


PART OF NE 1/4 OF SEC. 23, T.5N., R.1W., S.L.B. & M.
BONNEVILLE TERRACE SUBDIVISION NO. 2
 IN WEBER COUNTY
 SCALE 1" = 50'

TAXING UNIT: 159

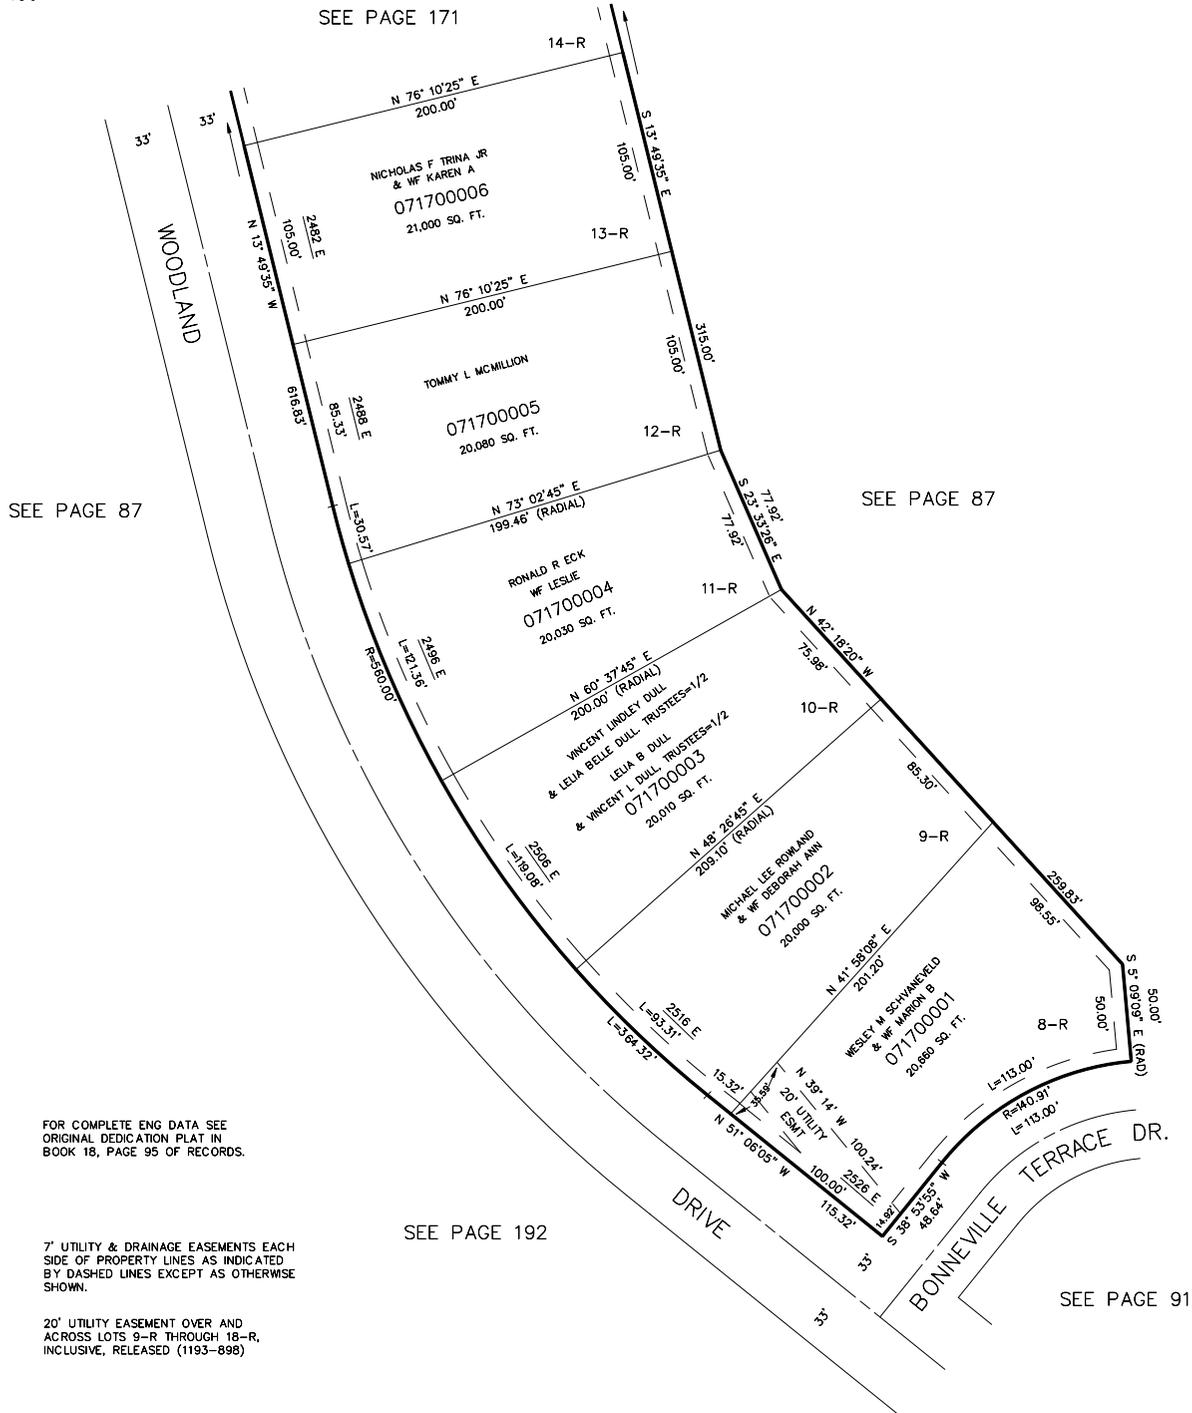

FOR COMPLETE ENG DATA SEE ORIGINAL DEDICATION PLAT IN BOOK 18, PAGE 95 OF RECORDS.

7' UTILITY & DRAINAGE EASEMENTS EACH SIDE OF PROPERTY LINES AS INDICATED BY DASHED LINES EXCEPT AS OTHERWISE SHOWN.

20' UTILITY EASEMENT OVER AND ACROSS LOTS 9-R THROUGH 18-R, INCLUSIVE, RELEASED (1193-898)