

PART OF S.E. 1/4 OF SEC. 14, & PART OF N.E. 1/4 OF SEC. 23, T.5N., R.1W., S.L.B. & M. 171

BONNEVILLE TERRACE SUBDIVISION NO. 2

TAXING UNIT 159


IN WEBER COUNTY

PREFIX: 07-171

SCALE 1"=50'

SEE BOOK 6

PAGE 121-1

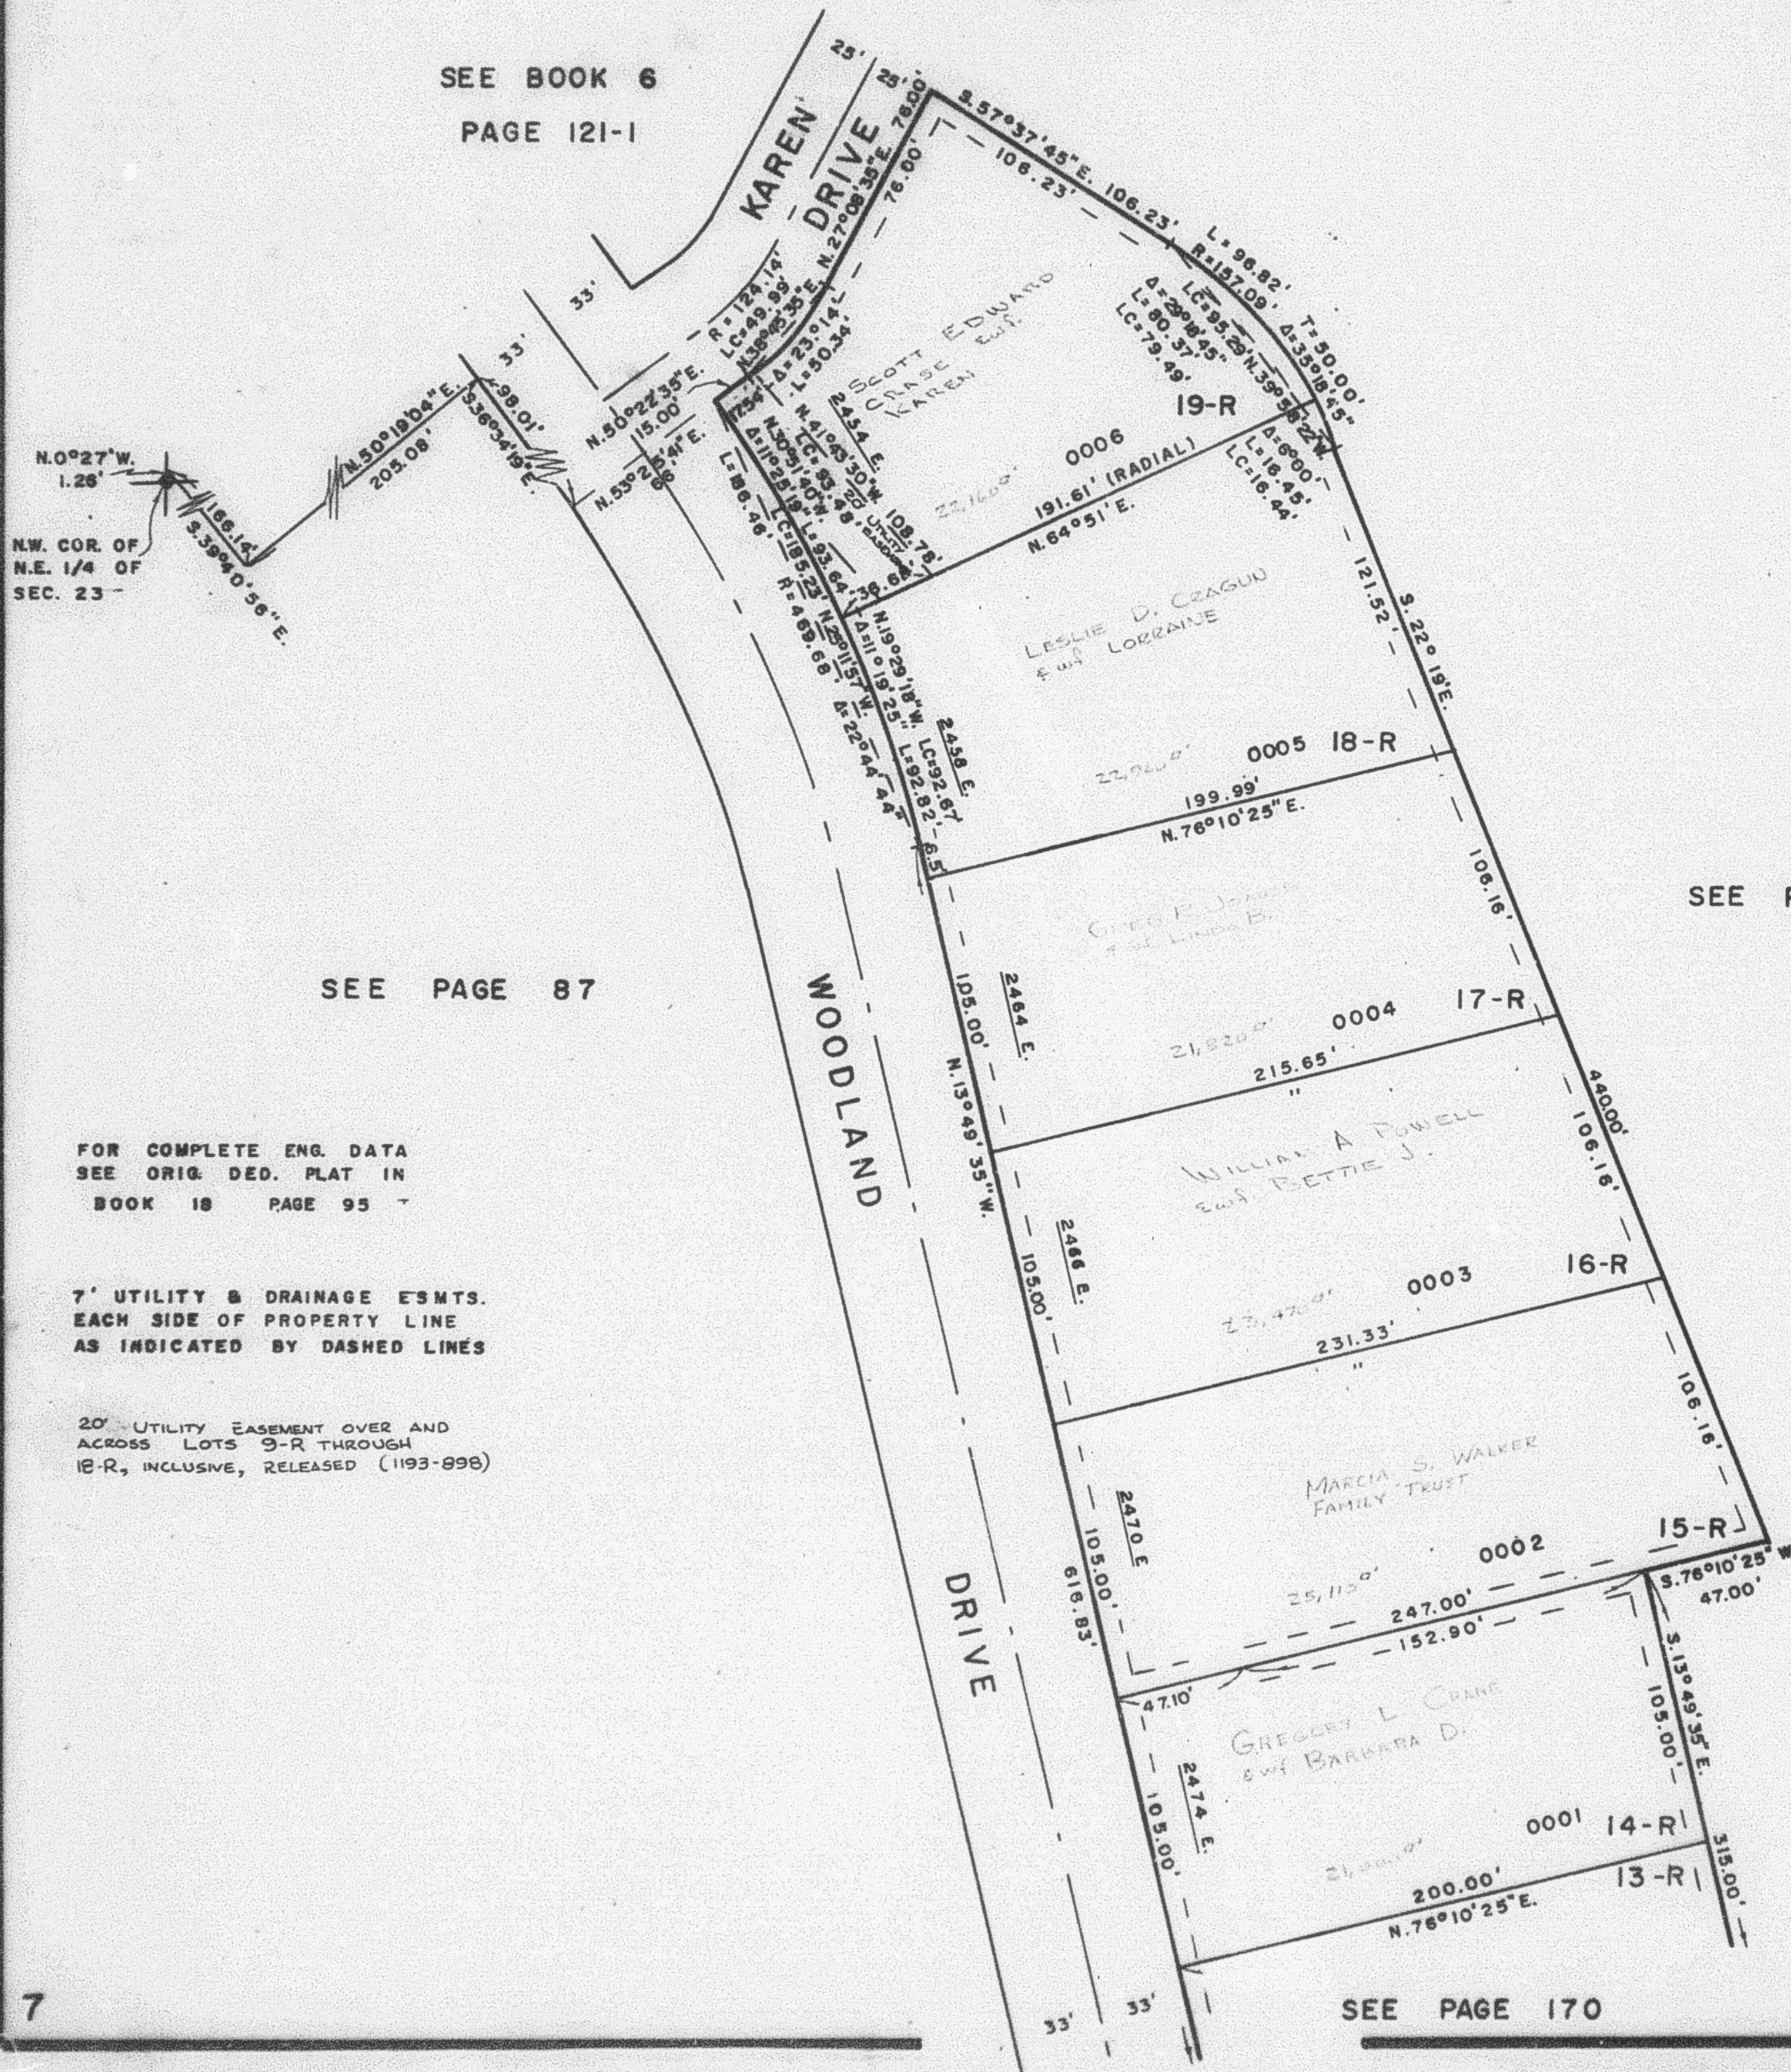

SEE PAGE 87

SEE PAGE 87

FOR COMPLETE ENG. DATA
SEE ORIG. DED. PLAT IN
BOOK 18 PAGE 95

7' UTILITY & DRAINAGE ESMTS.
EACH SIDE OF PROPERTY LINE
AS INDICATED BY DASHED LINES

20' UTILITY EASEMENT OVER AND
ACROSS LOTS 9-R THROUGH
18-R, INCLUSIVE, RELEASED (1193-898)

SEE PAGE 170

W.F.J. 6-78