


BONNEVILLE TERRACE SUBDIVISION NO. 2

IN WEBER COUNTY
SCALE 1" = 50'

TAXING UNIT: 159

SEE BOOK 6
PAGE 121

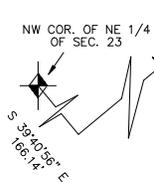


SEE PAGE 87

SEE PAGE 87

FOR COMPLETE ENG DATA SEE ORIGINAL DEDICATION PLAT IN BOOK 18, PAGE 95 OF RECORDS.

7' UTILITY & DRAINAGE EASEMENTS EACH SIDE OF PROPERTY LINES AS INDICATED BY DASHED LINES EXCEPT AS OTHERWISE SHOWN.

20' UTILITY EASEMENT OVER AND ACROSS LOTS 9-R THROUGH 18-R, INCLUSIVE, RELEASED (1193-898)

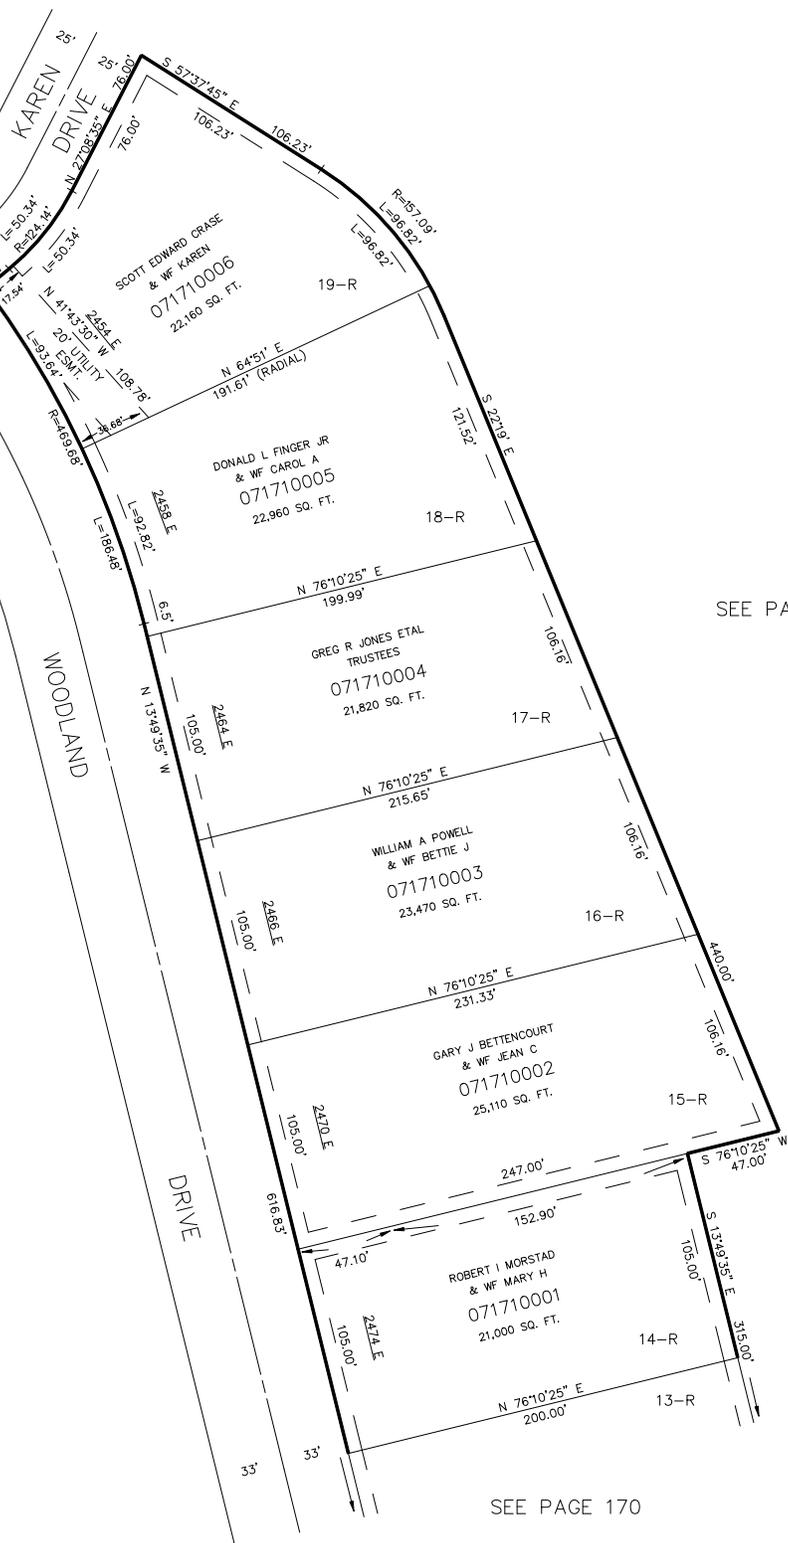

SEE PAGE 170