

PART OF N.E. 1/4 OF SEC. 15, T.5N, R.1W, S.L.B. & M.
SHADOW VALLEY ESTATES NO. 7

172

TAXING UNIT : 25


IN OGDEN CITY

PREFIX : 07-172

SEE PAGE 12

SCALE 1" = 60'

EXCEPT WHERE OTHERWISE SHOWN
 ALL LOTS OWNED BY
 WESTERN MORTGAGE LOAN CORP.

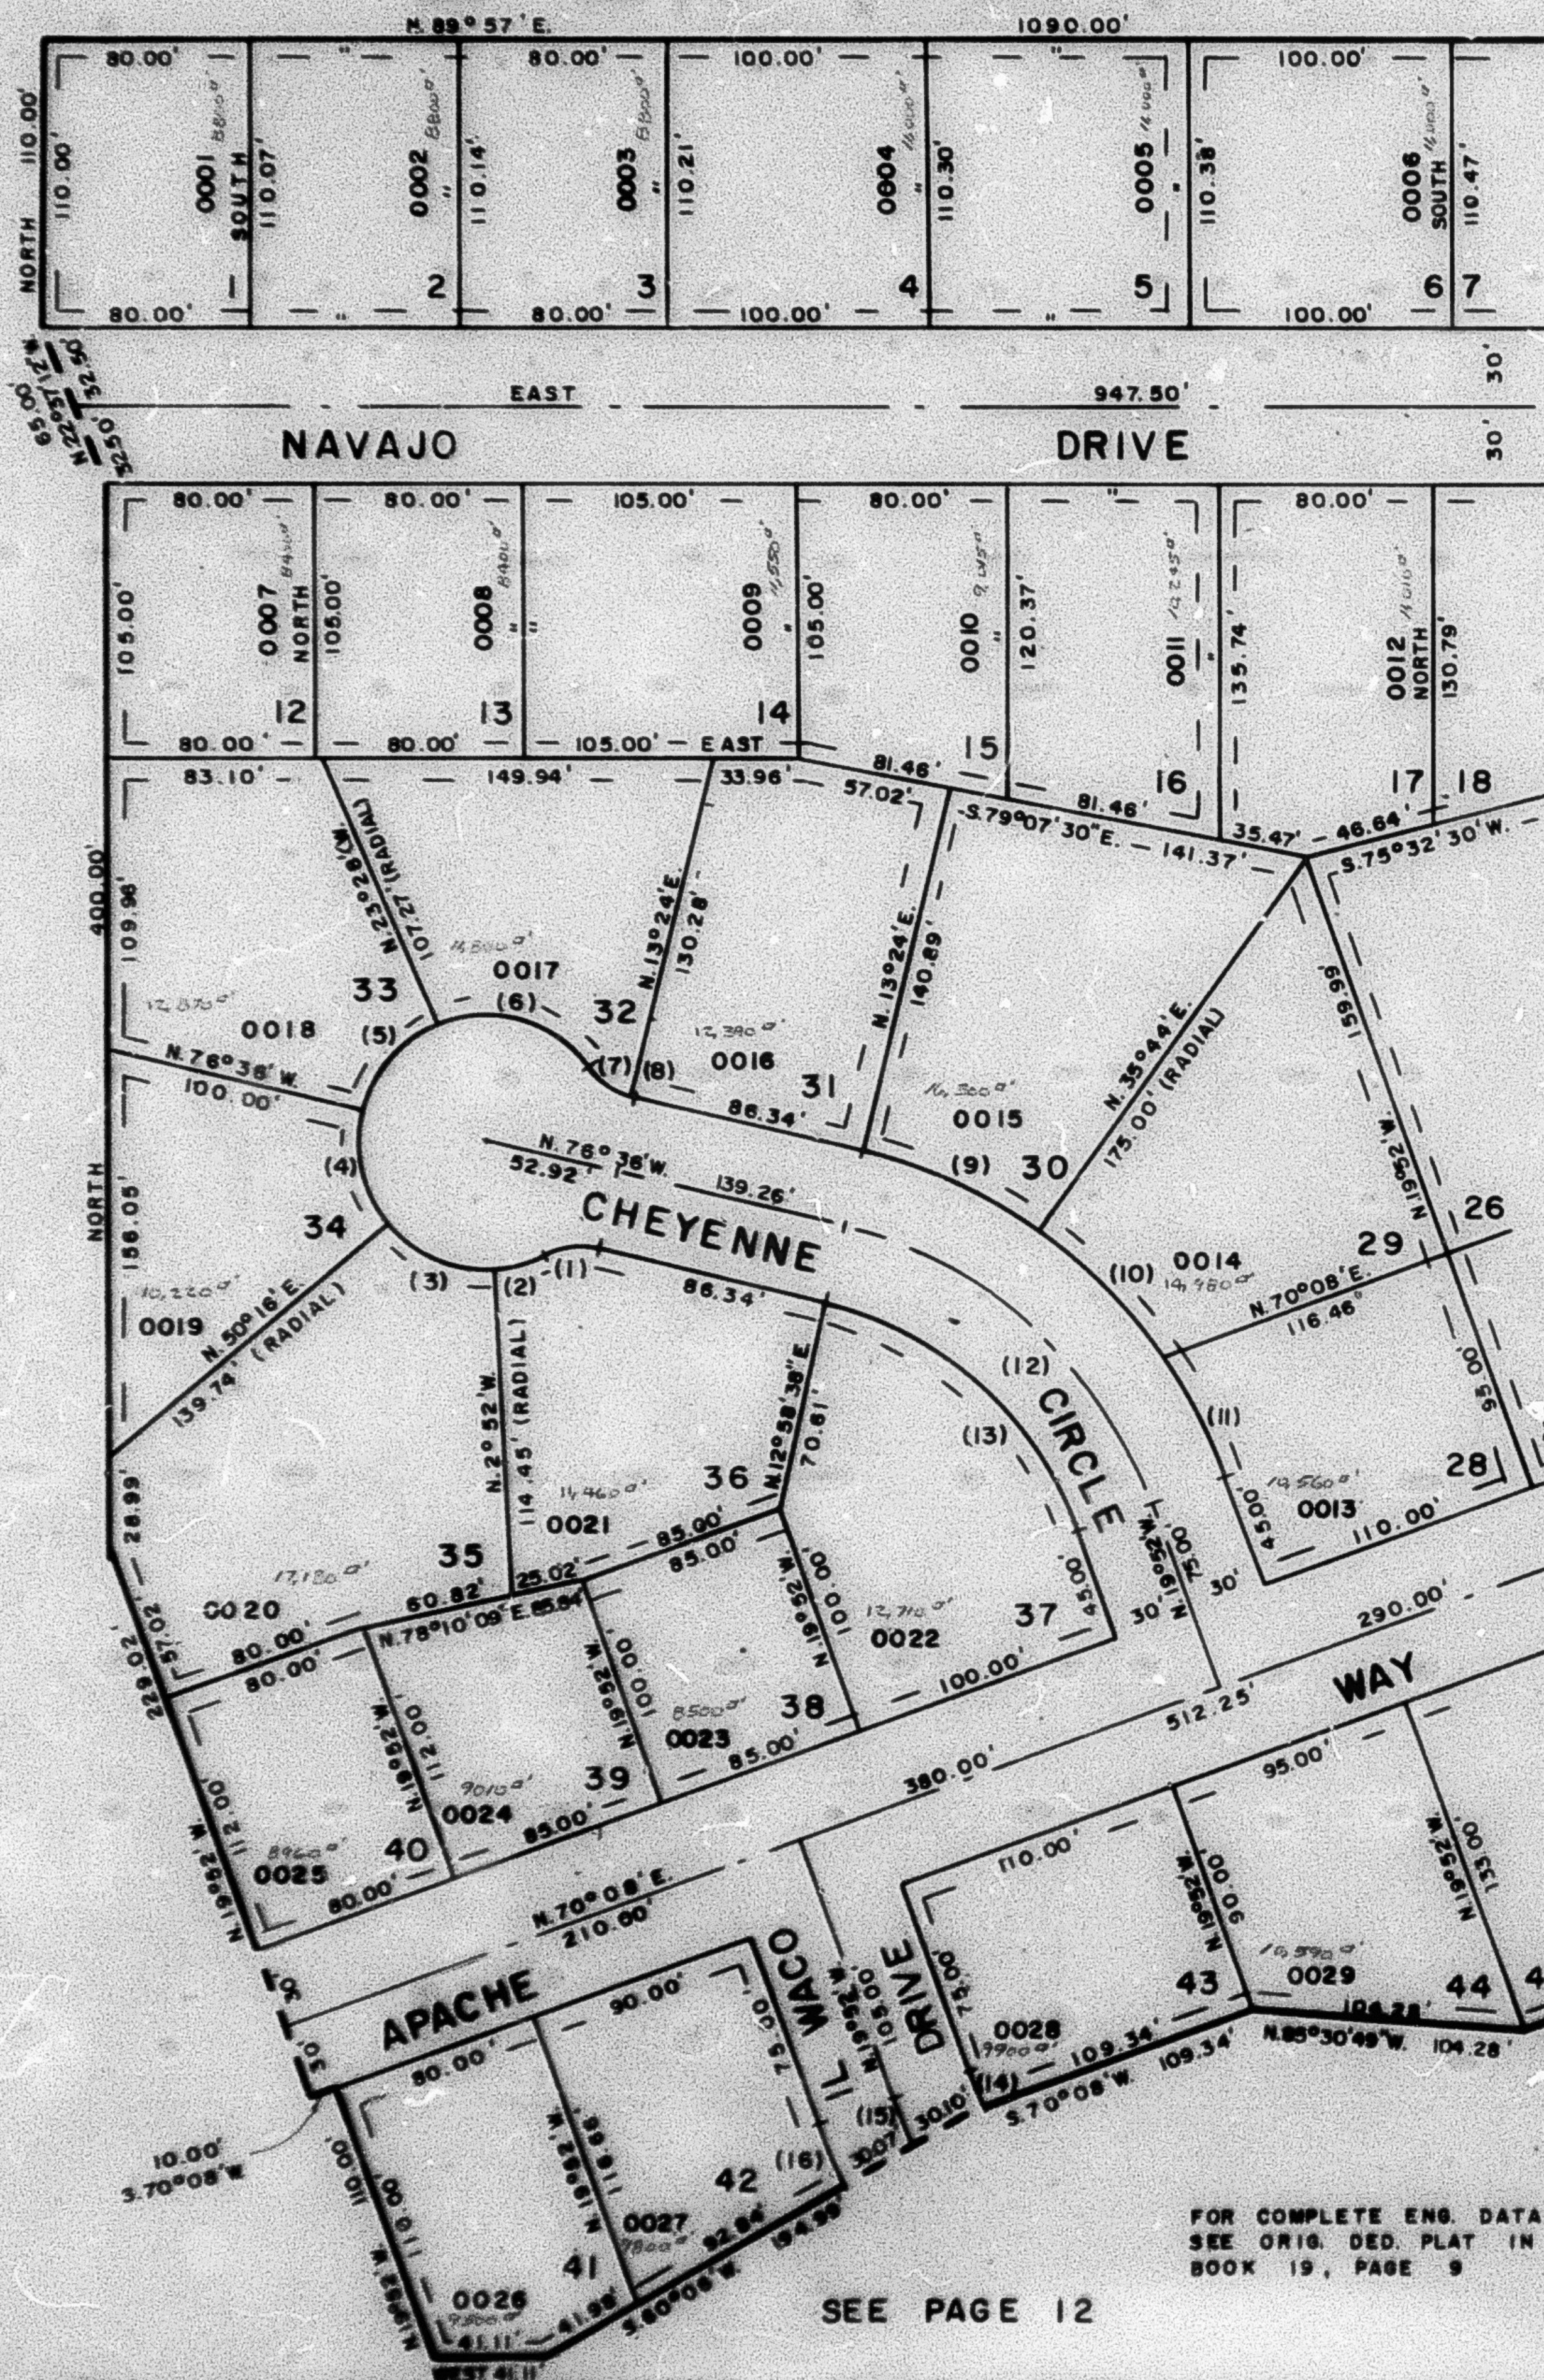

CURVE DATA

	A	L	R	T
1	41°24'35"	21.68'	30.00'	
2	29°08'35"	21.68'	50.00'	
3	53°08'	46.37'	50.00'	
4	53°08'	46.37'	50.00'	
5	53°08'	46.37'	50.00'	
6	78°16'35"	68.31'	50.00'	
7	34°24'07"	18.01'	30.00'	
8	7°00'28"	3.67'	30.00'	
9	22°20'	76.66'		
10	19°40'21"	67.53'		
11	14°43'39"	50.55'		
12	56°44'	165.05'	166.68'	90.0'
13	56°44'	135.34'		
14	5°03'44"	15.02'		
15	5°48'37"	20.78'	200.00'	
16	6°21'43"	25.54'		

SEE PAGE 173

SEE
 PAGE
 140

FOR COMPLETE ENG. DATA
 SEE ORIG. DED. PLAT IN
 BOOK 19, PAGE 9

7' UTILITY & DRAINAGE
 EASEMENTS EACH SIDE
 OF PROPERTY LINE AS
 INDICATED BY DASHED
 LINES

SEE PAGE 12