

PART OF N.E. 1/4 OF SEC. 15, T.5N, R.1W, S.L.B. & M.
SHADOW VALLEY ESTATES NO. 7

172


TAXING UNIT - 25

IN OGDEN CITY

PREFIX: 07-172

SEE PAGE 12


SCALE 1" = 60'

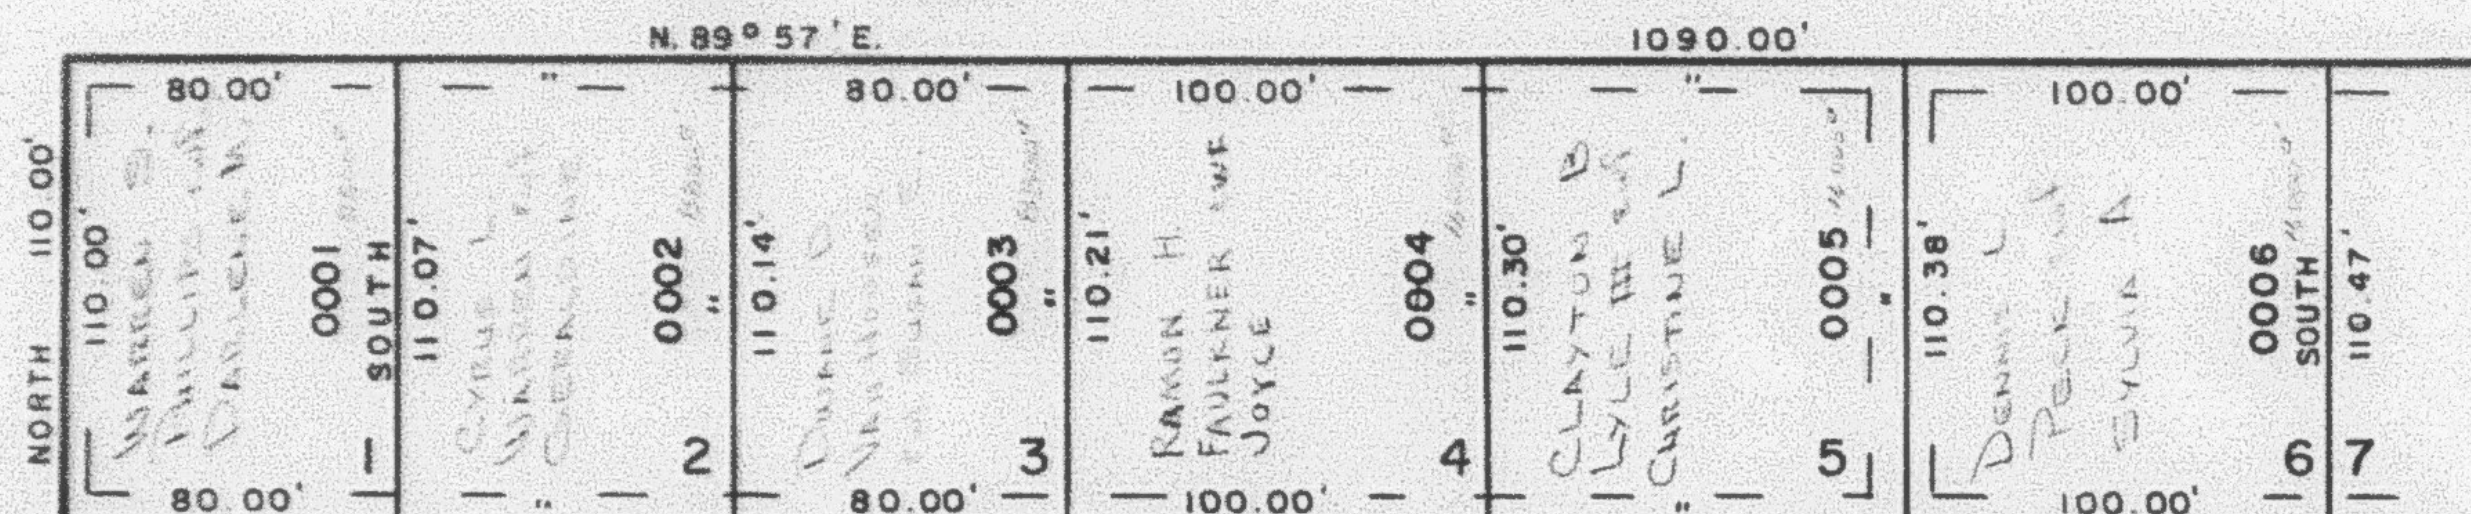

CURVE DATA			
	Δ	L	R
1	41° 24' 35"	21.68'	30.00'
2	25° 08' 35"	21.68'	50.00'
3	53° 08'	46.37'	50.00'
4	53° 08'	46.37'	50.00'
5	53° 08'	46.37'	50.00'
6	78° 16' 35"	68.31'	50.00'
7	34° 24' 07"	18.01'	30.00'
8	7° 00' 28"	3.67'	30.00'
9	22° 20'	76.66'	
10	19° 40' 21"	67.53'	
11	14° 43' 39"	50.55'	
12	56° 44'	165.05'	166.68'
13	56° 44'	135.34'	
14	5° 03' 44"	15.02'	
15	5° 48' 37"	20.78'	200.00'
16	6° 21' 43"	25.54'	

SEE
PAGE
140

SEE PAGE 173

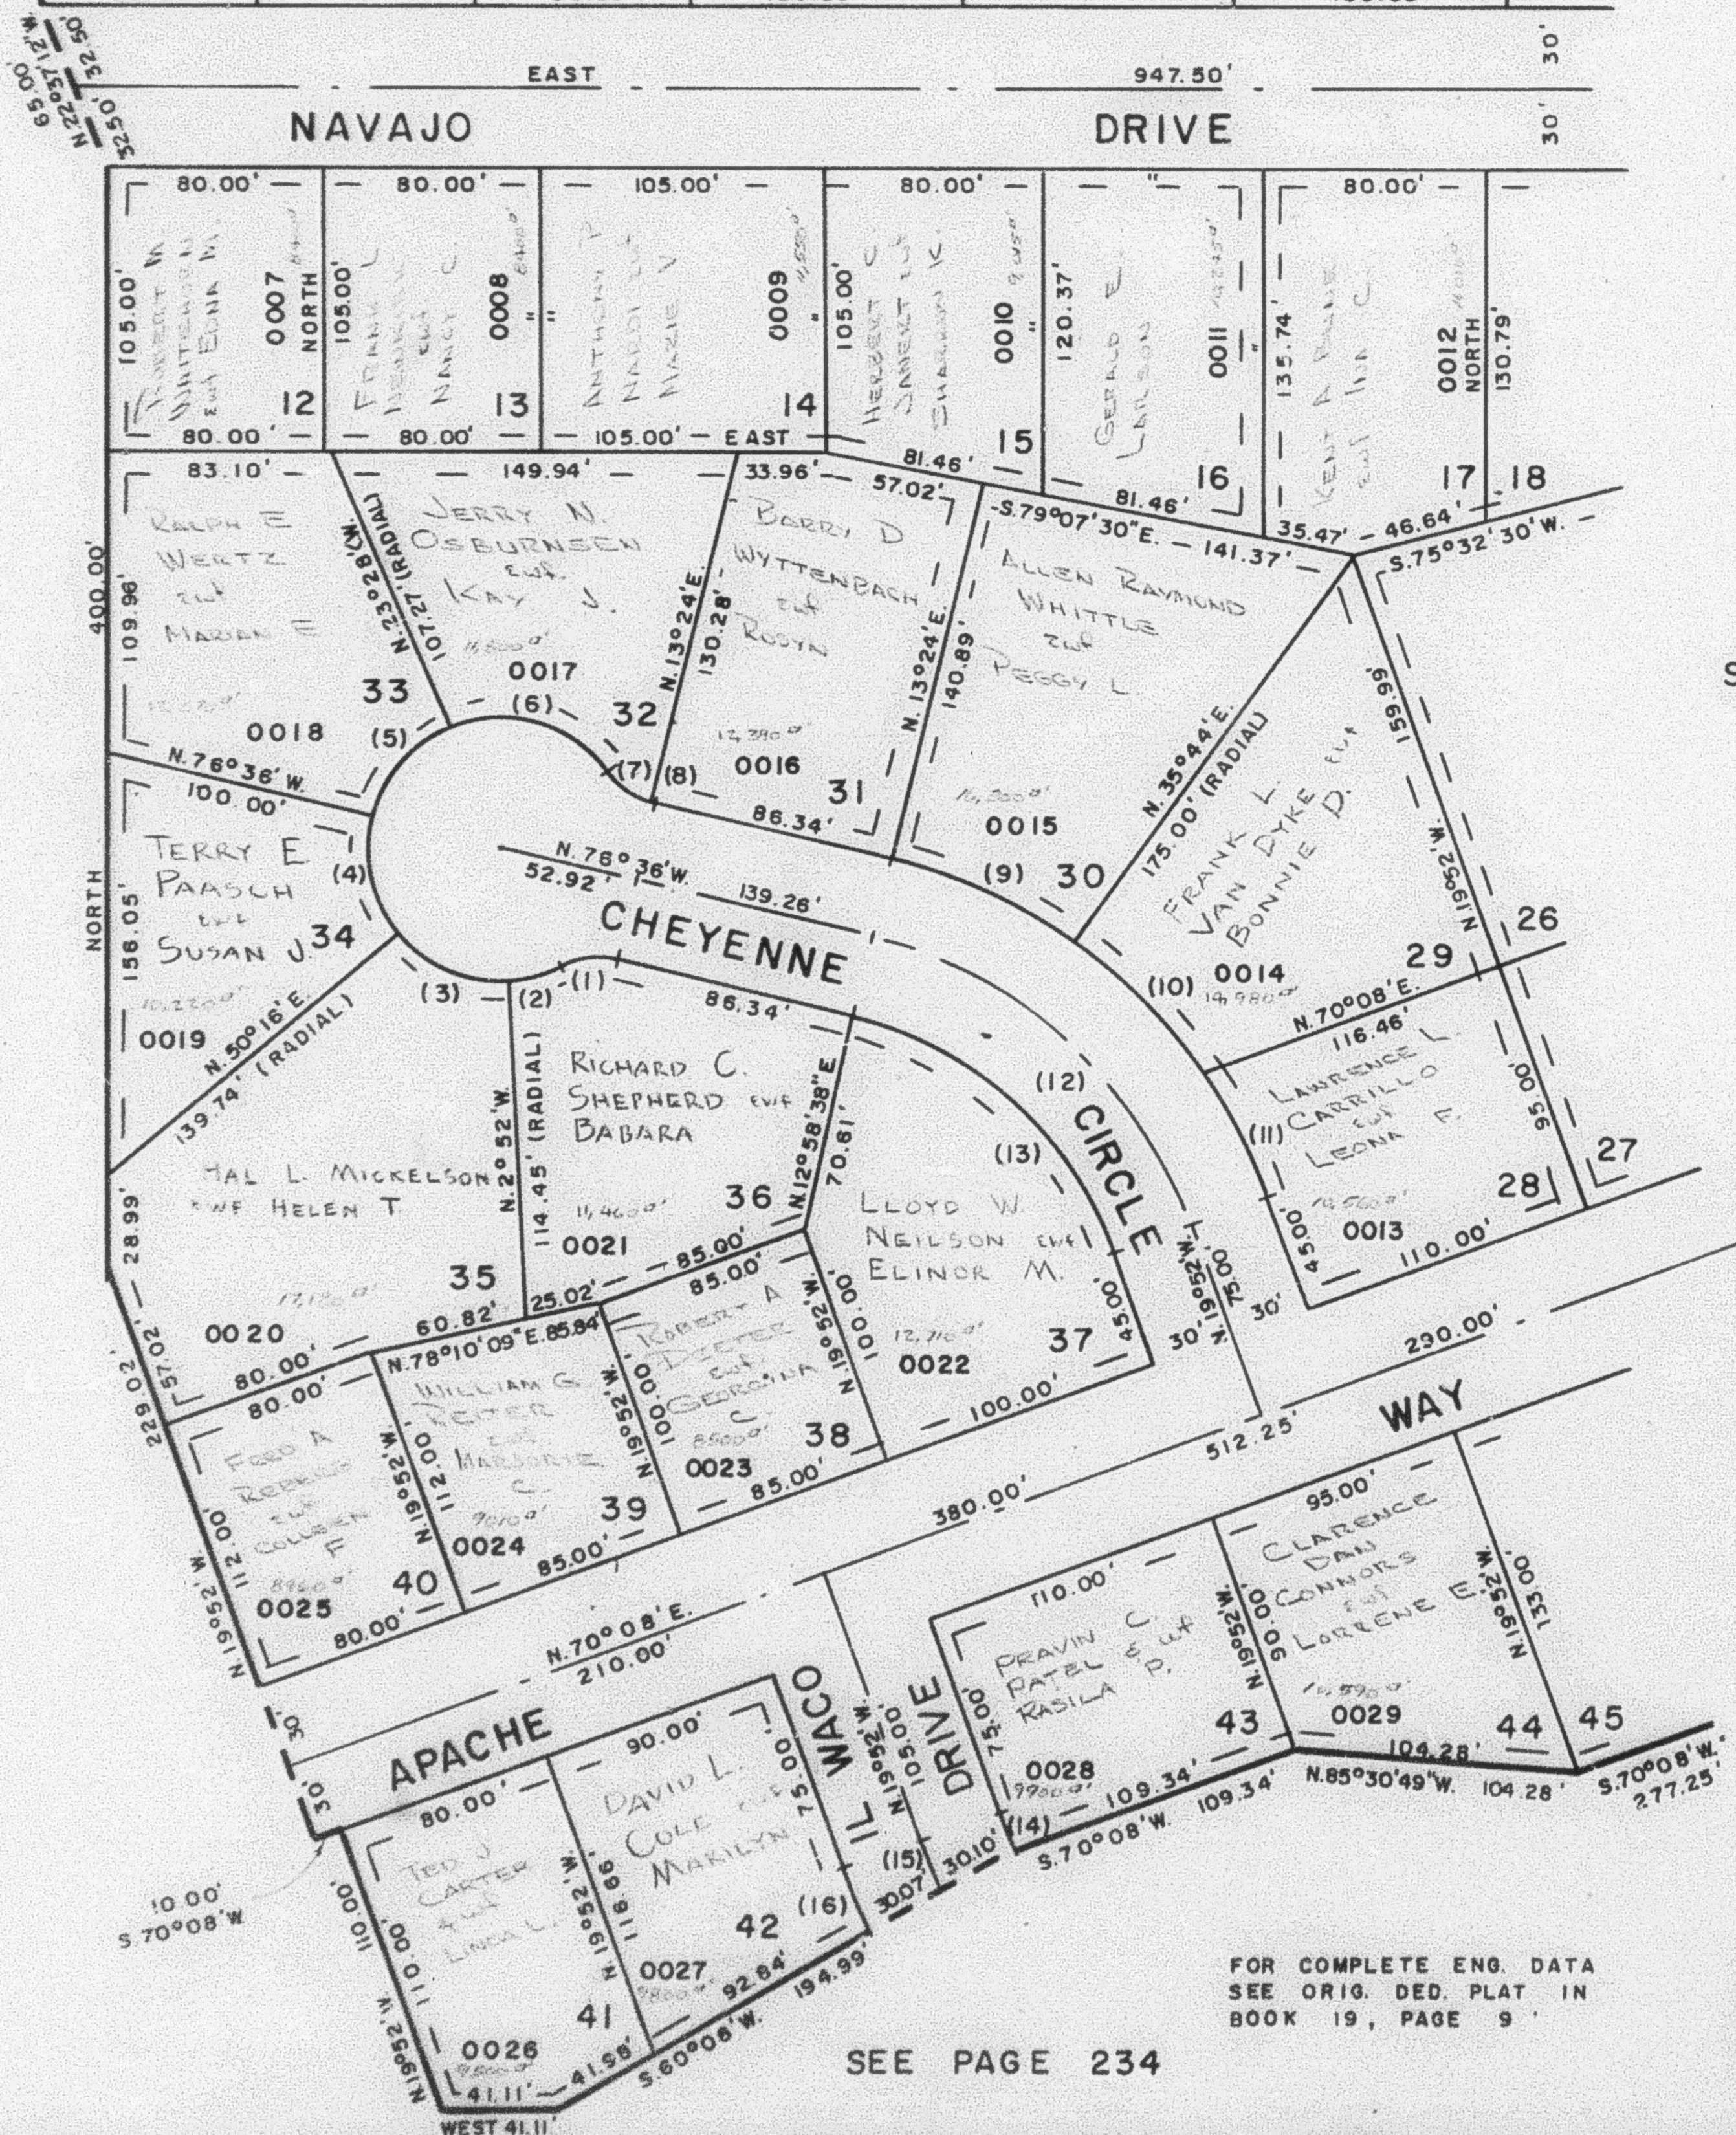

FOR COMPLETE ENG. DATA
 SEE ORIG. DED. PLAT IN
 BOOK 19, PAGE 9

7' UTILITY & DRAINAGE
 EASEMENTS EACH SIDE
 OF PROPERTY LINE AS
 INDICATED BY DASHED
 LINES

SEE PAGE 234