

PART OF N.E. 1/4 OF SEC. 15, T.5N, R.1W, S.L.B. & M.
SHADOW VALLEY ESTATES NO. 7

172


TAXING UNIT : 25

IN OGDEN CITY

PREFIX : 07-172

SEE PAGE 12

SCALE 1" = 60'

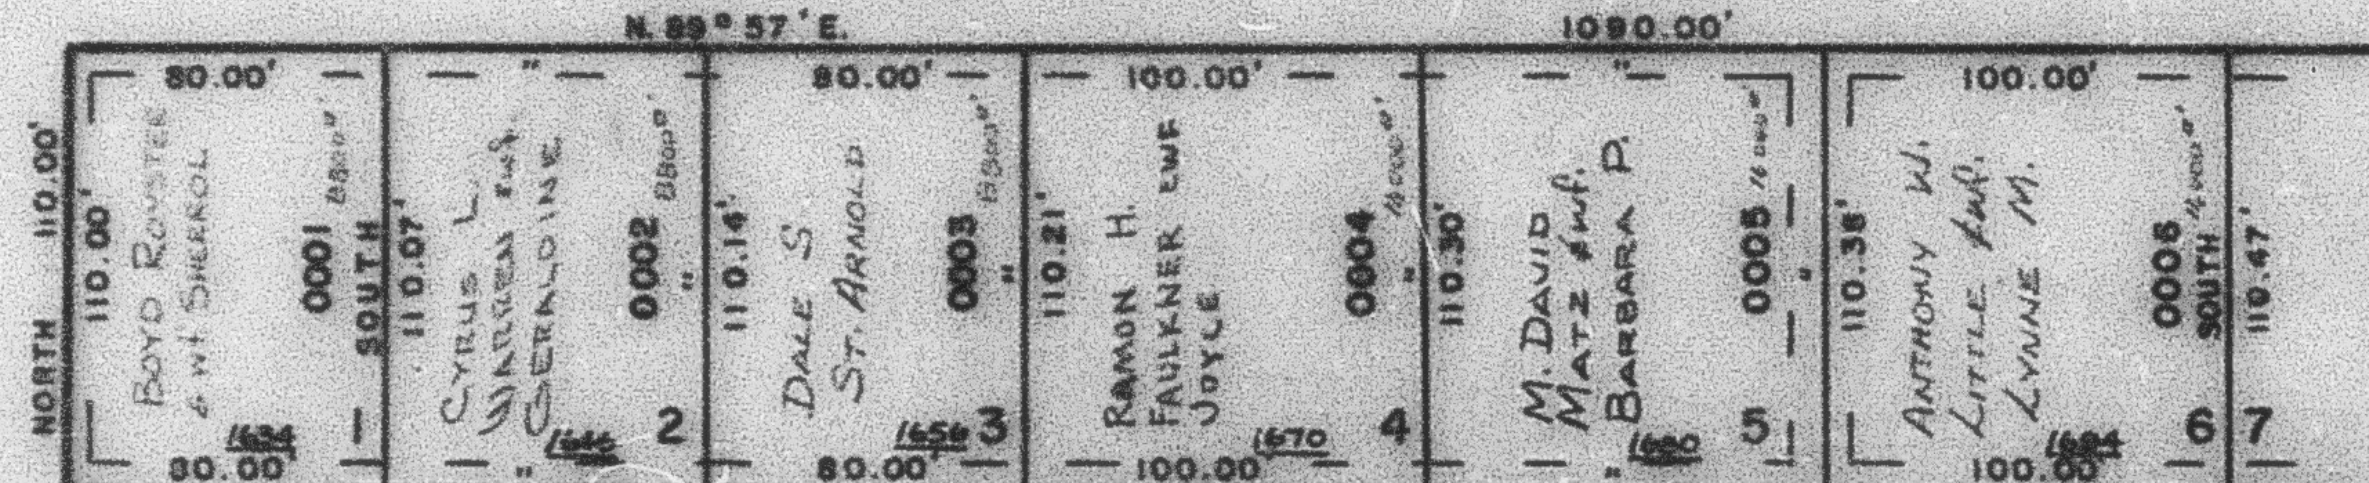


CURVE DATA

	A	L	R	T
1	41°24'35"	21.68'	30.00'	
2	25°08'35"	21.68'	50.00'	
3	53°08'	45.37'	50.00'	
4	53°08'	45.37'	50.00'	
5	53°08'	45.37'	50.00'	
6	78°16'35"	66.31'	50.00'	
7	34°24'07"	18.01'	50.00'	
8	7°00'28"	5.67'	30.00'	
9	22°20'	76.66'		
10	19°40'21"	67.53'		
11	14°43'39"	50.55'		
12	56°44'	165.05'	166.68'	50.0'
13	56°44'	135.34'		
14	5°03'44"	15.02'		
15	5°48'37"	20.78'	200.00'	
16	6°21'43"	25.54'		

NAVAJO

DRIVE

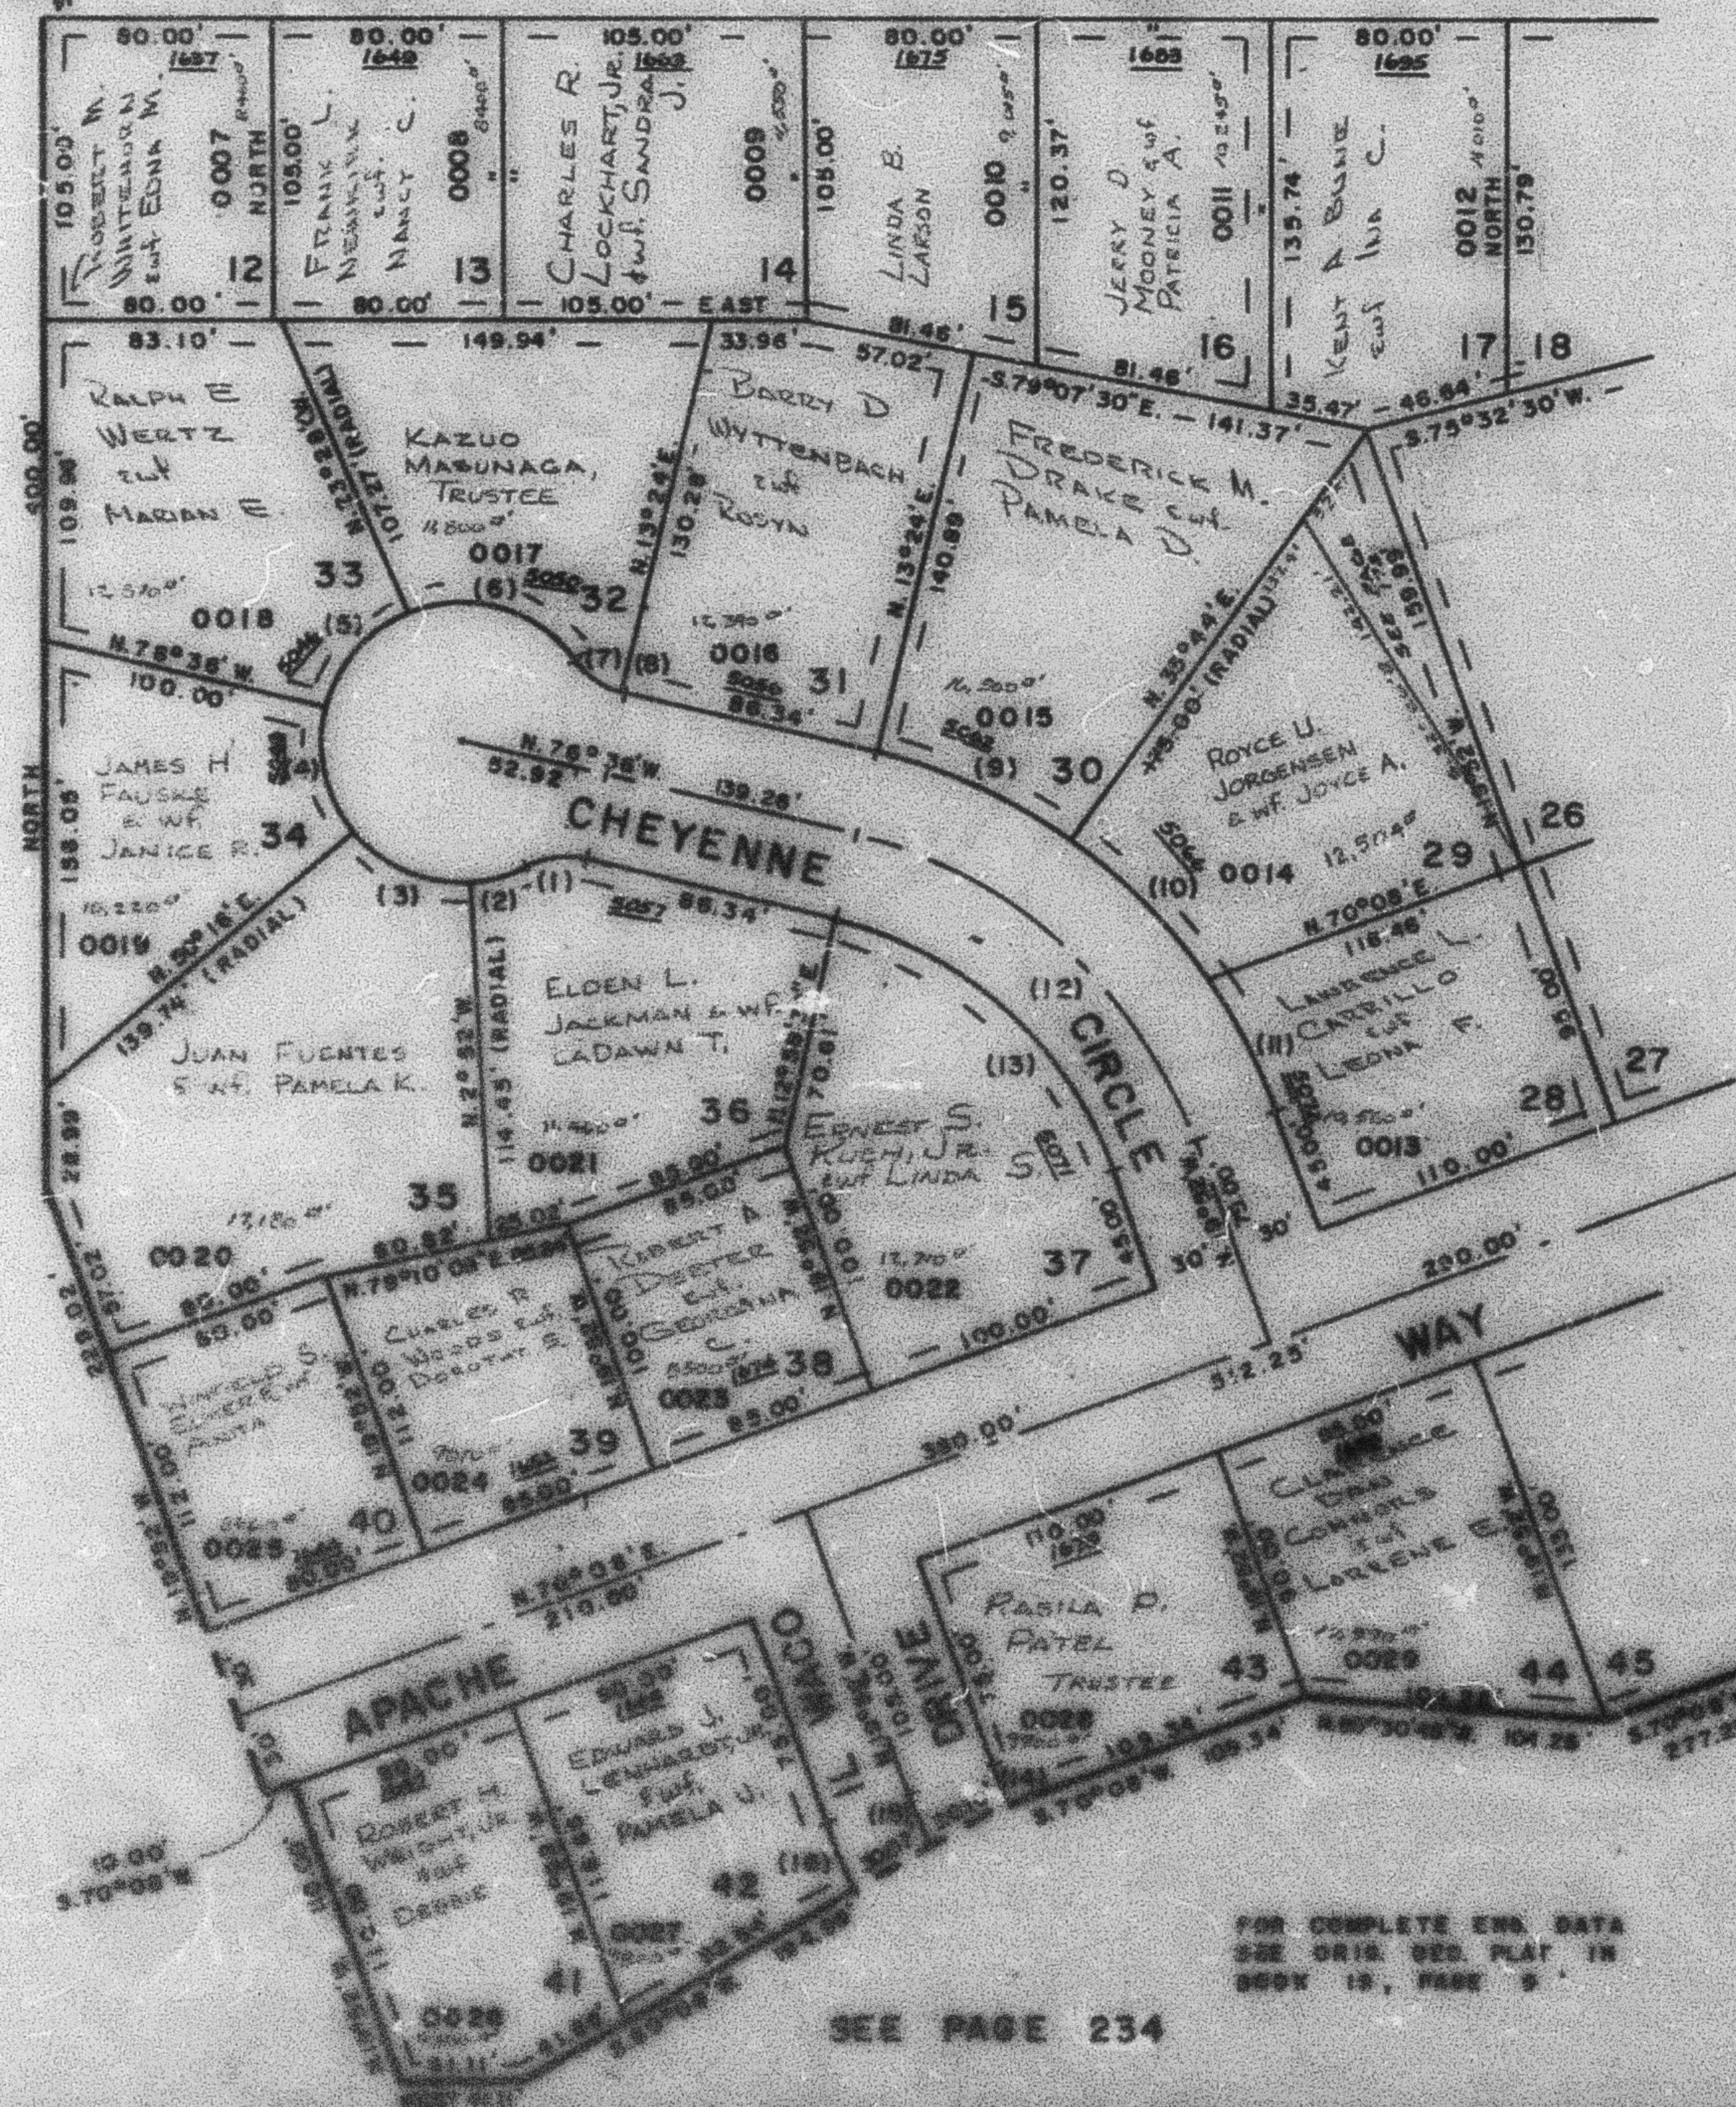

SEE PAGE 173

SEE PAGE 140

FOR COMPLETE ENG. DATA
 SEE ORIG. SURV. PLAT. IN
 BOOK 12, PAGE 5

7' UTILITY & DRAINAGE
 EASEMENTS EACH SIDE
 OF PROPERTY LINE AS
 INDICATED BY DASHED
 LINES

SEE PAGE 234