

PART OF N.E. 1/4 OF SEC. 15, T.5N, R.1W, S.L.B. & M.
SHADOW VALLEY ESTATES NO. 7


172

TAXING UNIT : 25

IN OGDEN CITY
 SCALE 1" = 60'

PREFIX : 07-172

SEE PAGE 12

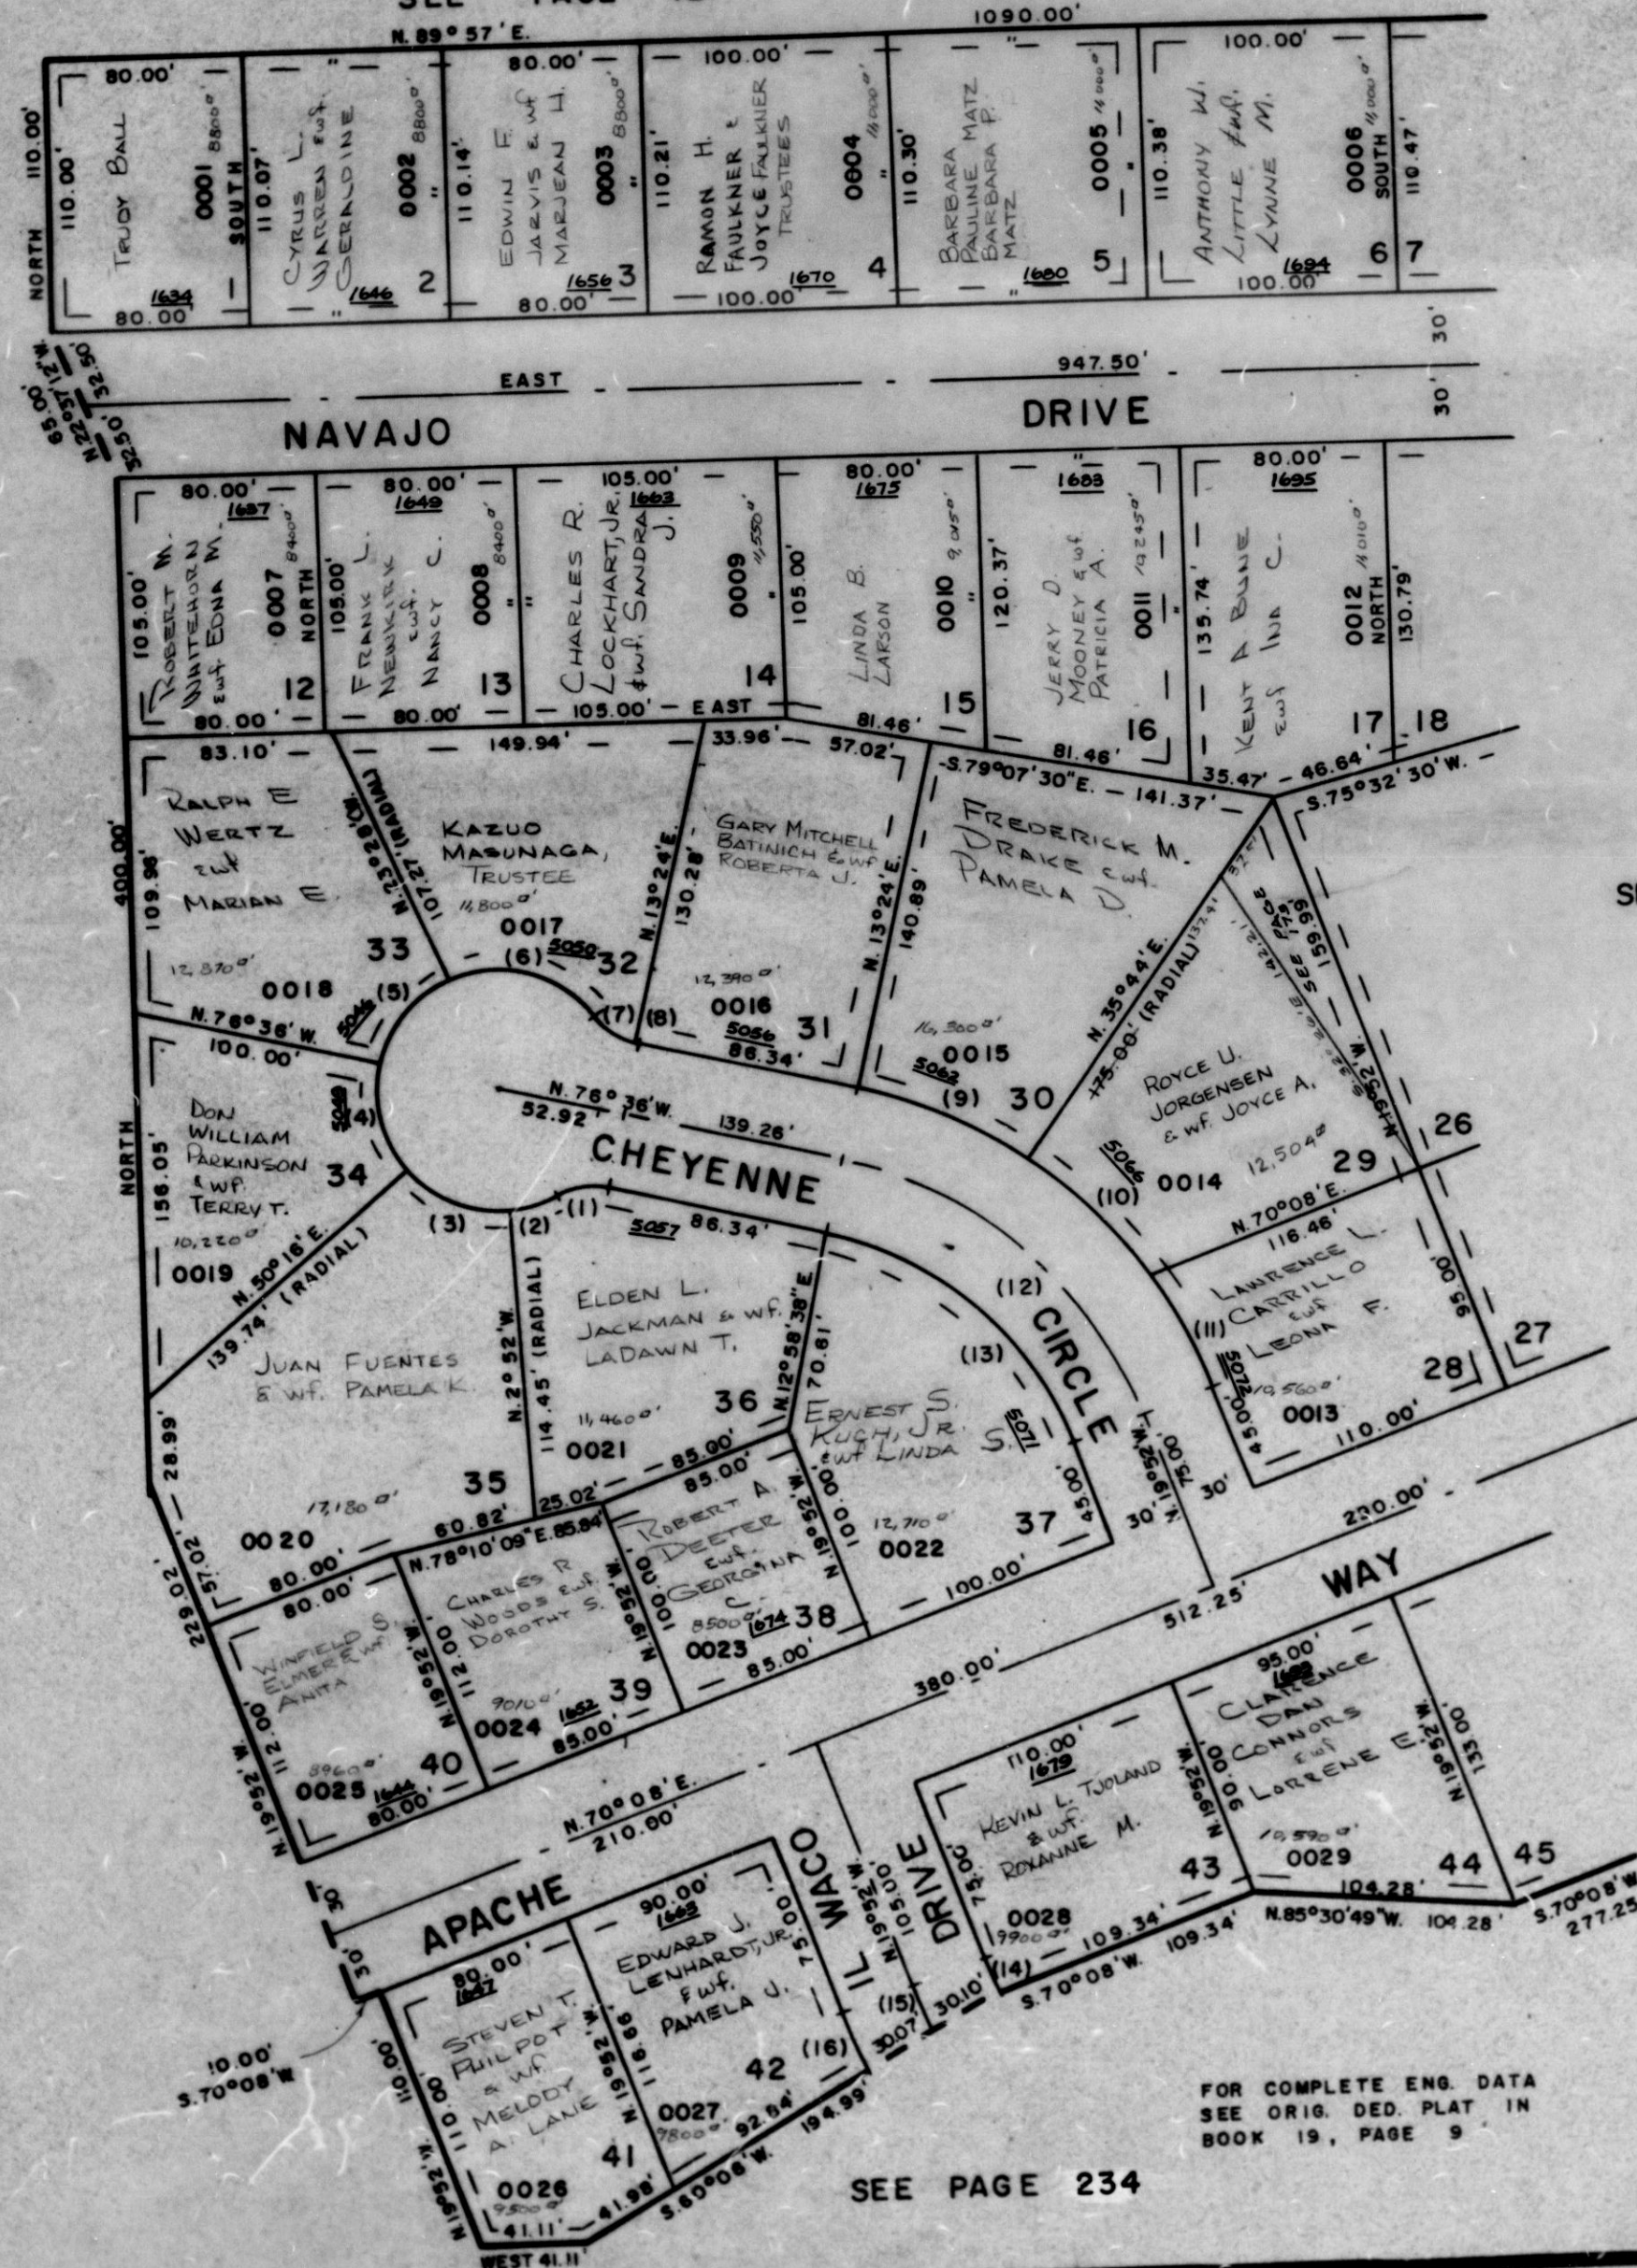

CURVE DATA			
	A	L	R
1	41°24'35"	21.68'	30.00'
2	25°08'35"	21.68'	50.00'
3	53°08'	46.37'	50.00'
4	53°08'	46.37'	50.00'
5	53°08'	46.37'	50.00'
6	78°16'35"	68.31'	50.00'
7	34°24'07"	18.01'	30.00'
8	7°00'28"	3.67'	30.00'
9	22°20'	76.66'	
10	19°40'21"	67.53'	
11	14°43'39"	50.55'	
12	56°44'	165.05'	166.68'
13	56°44'	135.34'	
14	5°03'44"	15.02'	
15	5°48'37"	20.78'	200.00'
16	6°21'43"	25.54'	

SEE
 PAGE
 140

SEE PAGE 173

FOR COMPLETE ENG. DATA
 SEE ORIG. DED. PLAT IN
 BOOK 19, PAGE 9

7' UTILITY & DRAINAGE
 EASEMENTS EACH SIDE
 OF PROPERTY LINE AS
 INDICATED BY DASHED
 LINES

W.F.J. 8-75

SEE PAGE 234