

PART OF NE 1/4 OF SEC. 15, T.5N., R.1W., S.L.B. & M.  
**SHADOW VALLEY ESTATES NO. 7**

172


TAXING UNIT : 25

SEE PAGE 12

LOTS 1-6, 12-17, 28-44

IN OGDEN CITY

SCALE 1" = 60'

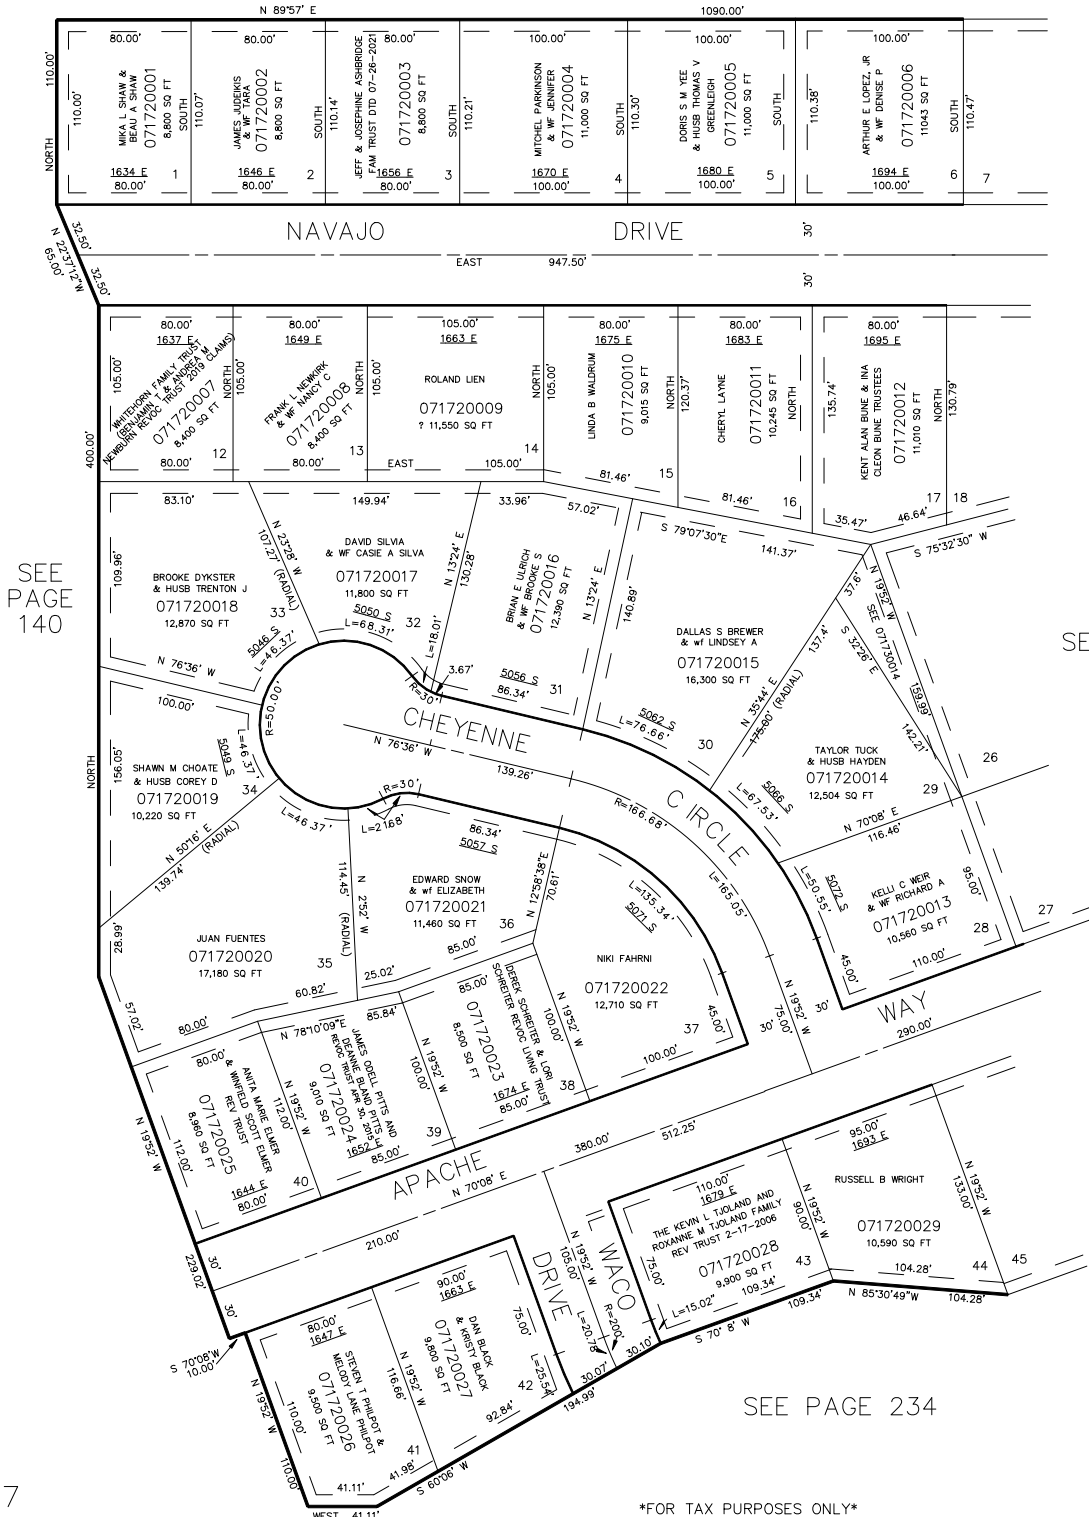

7' UTILITY & DRAINAGE EASEMENTS  
 EACH SIDE OF PROPERTY LINE  
 AS INDICATED BY DASHED LINES,  
 EXCEPT AS OTHERWISE SHOWN.

FOR COMPLETE ENG. DATA SEE  
 ORIGINAL DEDICATION PLAT IN  
 BOOK 19, PAGE 9, OF RECORDS.

\*FOR TAX PURPOSES ONLY\*

JAB 4-88