

PART OF NE 1/4 OF SEC. 15, T.5N., R.1W., S.L.B. & M.
SHADOW VALLEY ESTATES NO. 7

172


TAXING UNIT : 25

SEE PAGE 12

LOTS 1-6, 12-17, 28-44

IN OGDEN CITY

SCALE 1" = 60'

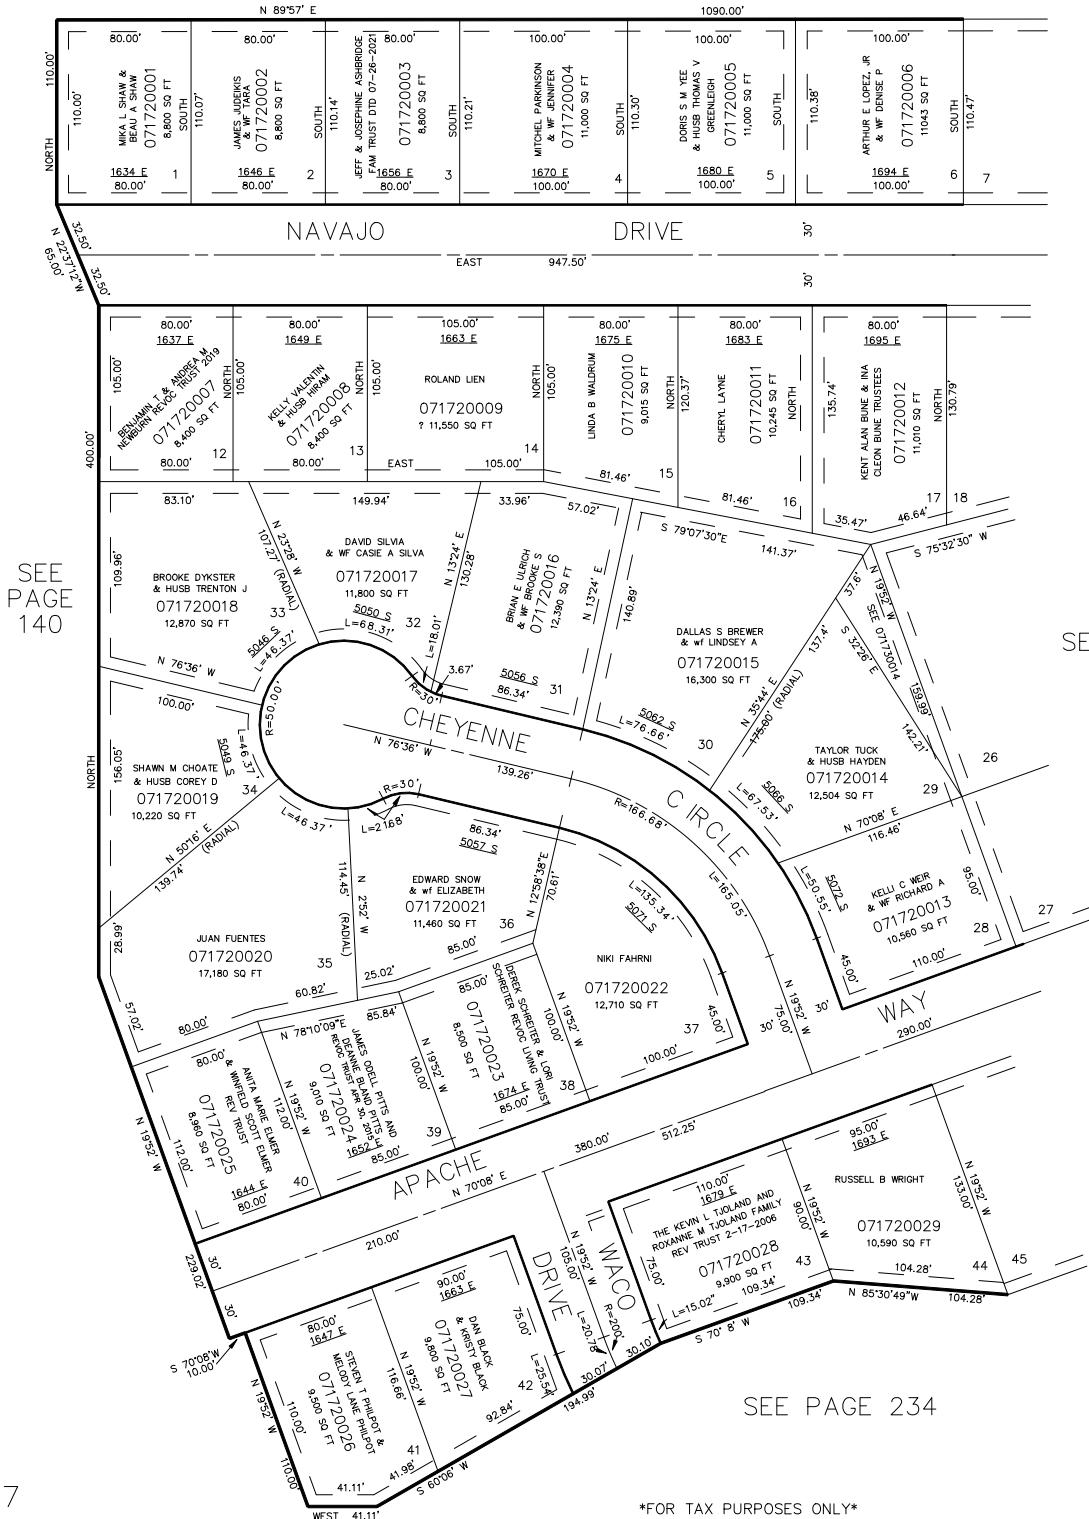

SEE PAGE 173

7' UTILITY & DRAINAGE EASEMENTS
EACH SIDE OF PROPERTY LINE
AS INDICATED BY DASHED LINES,
EXCEPT AS OTHERWISE SHOWN.

FOR COMPLETE ENG. DATA SEE
ORIGINAL DEDICATION PLAT IN
BOOK 19, PAGE 9, OF RECORDS.

SEE PAGE 234

FOR TAX PURPOSES ONLY

JAB 4-88