

173


PREFIX : 07 - 173

EXCEPT WHERE OTHERWISE SHOWN
ALL LOTS OWNED BY
WESTERN MORTGAGE LOAN CORP

SOUTH 110.47'		N. 89° 57' E.		1050.00'	
6	95.00'	0001 110.55'	105.00'	100.00'	90.00'
INT OGDEN REAL ESTATE INC.		0002 110.65'			
7	95.00'	0003 110.73'	100.00'	90.00'	80'
ALAN J. FERRER RUIZ JOANN		0004 110.81'			30'
8	105.00'				140.84'
9	100.00'				
10	90.00'				
INT OGDEN REAL ESTATE INC.		100.00'		100.00'	
0005 110.93'		110.93'		SOUTH 110.93'	

	CURVE		DATA	
	A	L	R	T
1	7°02'17"	31.31'		
2	39°12'24"	174.44'		
3	23°53'19"	106.29'		
4	41°24'35"	21.68'	30.00'	
5	58°24'35"	50.97'	50.00'	
6	53°08'	46.37'	50.00'	
7	53°09'	46.38'	50.00'	
8	50°58'19"	44.48'	50.00'	
9	47°09'16"	41.15'	50.00'	
10	41°24'35"	21.68'	30.00'	
11	16°07'	88.58'		
12	16°07'	88.58'		
13	16°07'	88.58'		
14	16°05'52"	88.48'		
15	3°41'35"	31.29'		
16	70°08'	348.76'	284.92'	200.00'

SEE
PAGE
12

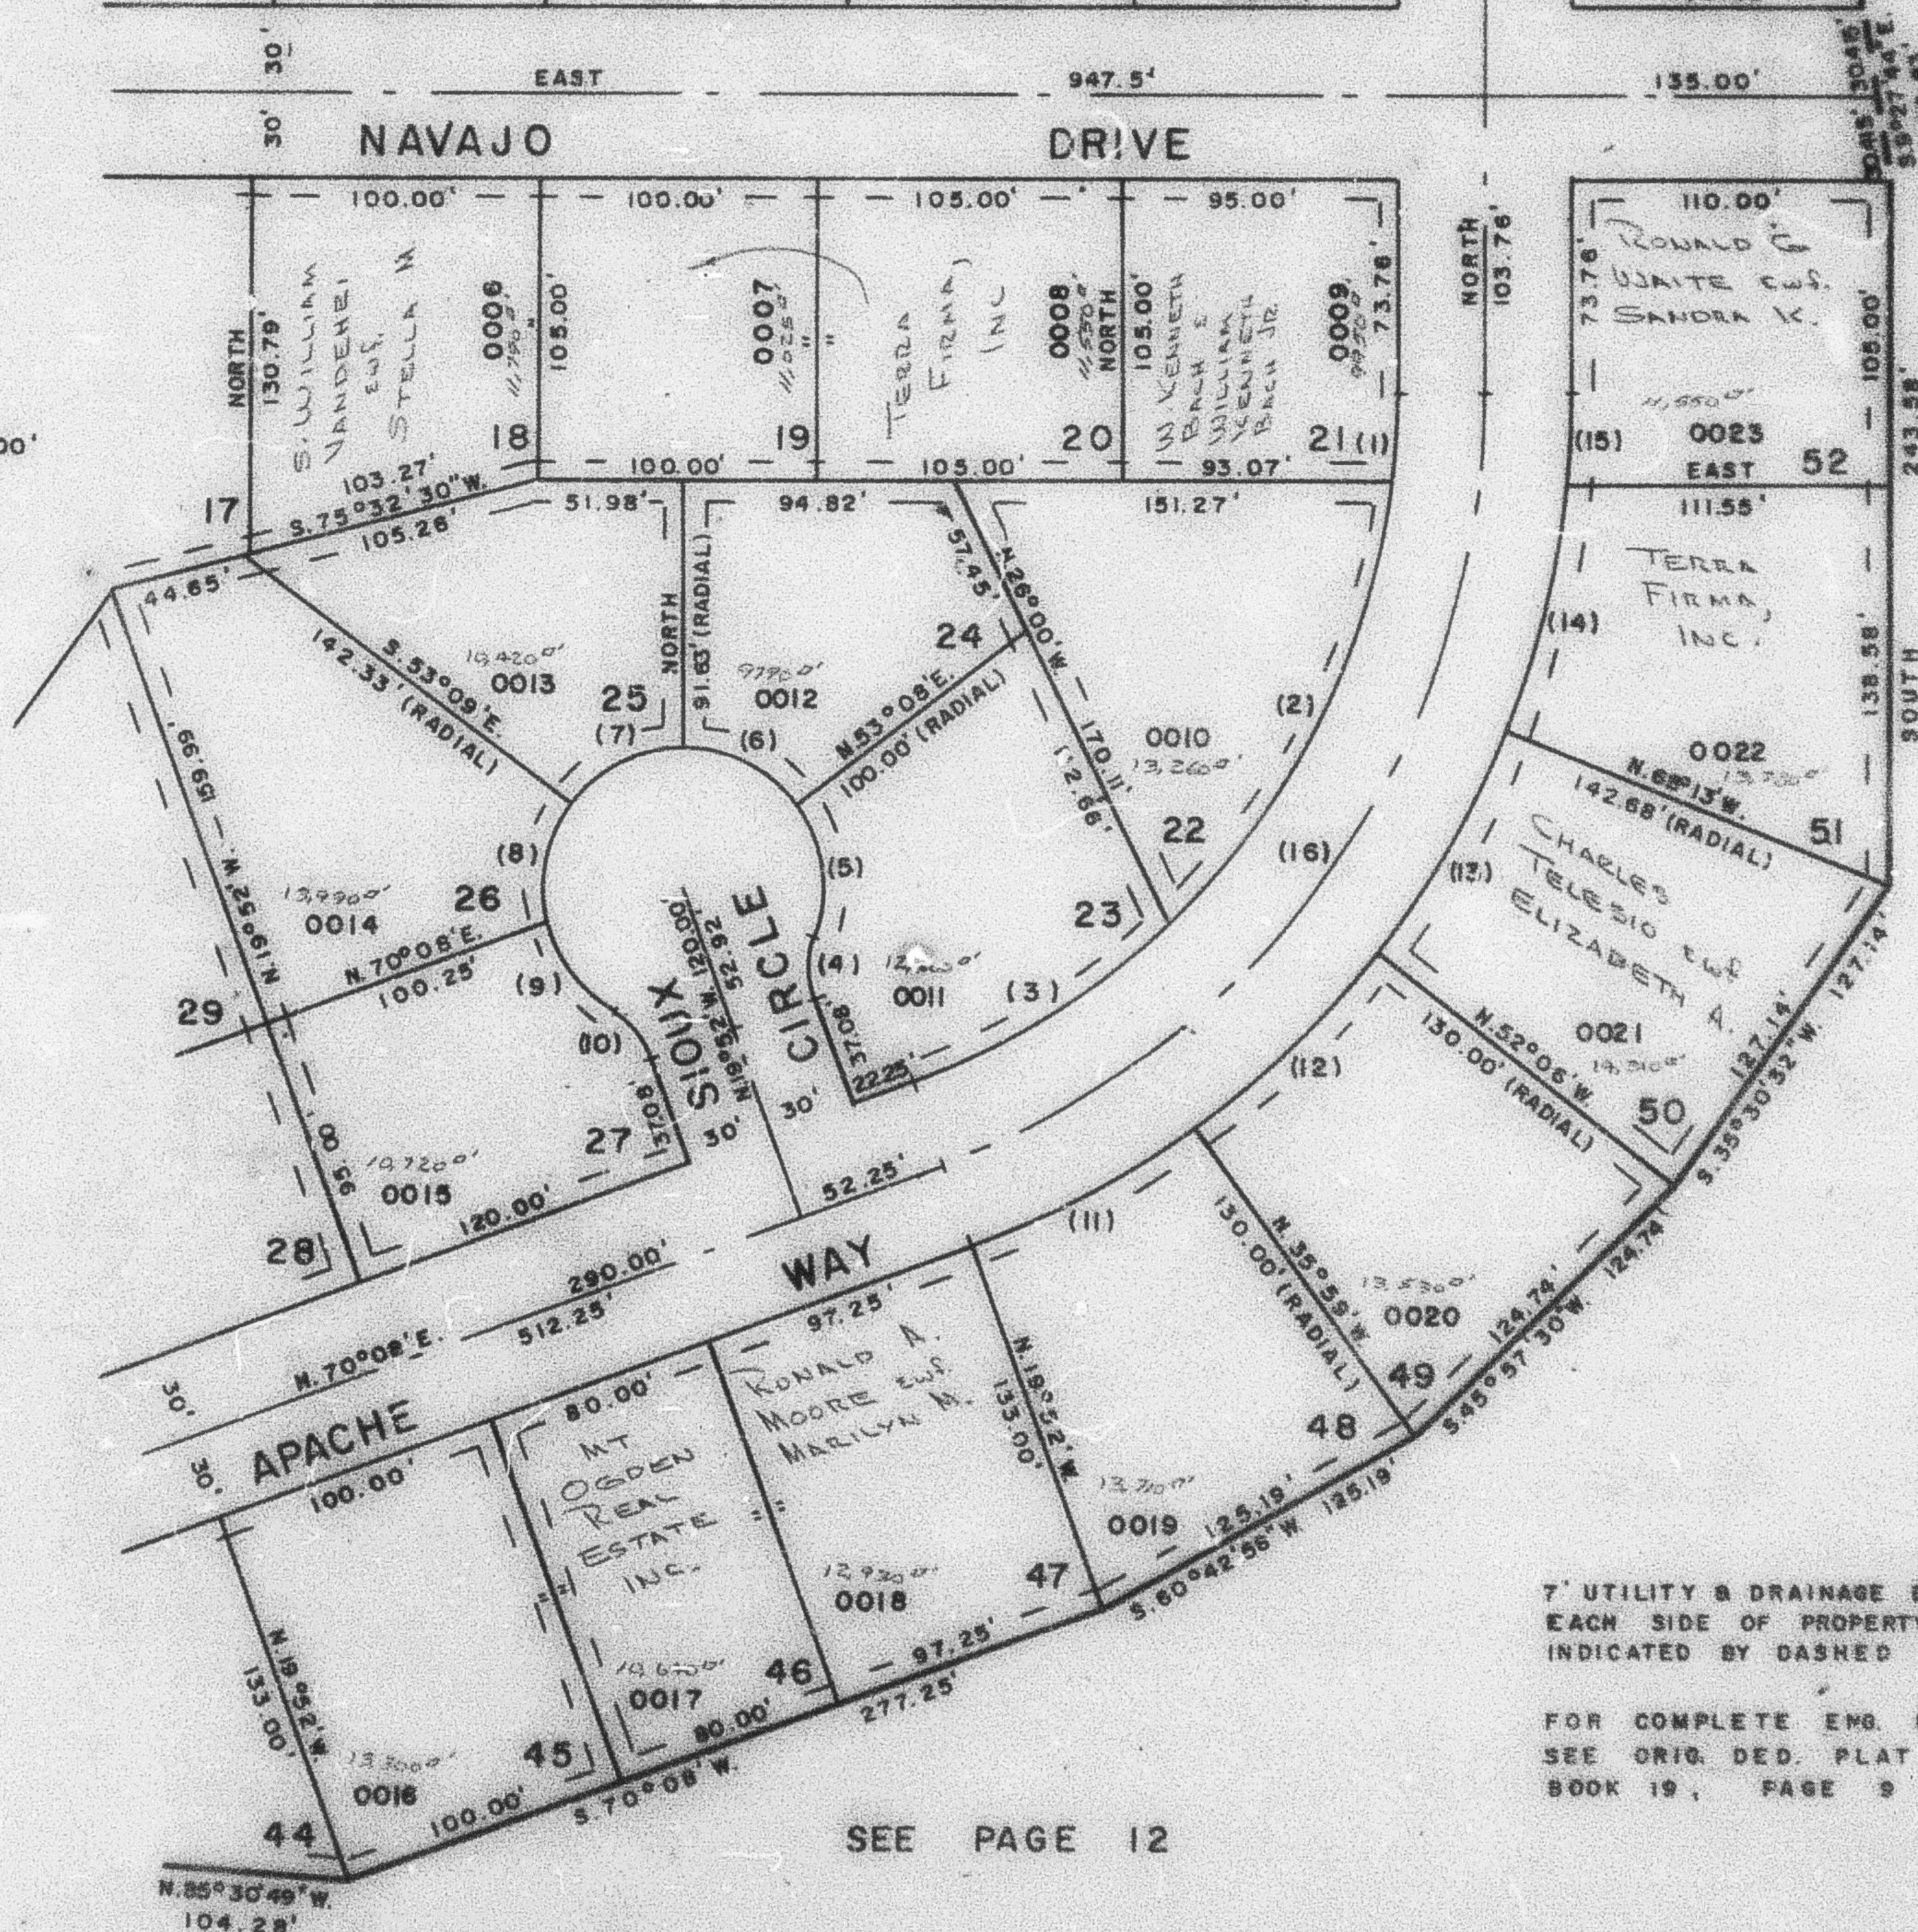

7' UTILITY & DRAINAGE EASEMENTS
EACH SIDE OF PROPERTY LINE AS
INDICATED BY DASHED LINES.

FOR COMPLETE ENG. DATA
SEE ORIG. DED. PLAT IN
BOOK 19, PAGE 9

SEE PAGE 12