

PART OF N.E. 1/4 OF SEC. 15, T.5N, R.1W, S.L.B. & M.
SHADOW VALLEY ESTATES NO. 7

173

TAXING UNIT : 25

IN OGDEN CITY

PREFIX : 07 - 173


SCALE 1" = 60'

EXCEPT WHERE OTHERWISE SHOWN
 ALL LOTS OWNED BY
 WESTERN MORTGAGE LOAN CORP

SEE PAGE 12

	A	CURVE	L	DATA	R	T
1	7°02'17"	31.31'				
2	39°12'24"	174.44'				
3	23°53'19"	106.29'				
4	41°24'35"	21.68'	3000'			
5	58°24'35"	50.97'	50.00'			
6	53°08'	46.37'	50.00'			
7	53°09'	46.38'	50.00'			
8	50°58'19"	44.48'	50.00'			
9	47°09'18"	41.15'	50.00'			
10	41°24'35"	21.68'	30.00'			
11	16°07'	88.58'				
12	16°07'	88.58'				
13	16°07'	88.58'				
14	16°05'52"	88.48'				
15	5°41'35"	31.29'				
16	70°08'	348.76'	284.92'	200.00'		

SEE PAGE 172

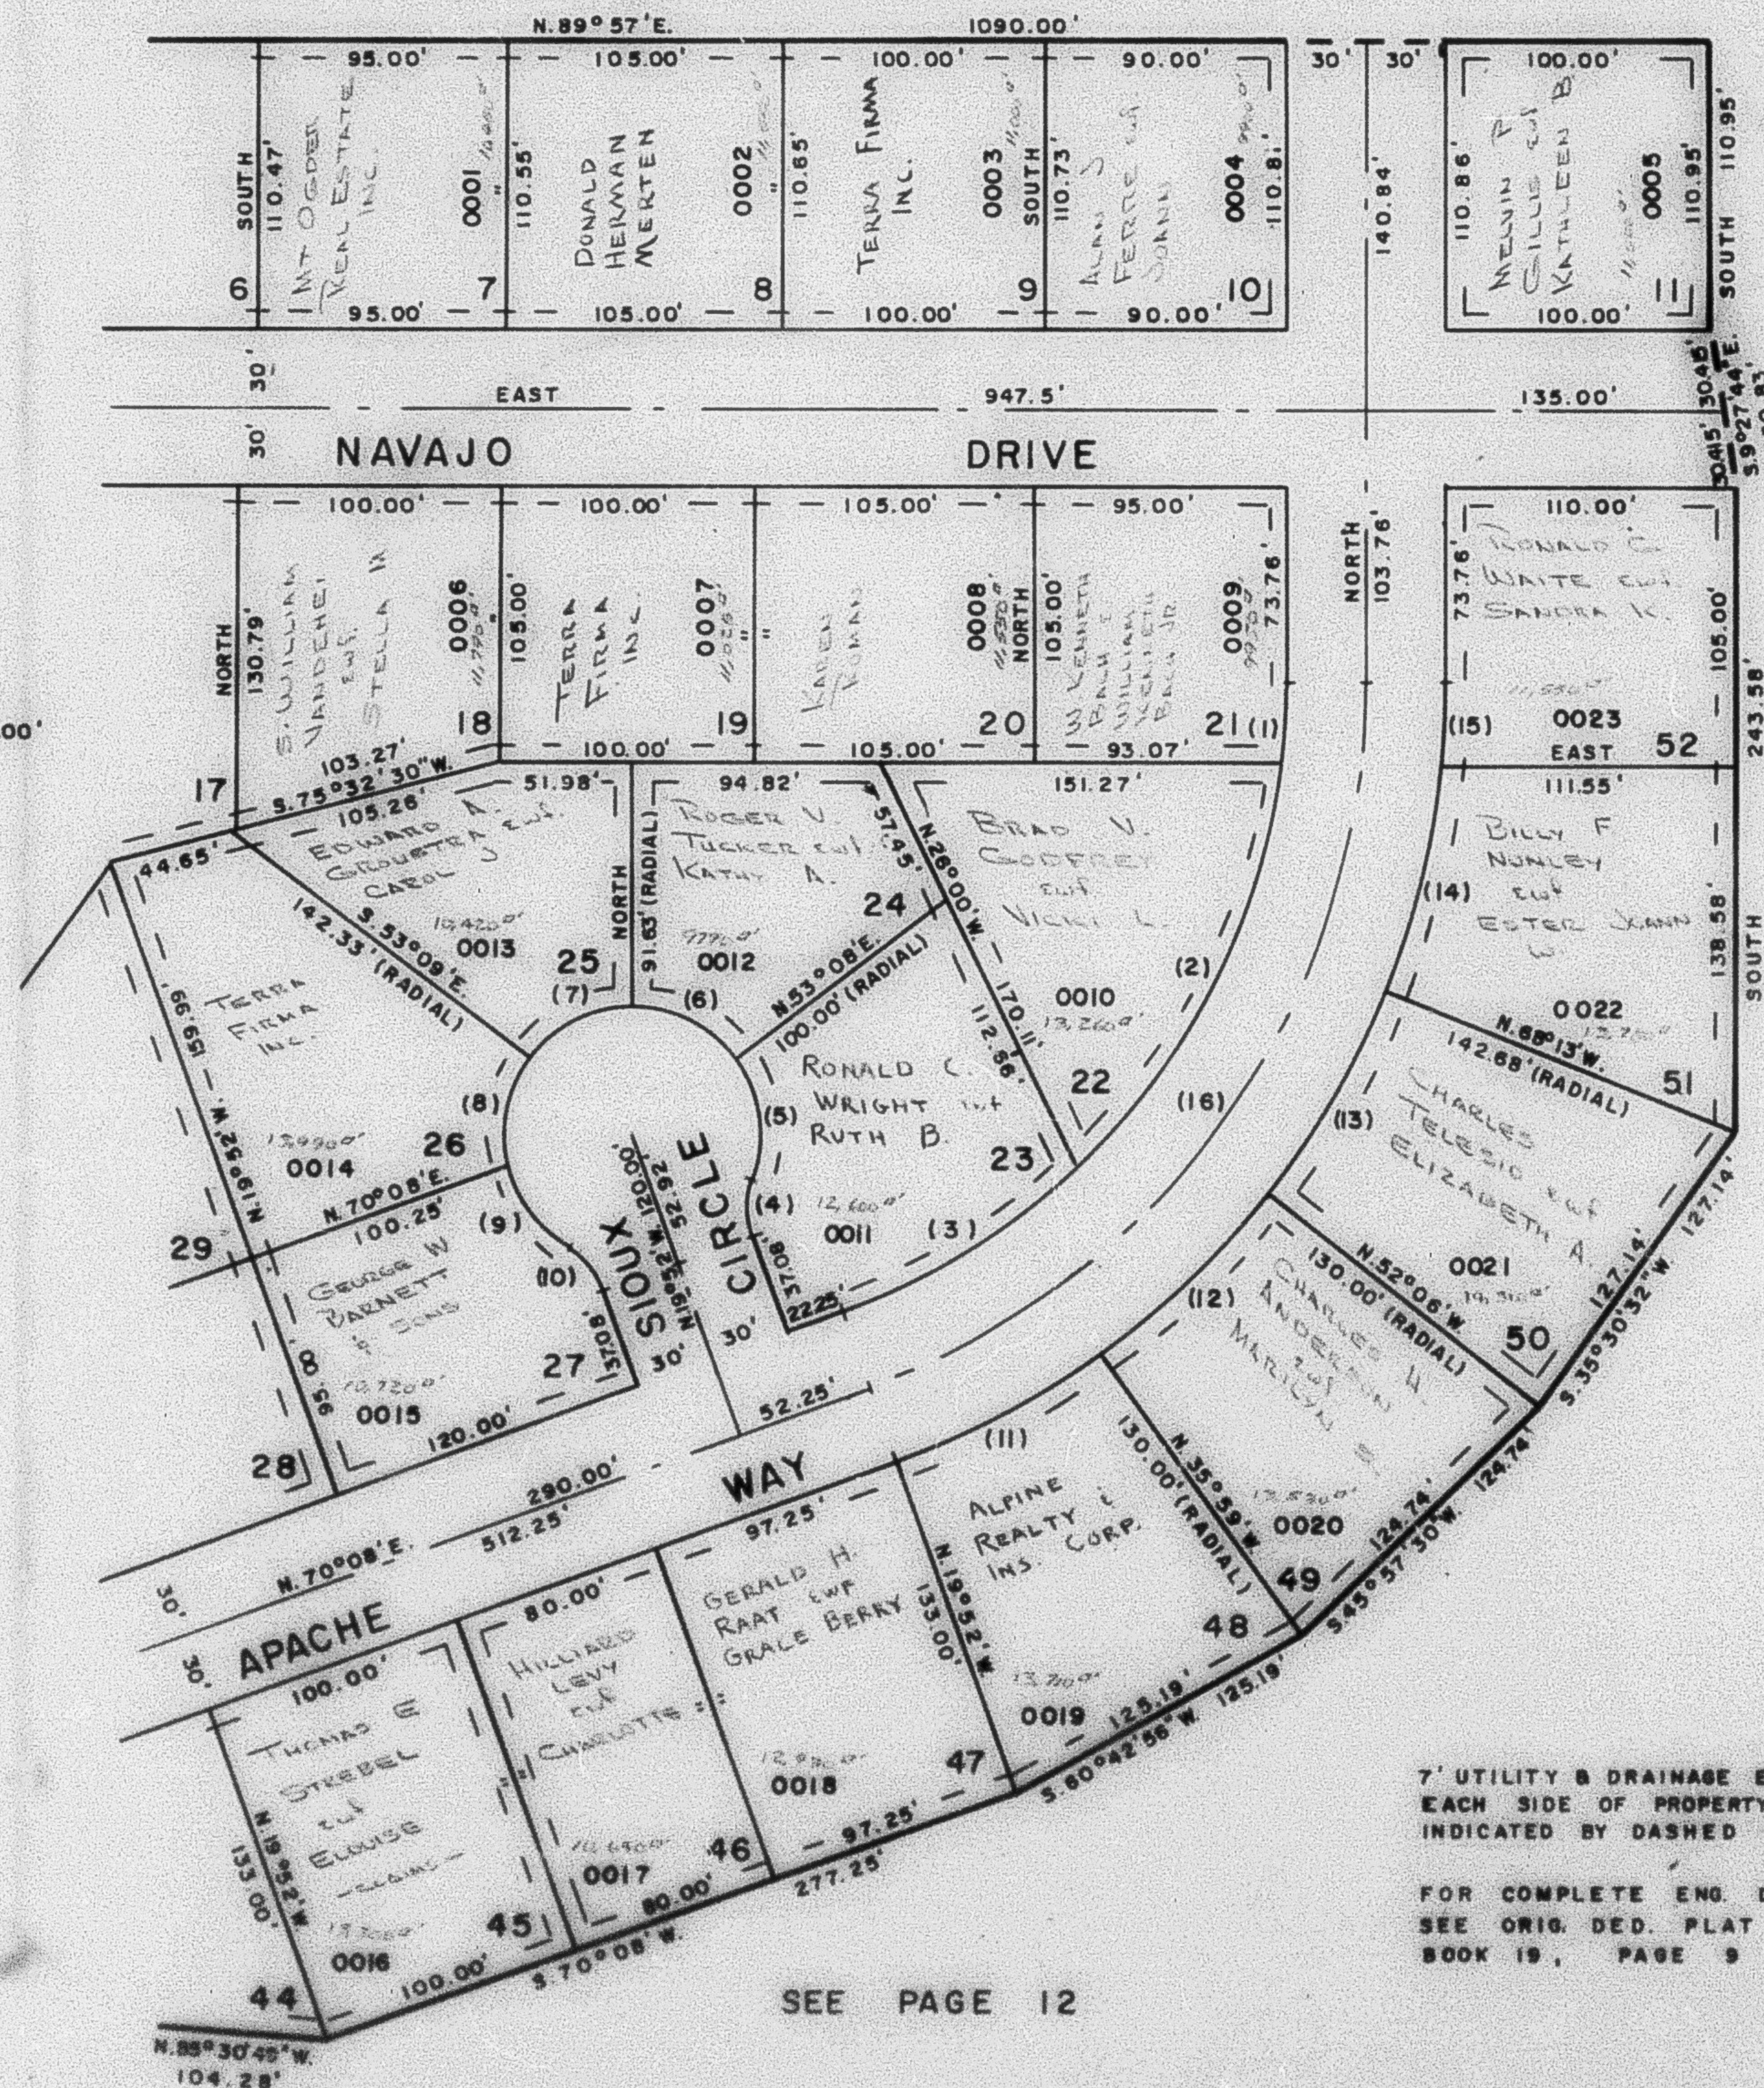

SEE PAGE 12