

PART OF N.E. 1/4 OF SEC. 15, T.5N, R.1W, S.L.B. & M.
SHADOW VALLEY ESTATES NO. 7

173

TAXING UNIT : 25

IN OGDEN CITY


PREFIX : 07-173

SCALE 1" = 60'

SEE PAGE 12

	A	L	R	T
1	7°02'17"	31.31'		
2	39°12'24"	174.44'		
3	23°53'19"	106.29'		
4	41°24'35"	21.68'	3000'	
5	58°24'35"	50.97'	50.00'	
6	53°08'	46.37'	50.00'	
7	53°08'	46.38'	50.00'	
8	50°58'18"	44.48'	50.00'	
9	47°09'18"	41.15'	50.00'	
10	41°24'35"	21.68'	30.00'	
11	16°07'	88.58'		
12	16°07'	88.58'		
13	16°07'	88.58'		
14	16°09'52"	88.48'		
15	9°41'35"	31.29'		
16	70°08'	348.76'	284.92'	200.00'

SEE PAGE 172

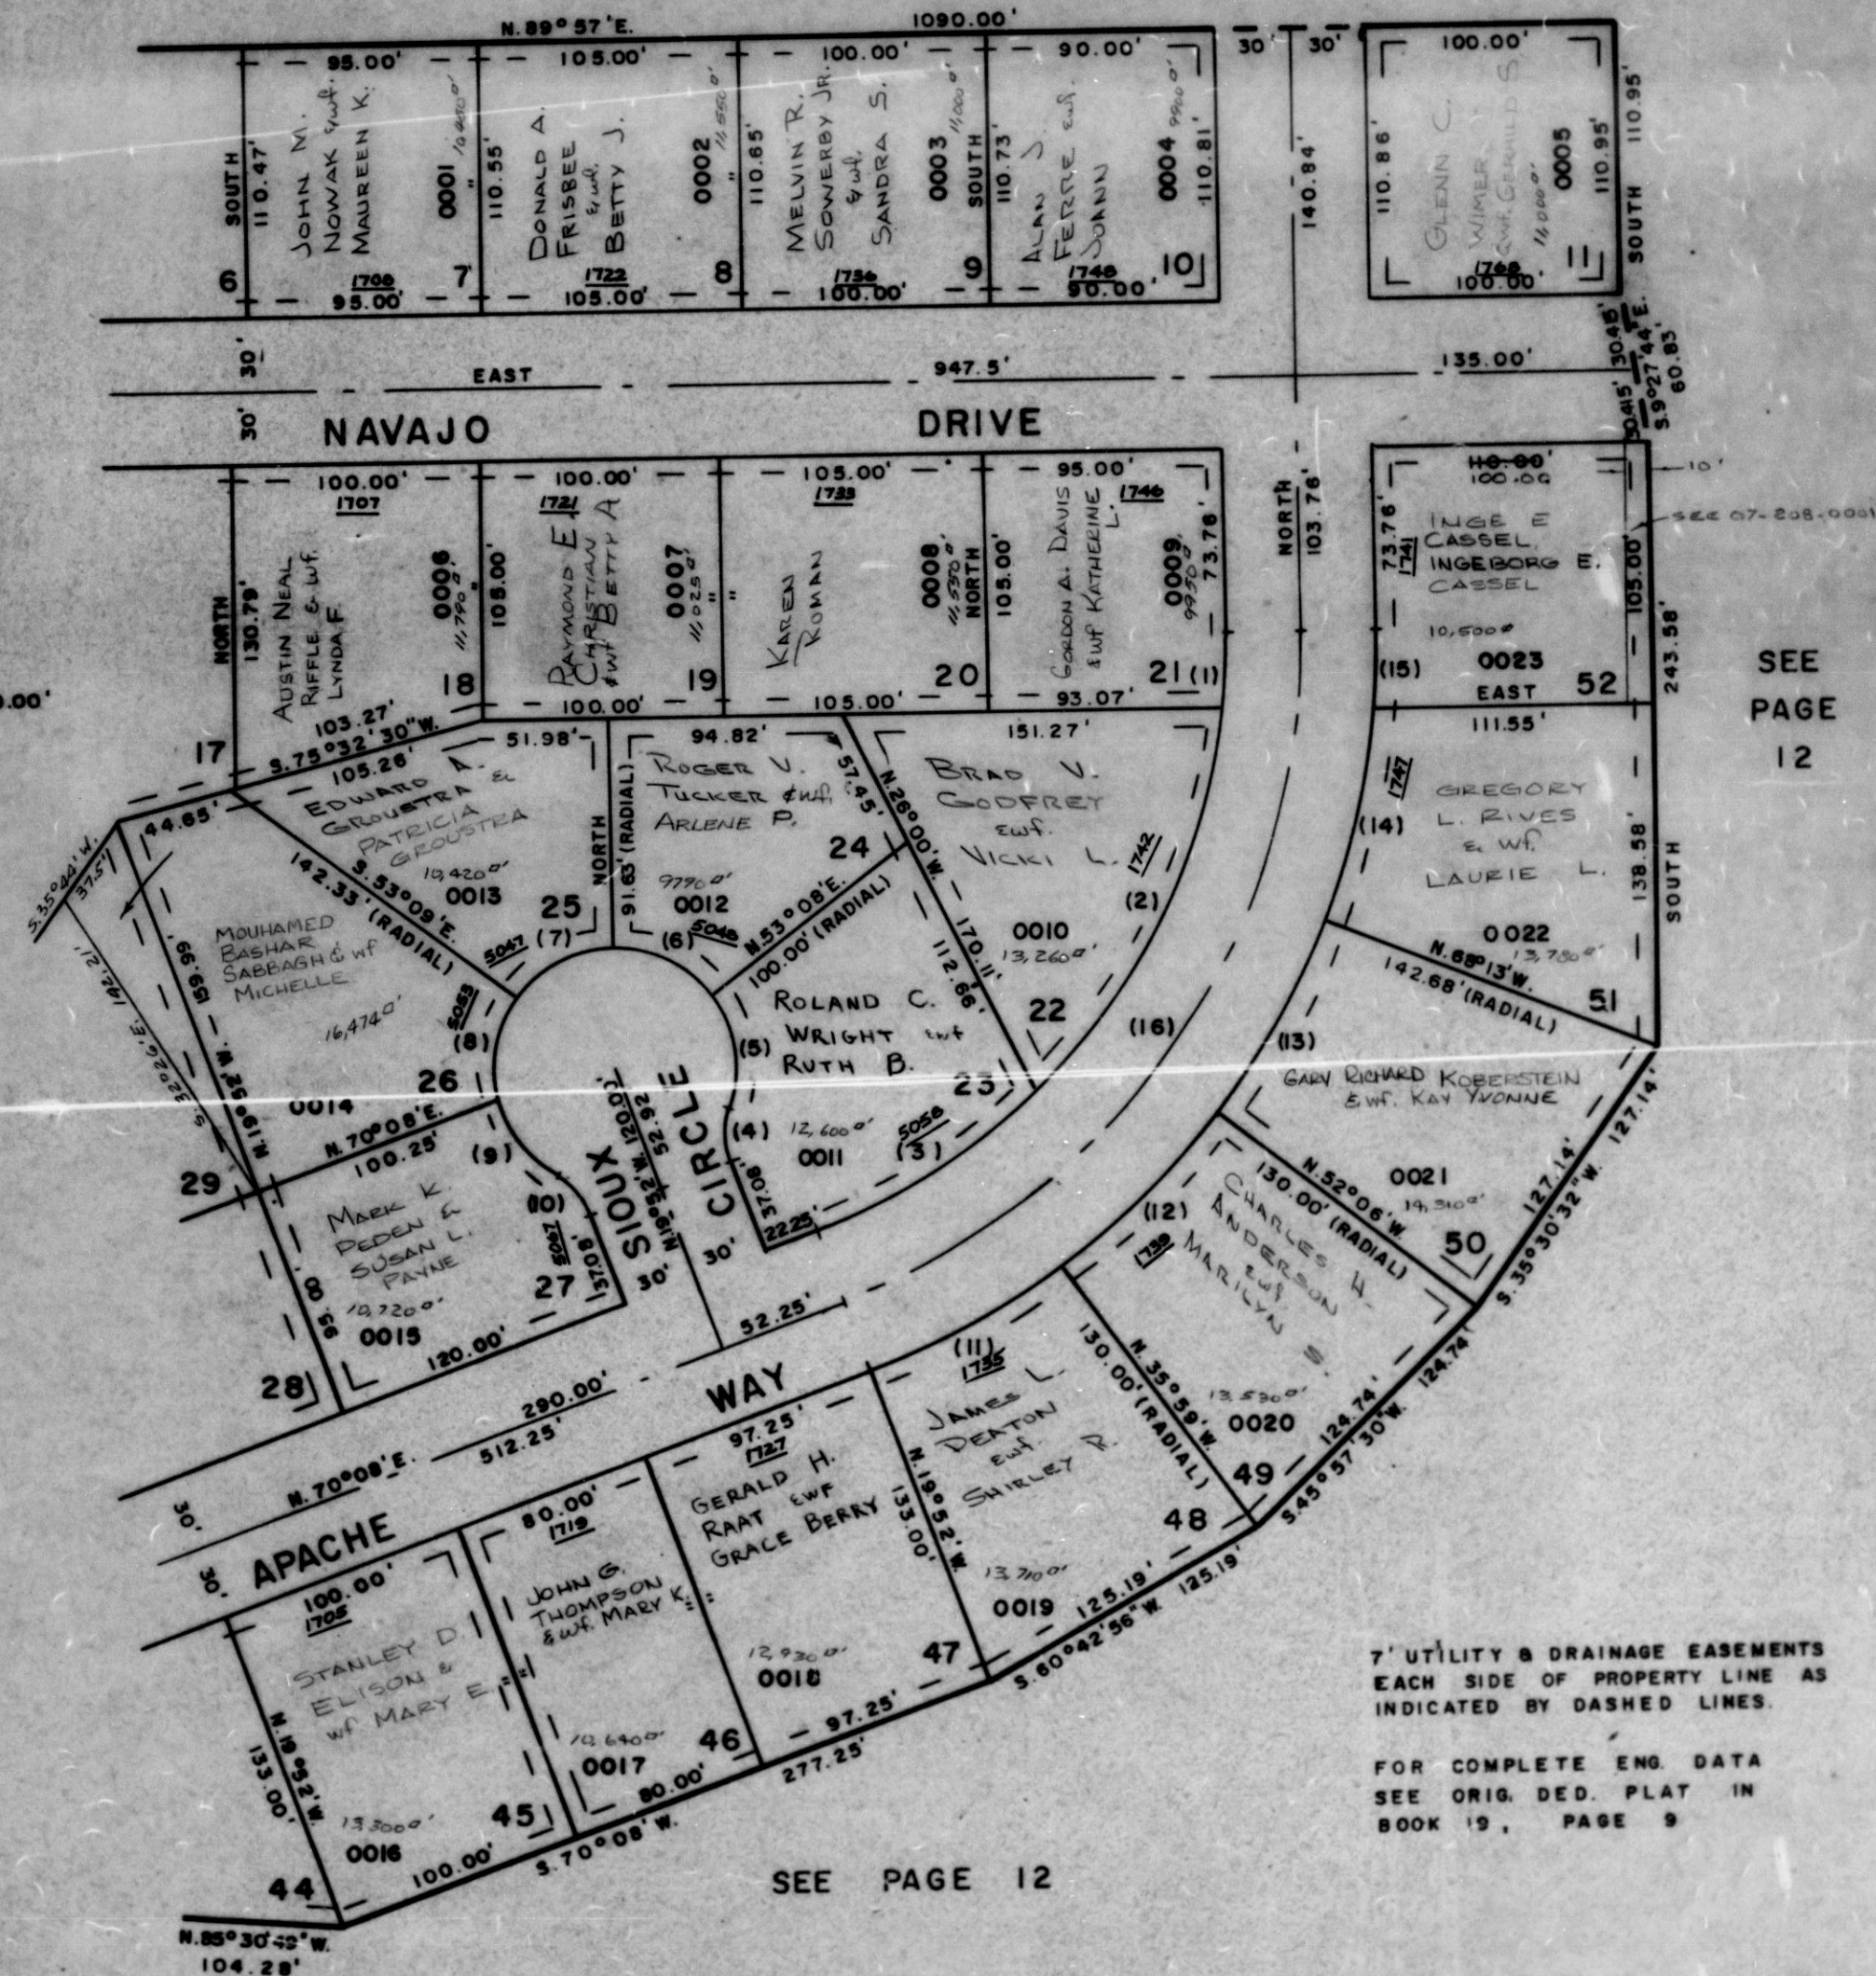

SEE
 PAGE
 12

SEE PAGE 12

W.F.J. 8-75