


PART OF THE SW. 1/4 SEC. 23, T.5N., R.1W., S.L.B. & M.  
 & PART OF LOT 31 EAST HIGHLAND ESTATES SUBDIVISION NO. 2  
**EAST HIGHLAND ESTATES SUBDIVISION NO. 3**  
 IN WEBER COUNTY  
 SCALE 1" = 40'

TAXING UNIT: 159

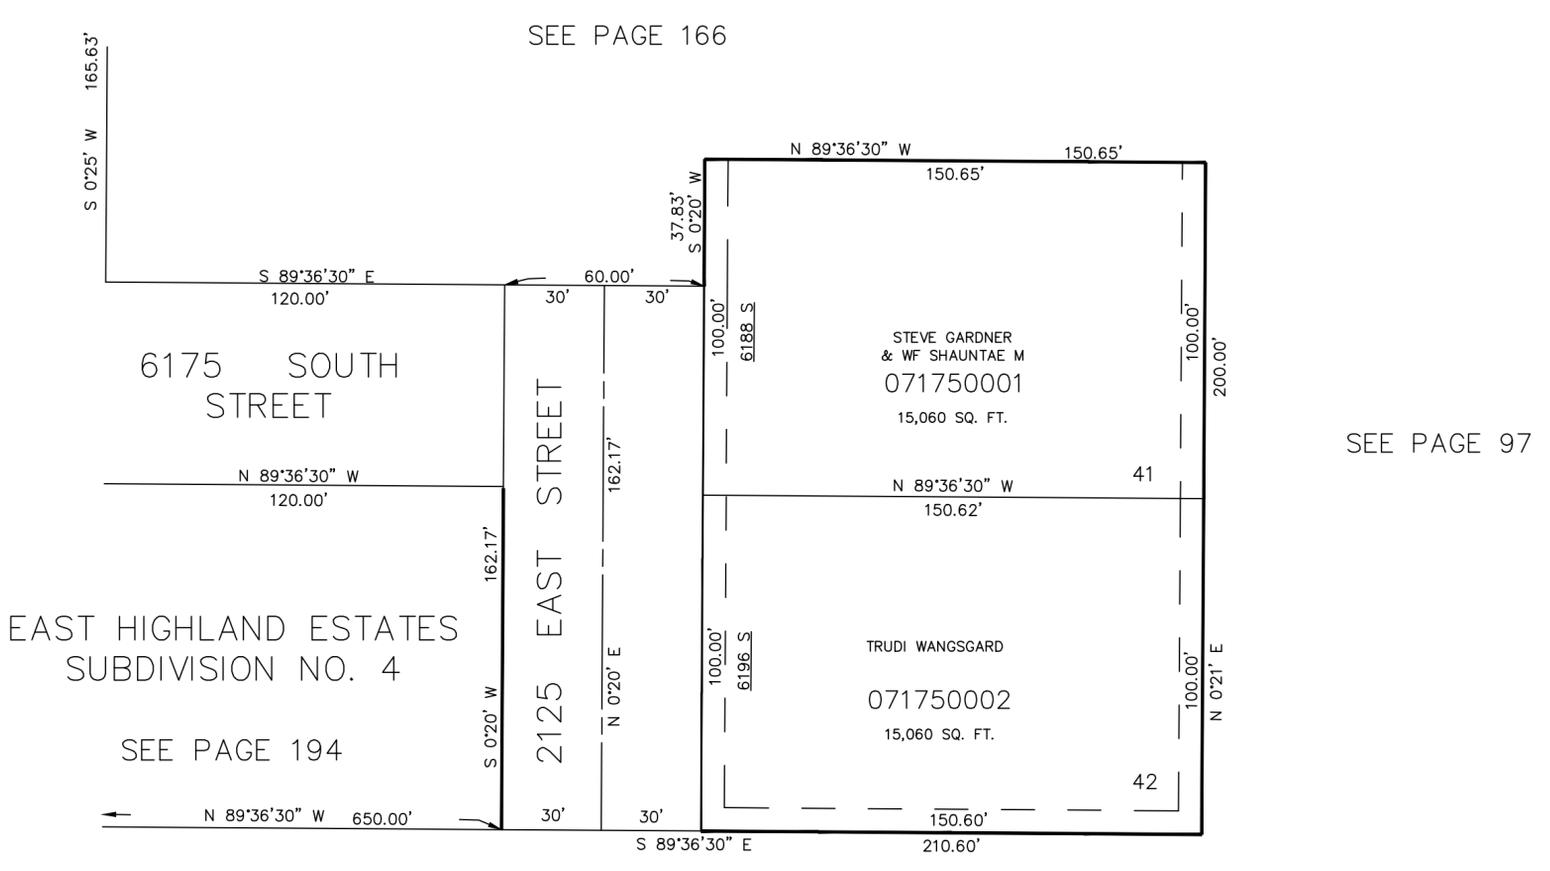

7' UTILITY & DRAINAGE EASEMENTS EACH  
 SIDE OF PROPERTY LINES AS INDICATED  
 BY DASHED LINES EXCEPT AS OTHERWISE  
 SHOWN.

FOR COMPLETE ENG DATA SEE  
 ORIGINAL DEDICATION PLAT IN  
 BOOK 19, PAGE 25 OF RECORDS.