

PART OF N.E. 1/4 OF SEC. 22 T.5N., R.1W., S.L.B. & M.
MEADOWS PROFESSIONAL PLAZA CONDOMINIUM

176

TAXING UNIT: 27


IN SOUTH OGDEN CITY
 SCALE 1" = 30'

SURVEY PLAT: BOOK 19 OF DEDICATION PLATS, PAGES 29 & 30

NOTE: EACH UNIT INCLUDES 1/12 PERCENTAGE OF OWNERSHIP IN THE COMMON AREA

SUITE	SERIAL NO.	NAMES OF OWNERSHIPS
A	071760001	LINDSAY S CURTIS & KATHY CURTIS, TRUSTEES
B	071760002	BURCH CREEK MANANGEMENT, LC
C	071760003	REX J PETERSON & WF KAY Y
D	071760004	REX J PETERSON
E	071760005	BURCH CREEK MANANGEMENT, LC
F	071760006	ATKIN, WTIGHT & MILES

SEE PAGE 7

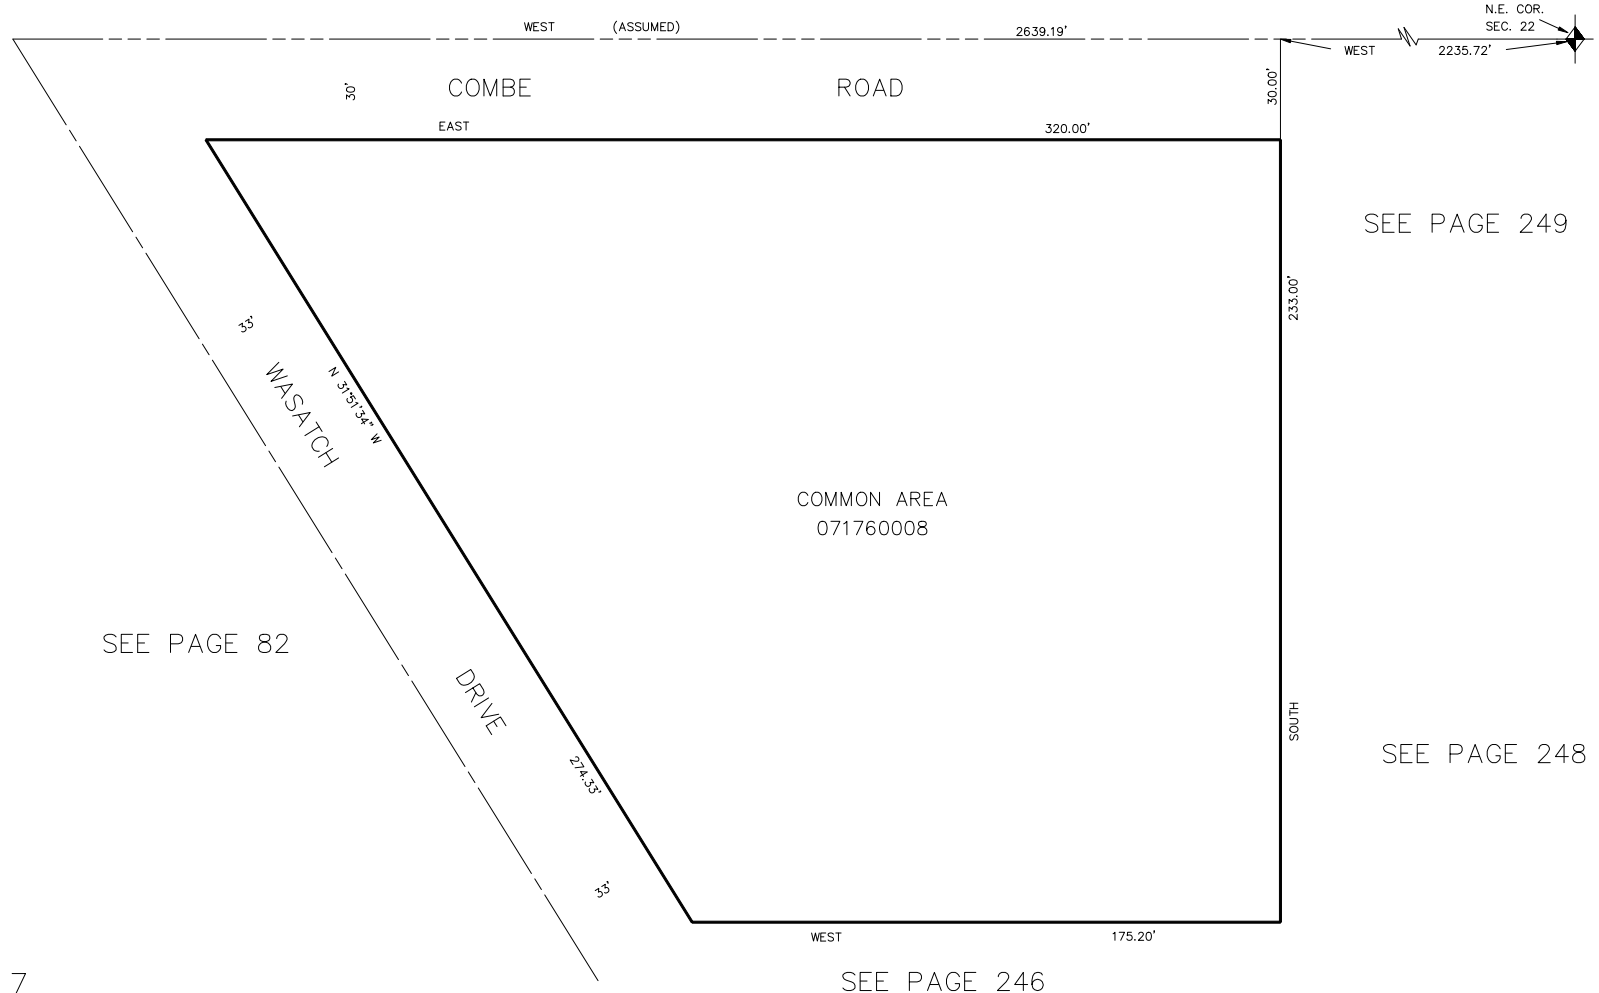

SEE PAGE 249

SEE PAGE 248

SEE PAGE 82

SEE PAGE 246