

PART OF SW 1/4 SEC. 17, T.5N., R.1W., S.L.B. & M.

178

SOUTHRIDGE "76"

LOTS 6-25, 38-41

IN WASHINGTON TERRACE CITY

SCALE 1"=50'


TAXING UNIT: 24

7' UTILITY & DRAINAGE EASEMENTS EACH SIDE OF PROPERTY LINES AS INDICATED BY DASHED LINES, EXCEPT AS OTHERWISE SHOWN.

FOR COMPLETE ENG. DATA SEE ORIG. DED. PLAT IN BOOK 19 PAGE 31.

SEE PAGE 158

SEE PAGE 157

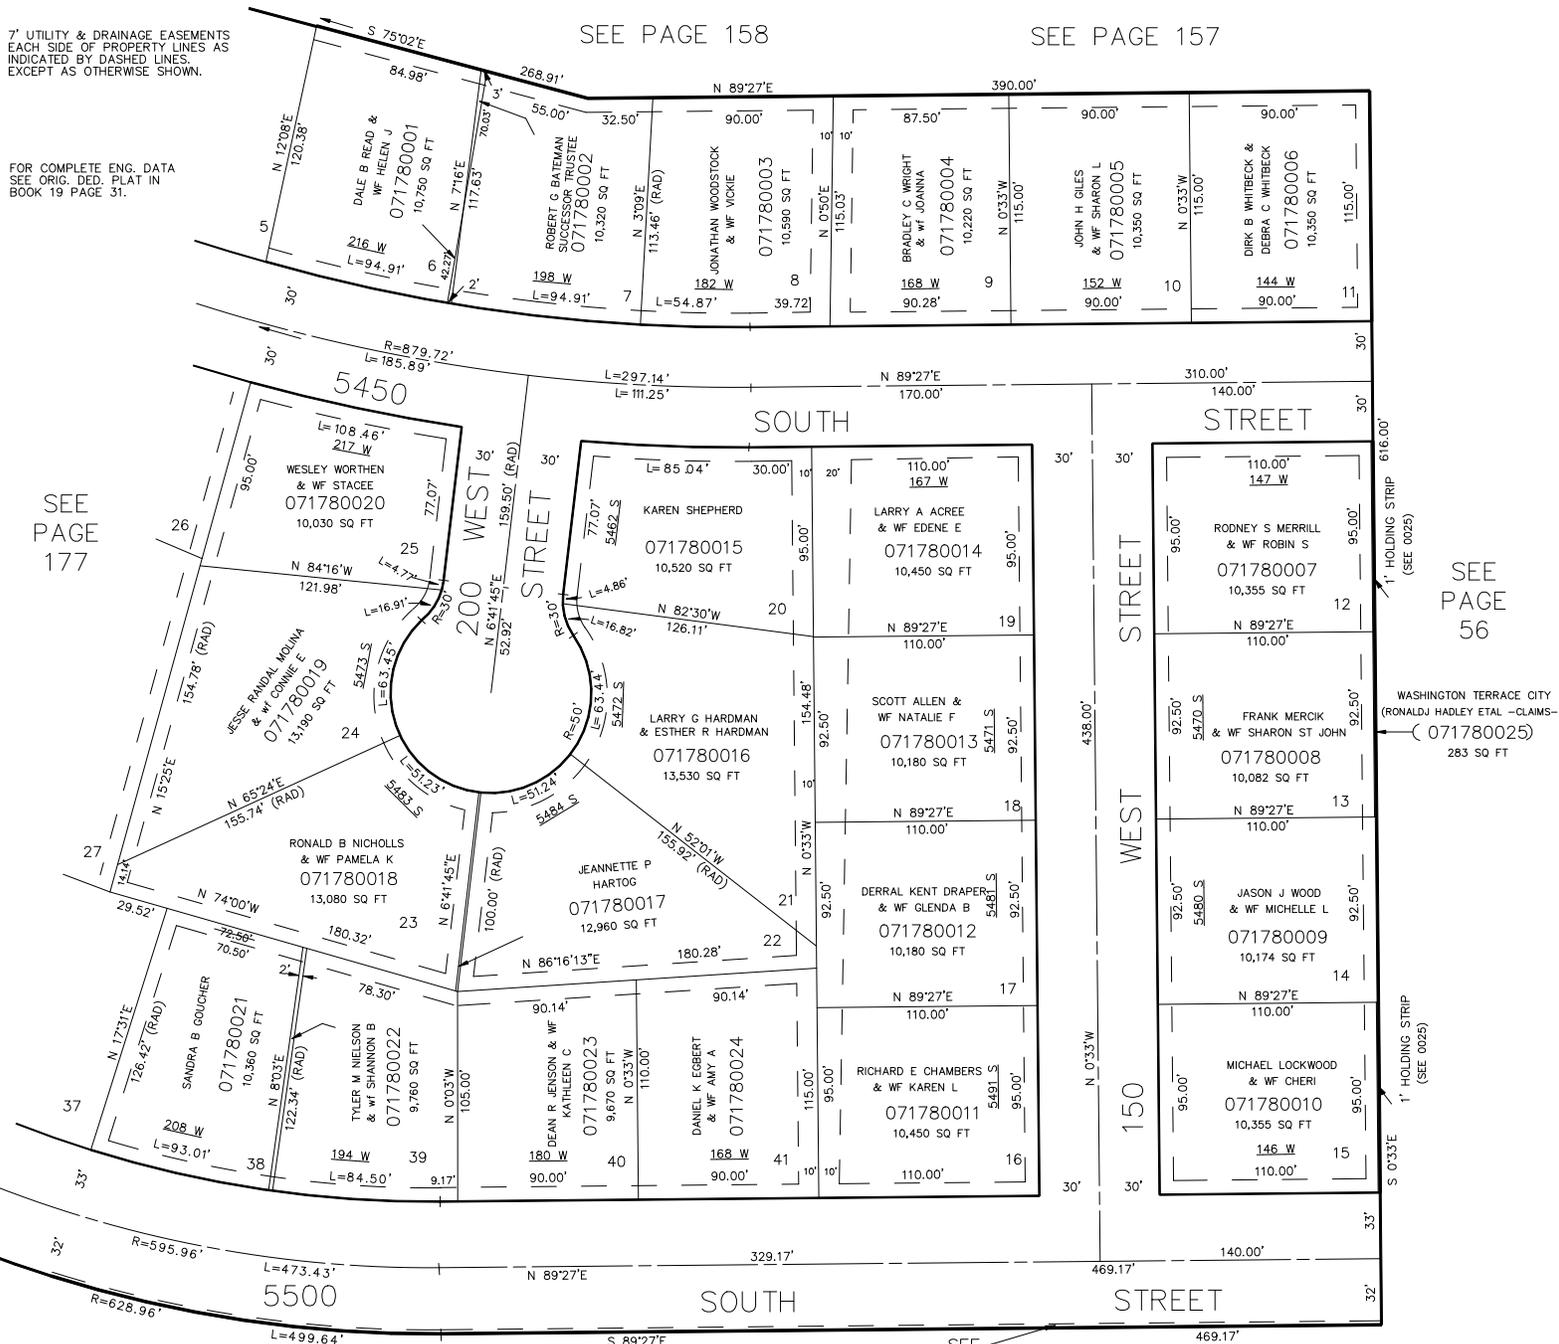

SEE PAGE 177

SEE PAGE 56

SEE PAGE 56

SEE 071770018

S.H.L. 9-87