

PART OF SW 1/4 SEC. 17, T.5N., R.1W., S.L.B. & M.  
**SOUTHRIDGE "76"**

LOTS 6-25, 38-41  
 IN WASHINGTON TERRACE CITY

TAXING UNIT: 24

SCALE 1"=50'

7' UTILITY & DRAINAGE EASEMENTS  
 EACH SIDE OF PROPERTY LINES AS  
 INDICATED BY DASHED LINES,  
 EXCEPT AS OTHERWISE SHOWN.

FOR COMPLETE ENG. DATA  
 SEE ORIG. DED. PLAT IN  
 BOOK 19 PAGE 31.


SEE PAGE 158

SEE PAGE 157

SEE PAGE  
 177

SEE PAGE  
 56

WASHINGTON TERRACE CITY  
 (RONALD J. HADLEY ET AL - CLAIMS -)  
 (071780025)  
 283 SQ FT

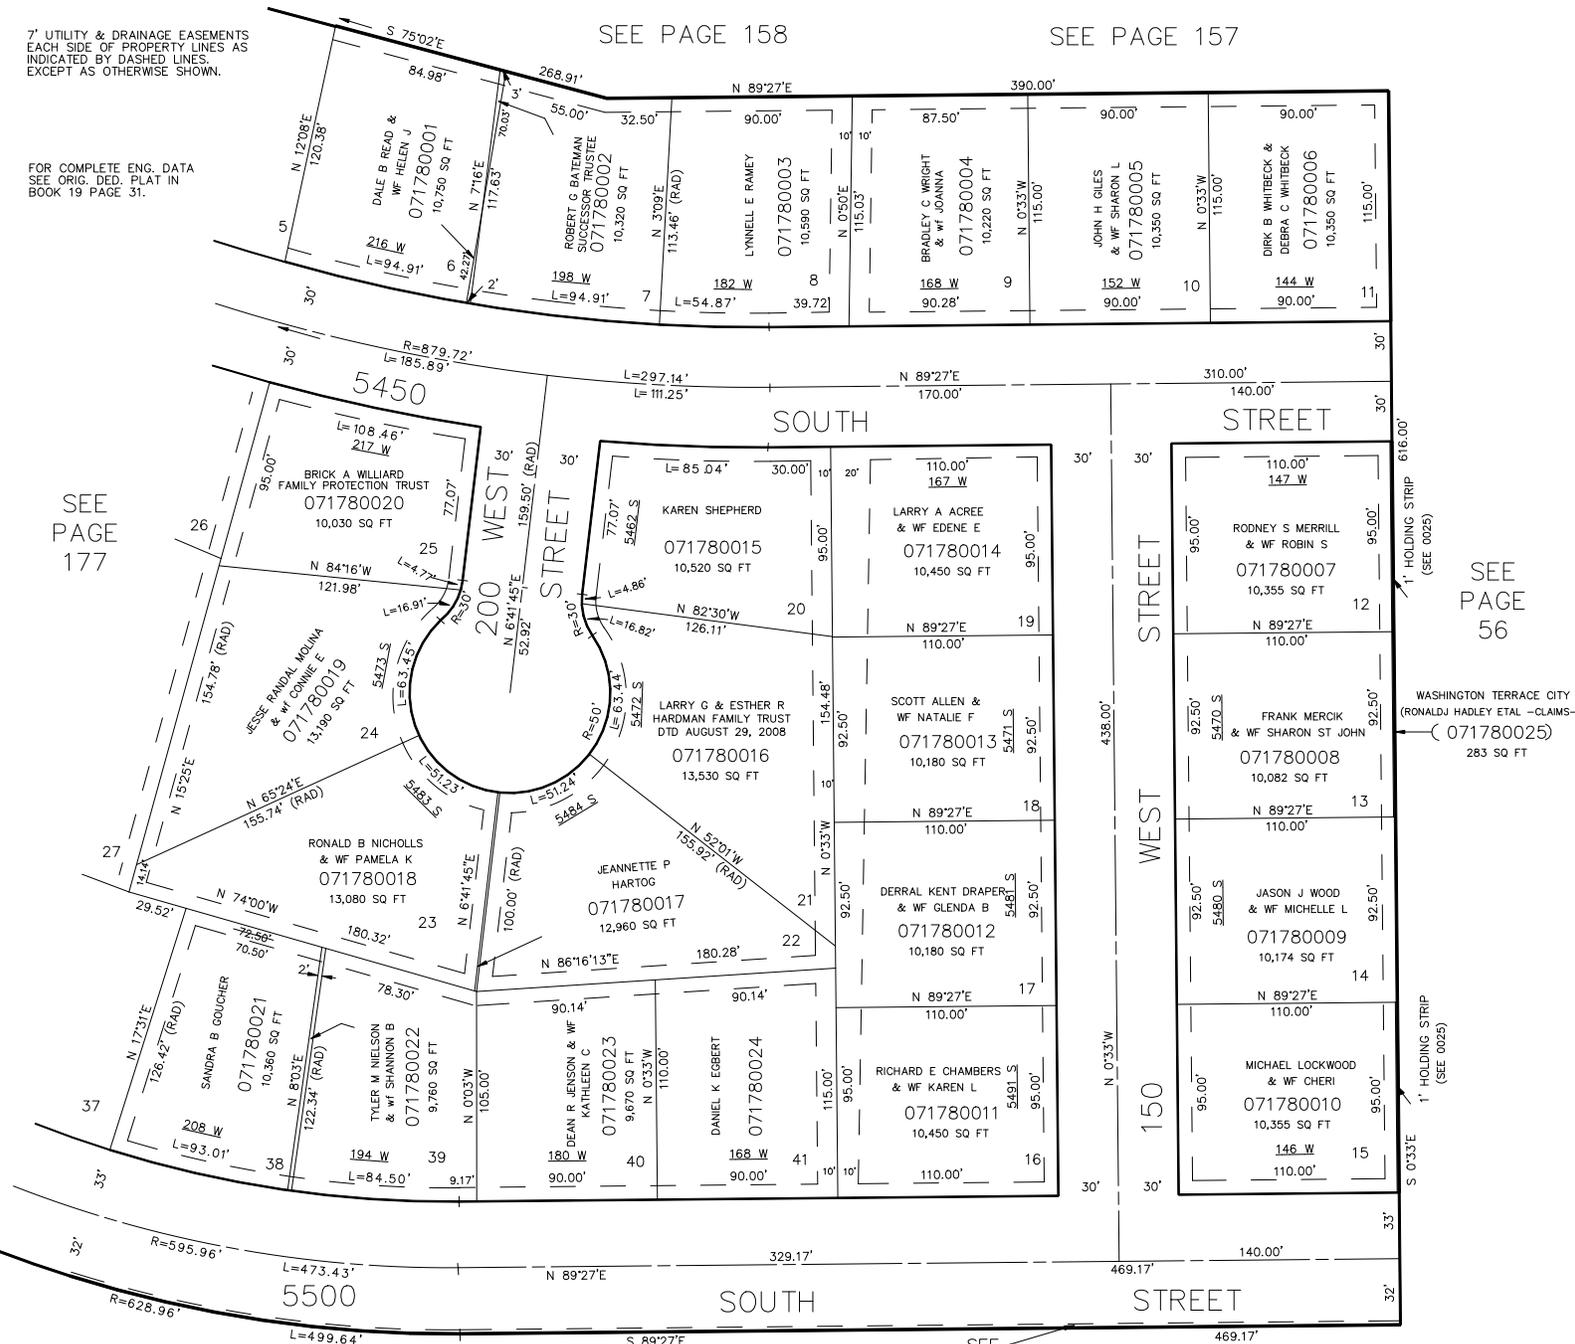

SEE PAGE 56

SEE  
 071770018