

PART OF SW 1/4 SEC. 17, T.5N., R.1W., S.L.B. & M.

178

SOUTHRIDGE "76"

LOTS 6-25, 38-41

IN WASHINGTON TERRACE CITY

TAXING UNIT: 24

SCALE 1"=50'

7' UTILITY & DRAINAGE EASEMENTS
EACH SIDE OF PROPERTY LINES AS
INDICATED BY DASHED LINES.
EXCEPT AS OTHERWISE SHOWN.

FOR COMPLETE ENG. DATA
SEE ORIG. DED. PLAT IN
BOOK 19 PAGE 31.

SEE PAGE 158

SEE PAGE 157


SEE
PAGE
177

SEE
PAGE
56

WASHINGTON TERRACE CITY
(RONALD J. HADLEY ET AL - CLAIMS -)
(071780025)
283 SQ FT

1' HOLDING STRIP
(SEE 0025)

1' HOLDING STRIP
(SEE 0025)

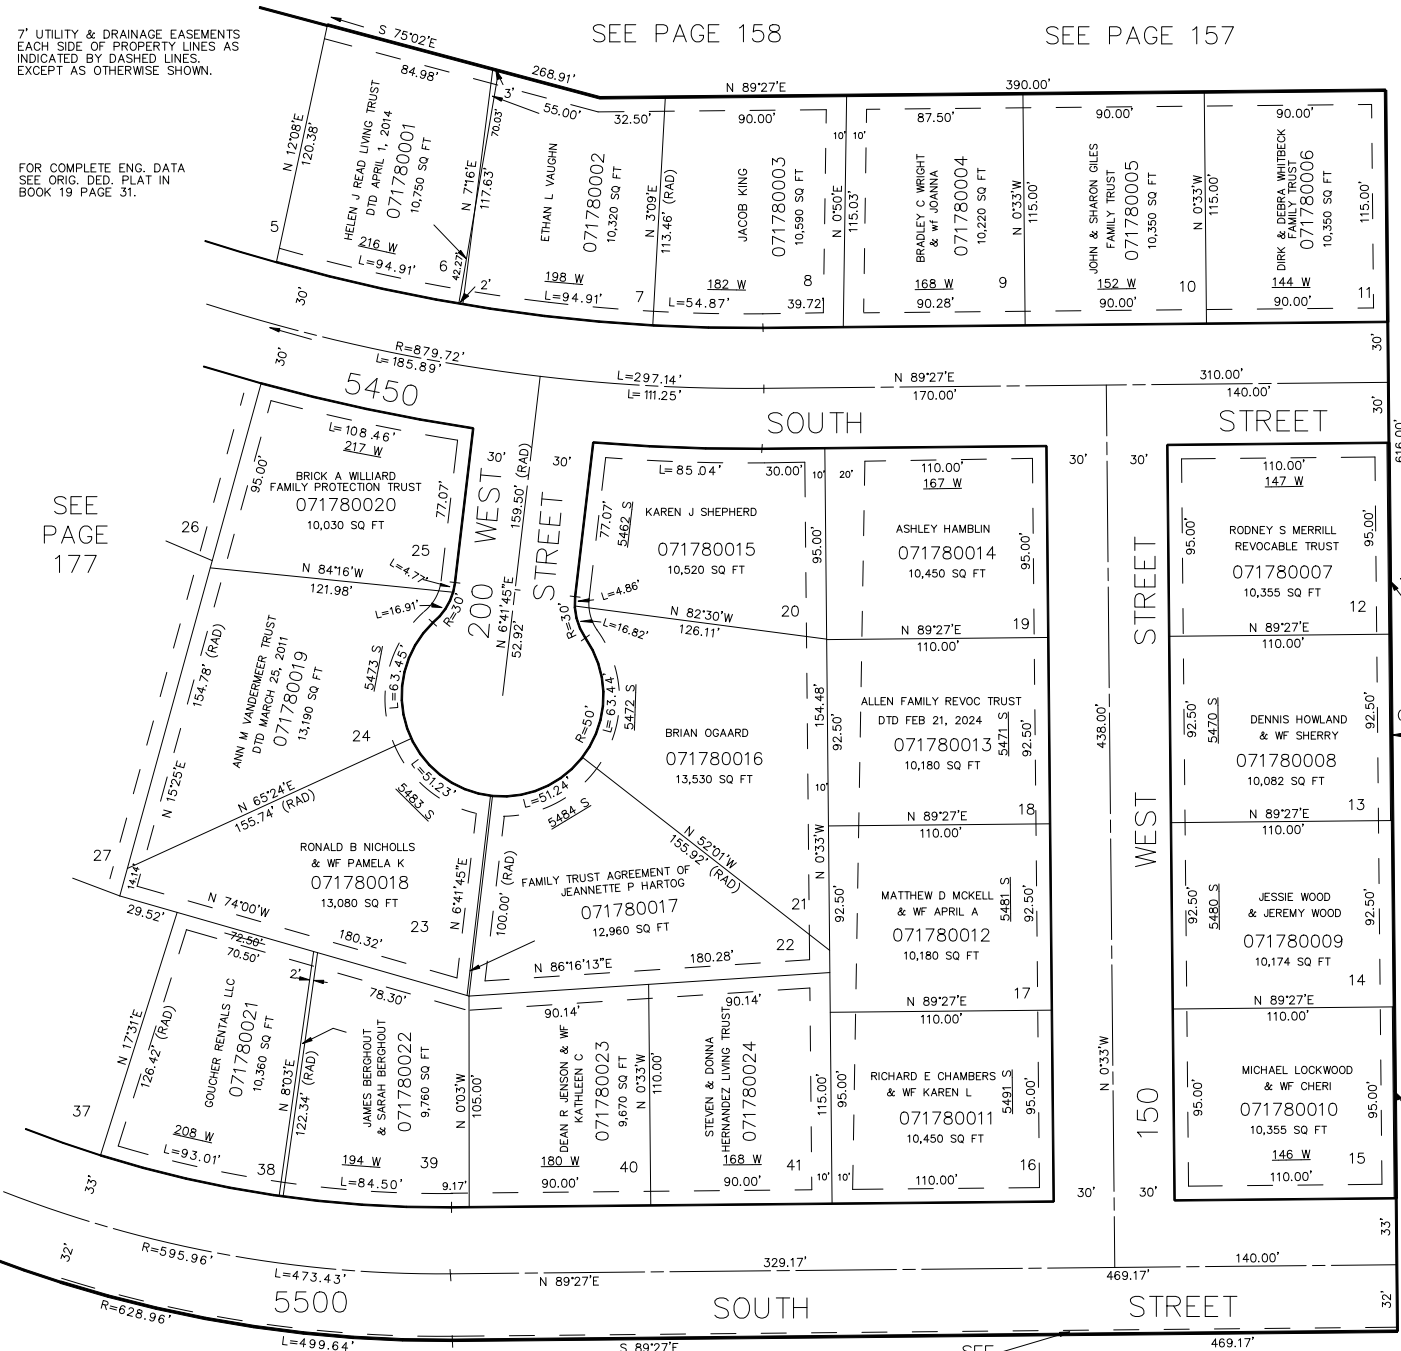

7

SEE PAGE 56

SEE
071770018

FOR TAX PURPOSES ONLY

S.H.L. 9-87