

PART OF S.W. 1/4 OF SEC. 23, T.5N, R.1W, S.L.B. & M.

179

HARTMANN SUBDIVISION

TAXING UNIT 54

IN WEBER COUNTY

PREFIX 07-179

SCALE 1" = 50'

SEE PAGE 86-1

N.W. COR. OF
S.W. 1/4

S. 89° 35' E.

2° 11.98'

S. 89° 35' E.

375.49'

SEE PAGE 97

S. 89° 35' E.


248.35'

S. 89° 35' E.

592.67'

SEE
PAGE
83

SEE PAGE
165

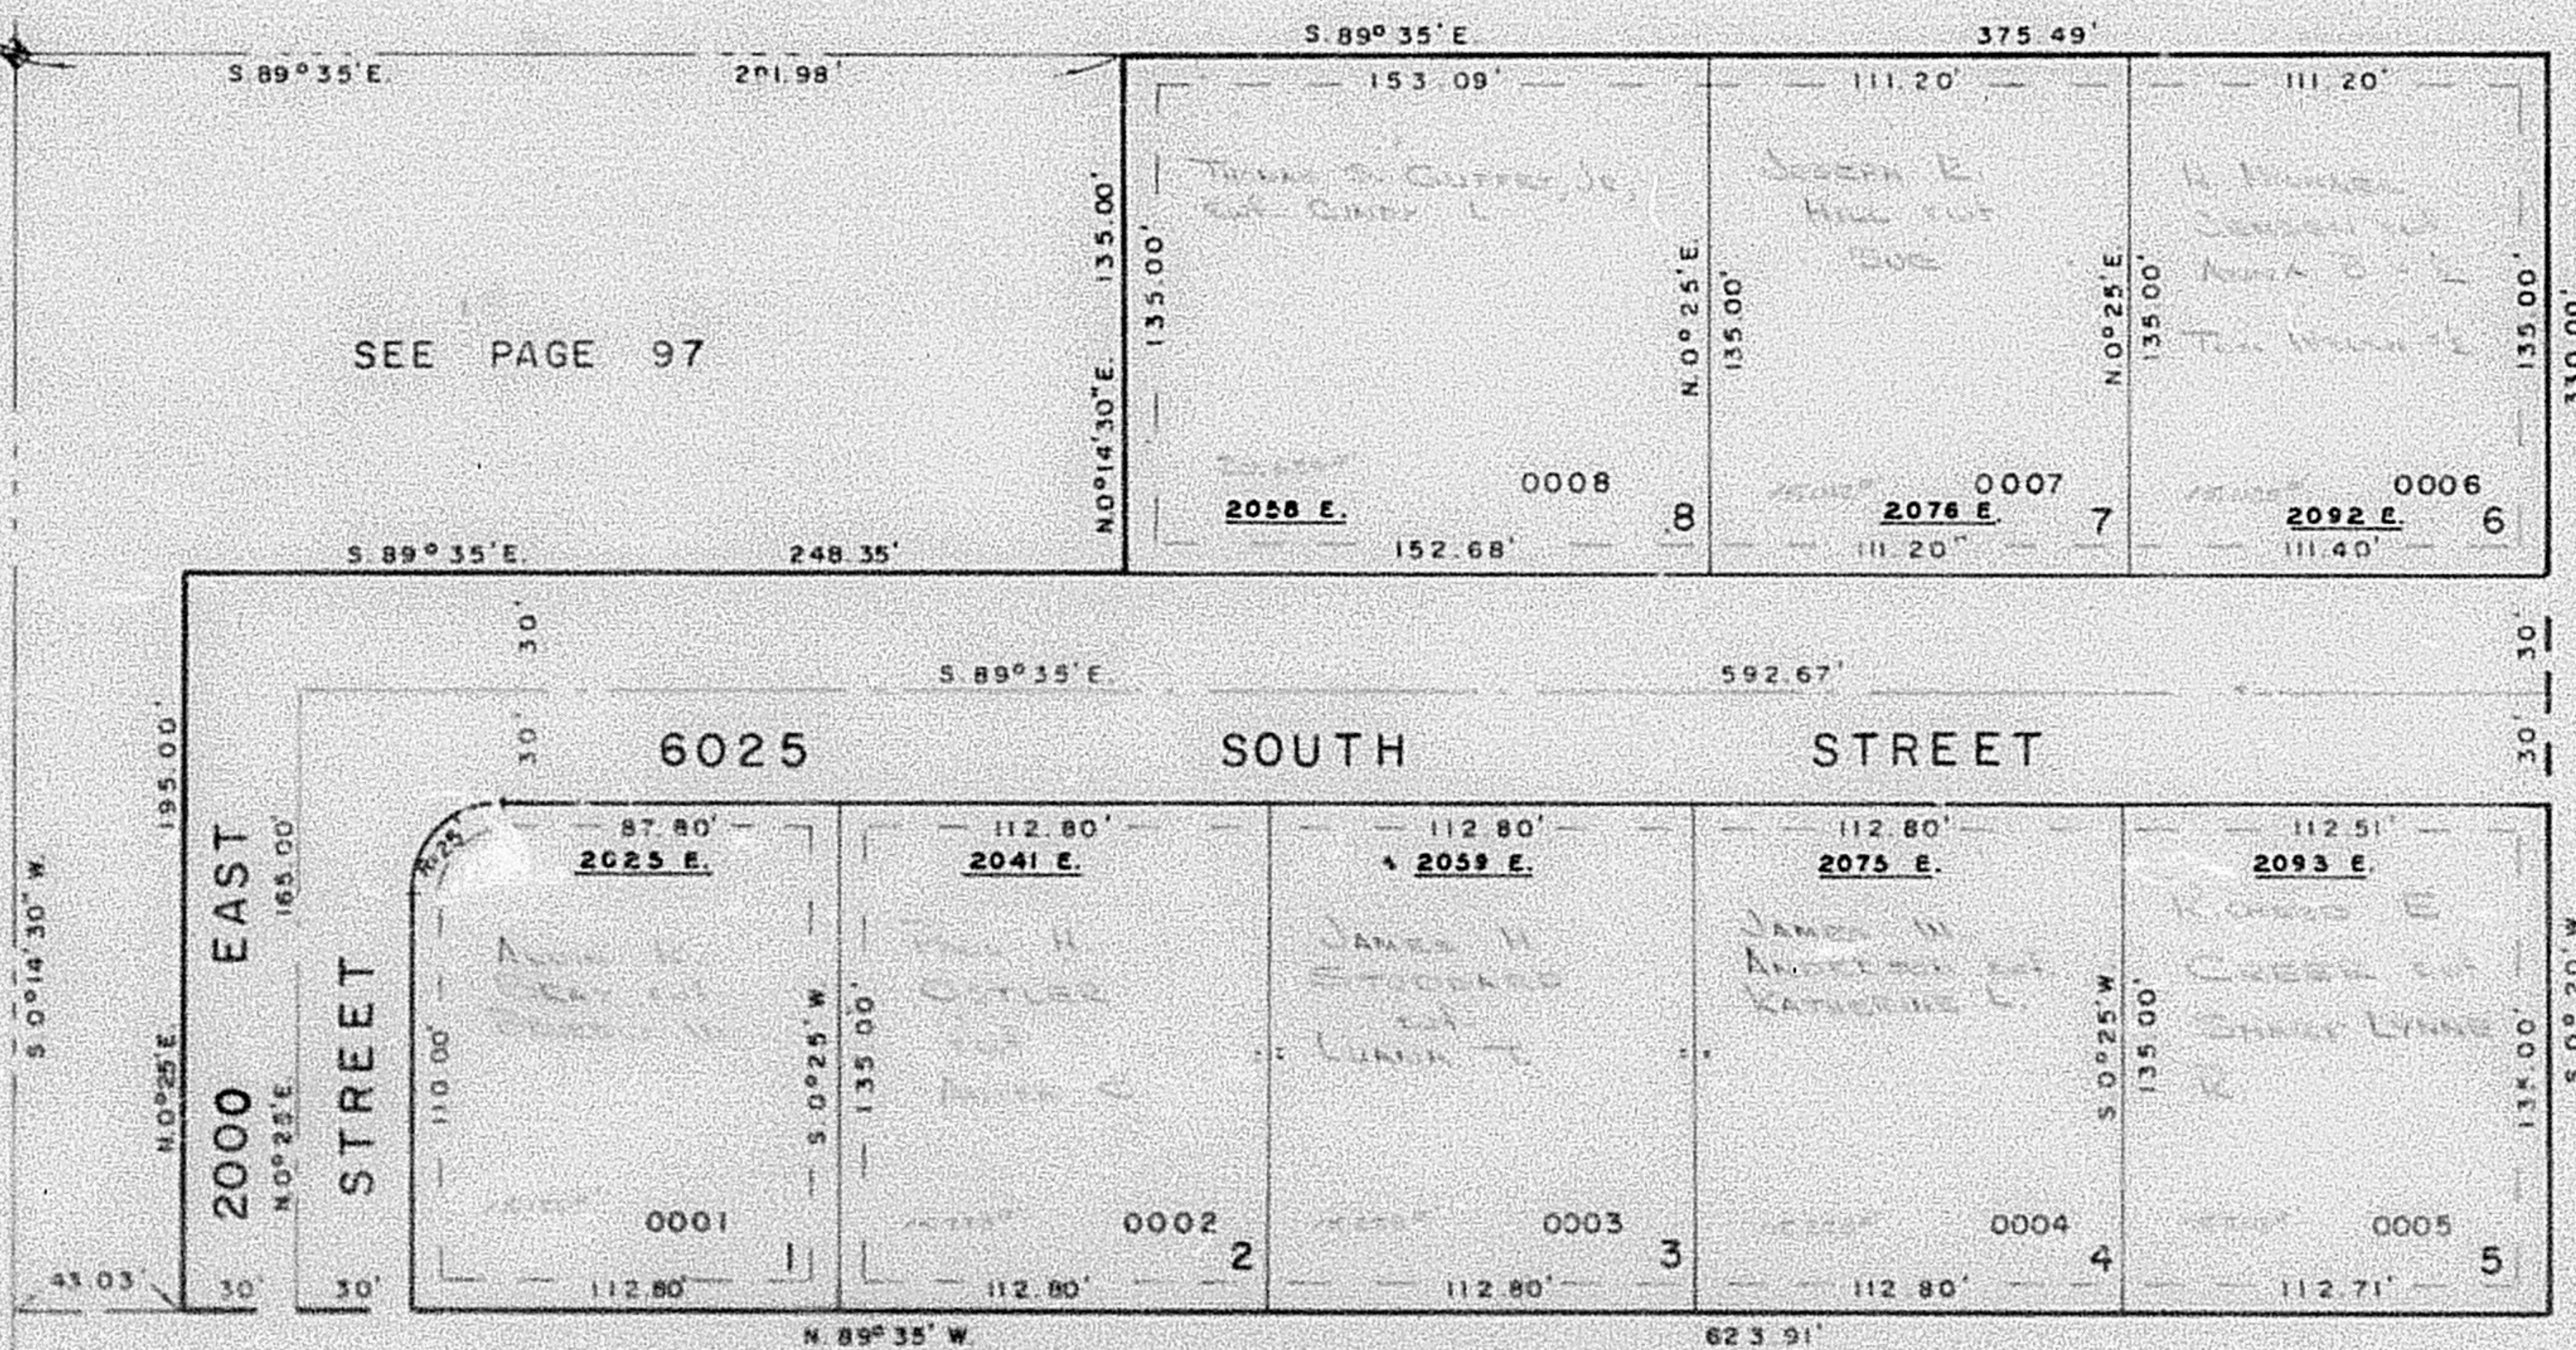

SEE PAGE 142

7" UTILITY & DRAINAGE EASEMENT
EACH SIDE OF PROPERTY LINE
AS INDICATED BY DASHED LINES

FOR COMPLETE ENG. DATA
SEE ORIG. DED. PLAT IN
BOOK 19, PAGE 33