

P RT OF N E 1/4 OF SEC. 22, T.5 N., R.1 W., S.1 B & M.

YORKSHIRE MEADOWS SUBDIVISION NO. 6

180

LOTS 1-3, 37-40, 55-58


TAXING UNIT : 75

IN SOUTH OGDEN CITY

PREFIX: 07-180

SCALE 1" = 40'

EXCEPT WHERE OTHERWISE SHOWN
ALL LOTS OWNED BY YORKSHIRE MEADOWS LTD.

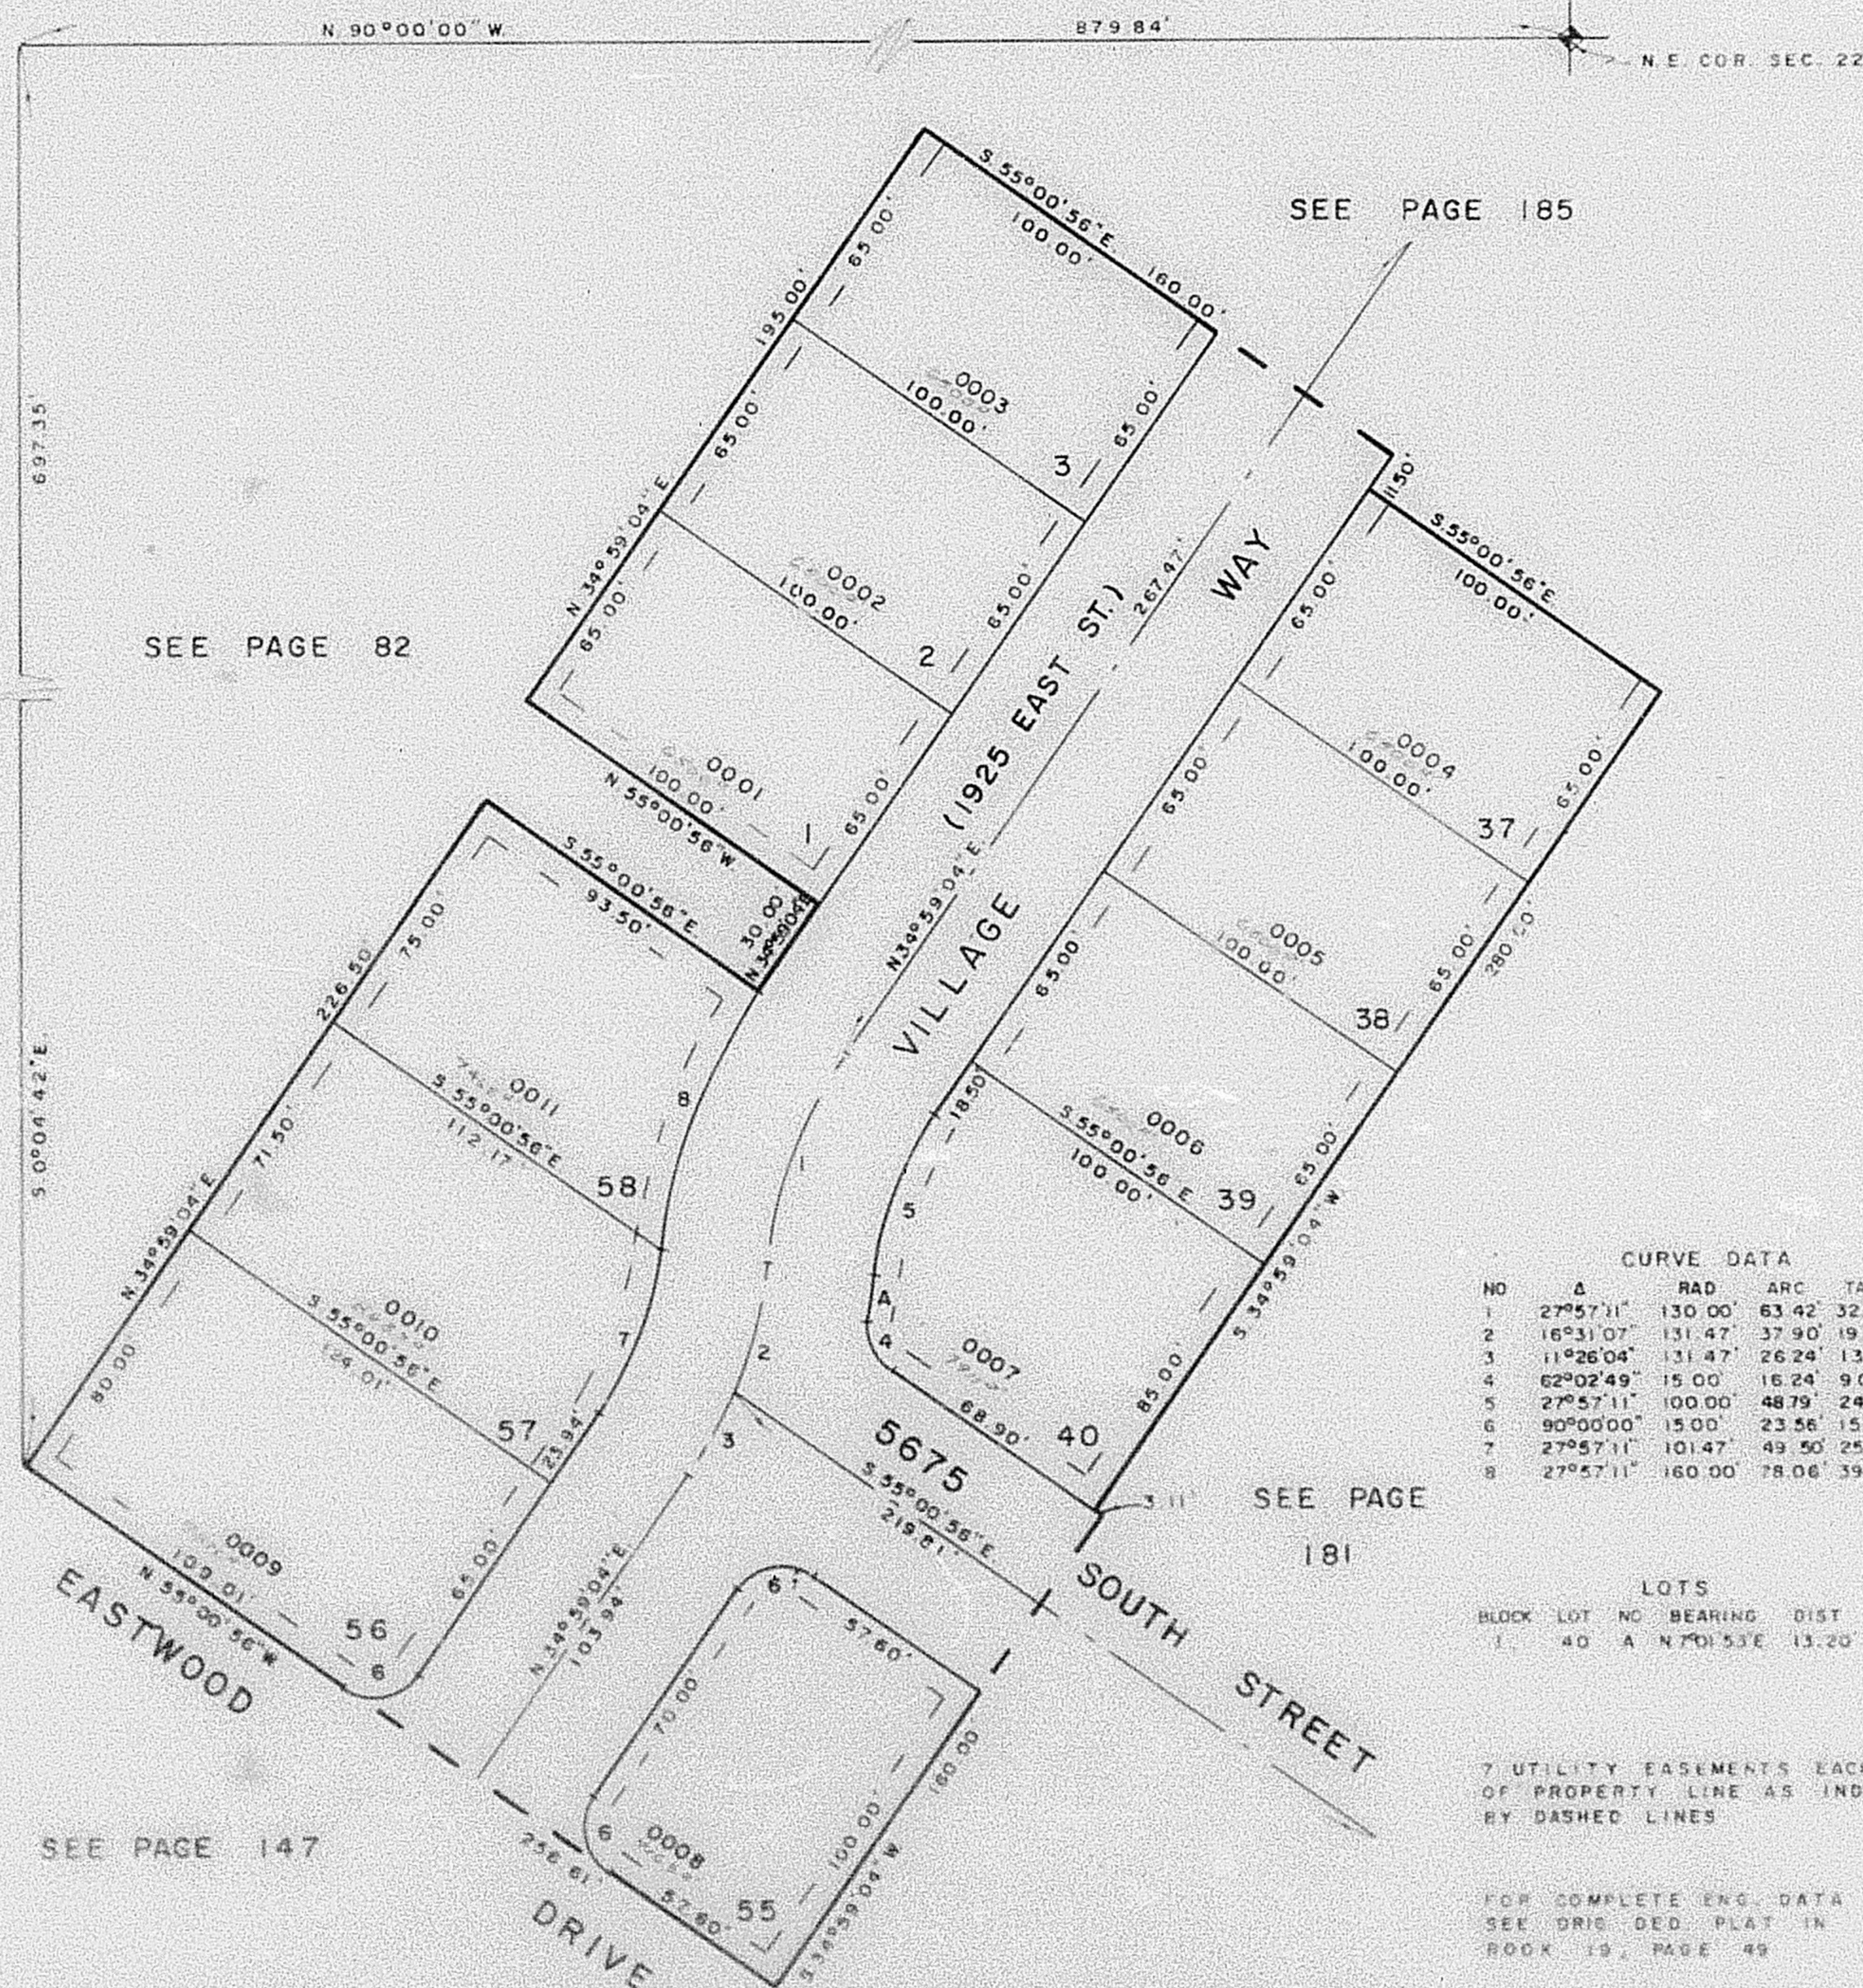

CURVE DATA				
NO	Δ	RAD	ARC	TAN
1	27°57'11"	130.00'	63.42'	32.36'
2	16°31'07"	131.47'	37.90'	19.08'
3	11°26'04"	131.47'	26.24'	13.16'
4	62°02'49"	15.00'	16.24'	9.02'
5	27°57'11"	100.00'	48.79'	24.89'
6	90°00'00"	15.00'	23.56'	15.00'
7	27°57'11"	101.47'	49.50'	25.25'
8	27°57'11"	160.00'	78.06'	39.82'

LOTS			
BLOCK	LOT NO	BEARING	DIST
1	40	A N 70°15'31" E	13.20'

7 UTILITY EASEMENTS EACH SIDE
OF PROPERTY LINE AS INDICATED
BY DASHED LINES

FOR COMPLETE ENG. DATA
SEE DRG. DED. PLAT IN
BOOK 19, PAGE 49