


P RT OF NE 1/4 OF SEC. 22, T5N, R1W, S1E8M
YORKSHIRE MEADOWS SUBDIVISION NO. 6
 LOTS 1-3, 37-40, 55-58

TAXING UNIT 27

IN SOUTH OGDEN CITY

PREFIX 07-180

SCALE 1" = 40'

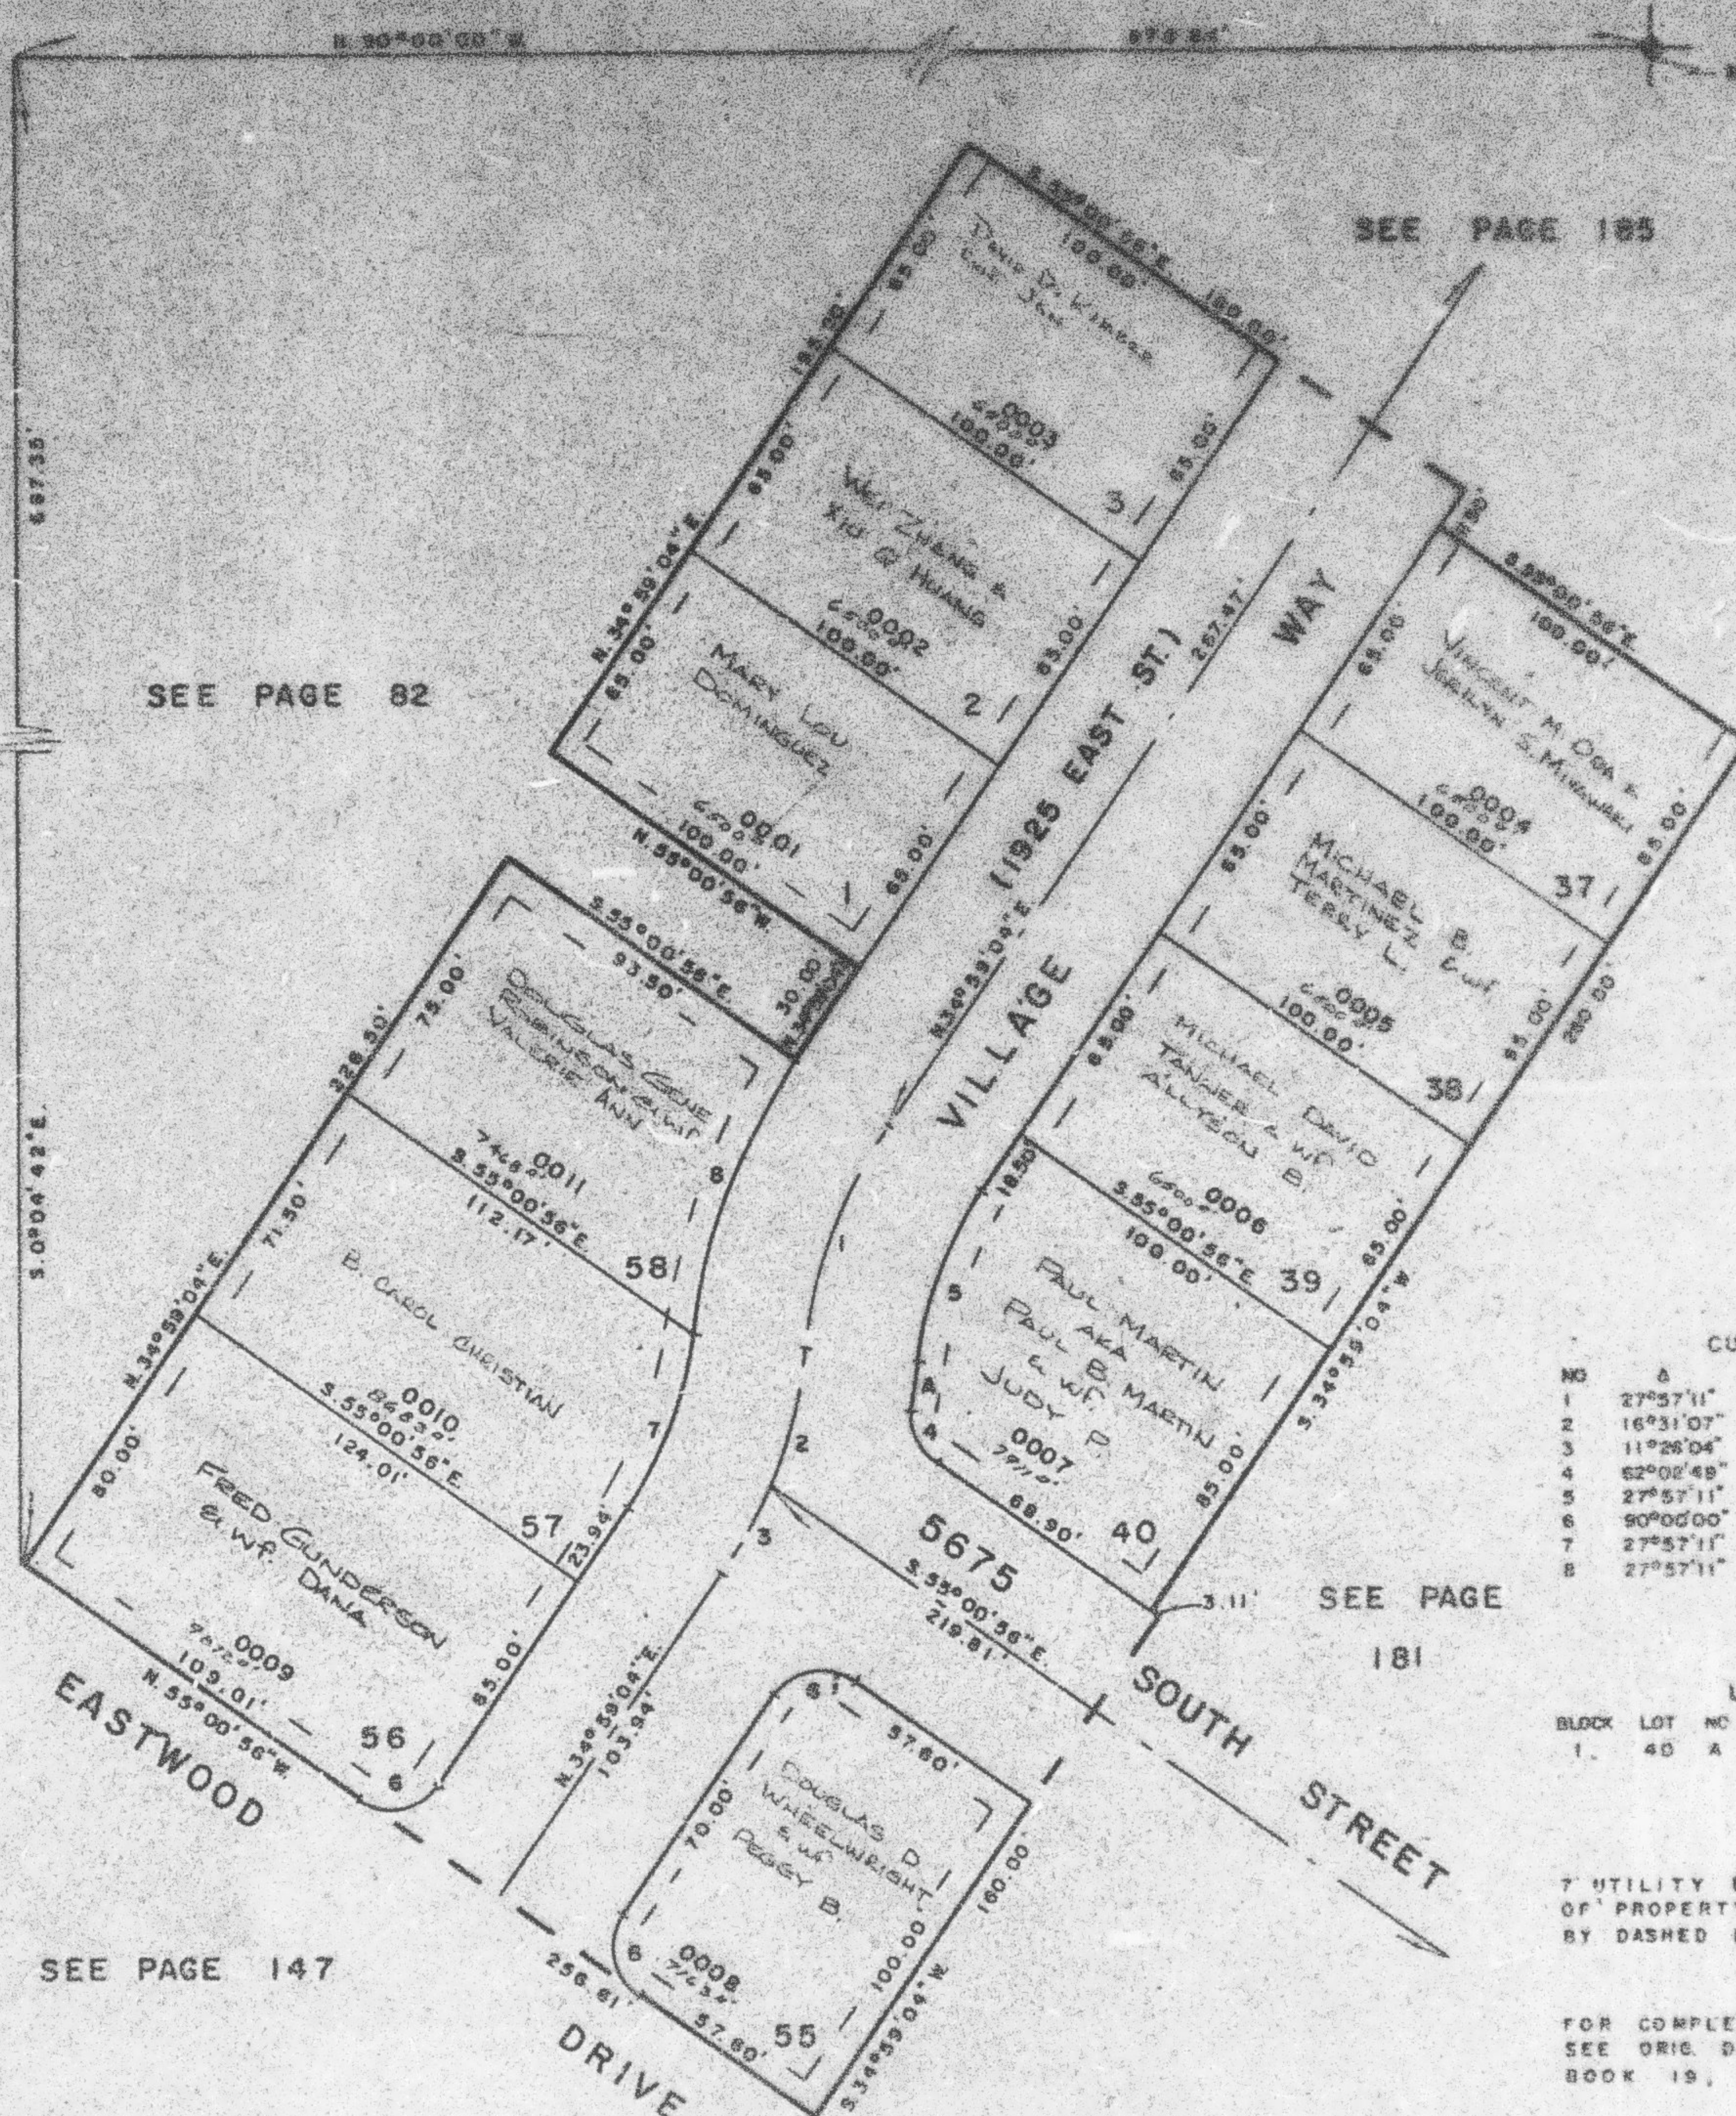

CURVE DATA				
NO	Δ	RAD	ARC	TAN
1	27°57'11"	130.00'	63.42'	32.36'
2	16°31'07"	131.47'	37.90'	19.08'
3	11°28'04"	131.47'	26.24'	13.16'
4	62°02'48"	15.00'	16.24'	9.02'
5	27°57'11"	100.00'	48.75'	24.89'
6	90°00'00"	15.00'	23.56'	15.00'
7	27°57'11"	101.47'	49.90'	25.25'
8	27°57'11"	140.00'	78.06'	39.82'

LOTS				
BLOCK	LOT	NO	BEARING	DIST
1	40	A	N 7°01'53"E	13.20'

7' UTILITY EASEMENTS EACH SIDE OF PROPERTY LINE AS INDICATED BY DASHED LINES

FOR COMPLETE ENG. DATA SEE ORIG. DED. PLAT IN BOOK 19, PAGE 48