

PART OF N.E. 1/4 OF SEC. 22, T.5N., R.1W., S.L.B.&M.
YORKSHIRE MEADOWS SUBDIVISION NO. 7

181

LOTS 41-47, 52-54

TAXING UNIT 75

IN SOUTH OGDEN CITY



PREFIX 07-181

SCALE 1" = 40'

CURVE DATA				
NO	A	RAD	ARC	TAN
1	90°00'00"	15.00'	23.56'	15.00'
2	18°47'23"	50.00'	16.40'	8.27'
3	45°50'12"	50.00'	40.00'	21.14'
4	45°53'04"	50.00'	40.04'	21.16'
5	49°16'28"	50.00'	43.00'	22.93'
6	67°22'48"	15.00'	17.84'	10.00'
7	41°45'29"	50.00'	36.44'	19.07'

7' UTILITY EASEMENTS EACH
 SIDE OF PROPERTY LINES AS
 INDICATED BY DASHED LINES

FOR COMPLETE ENG DATA
 SEE ORIG DED PLAT IN
 BOOK 19, PAGE 50

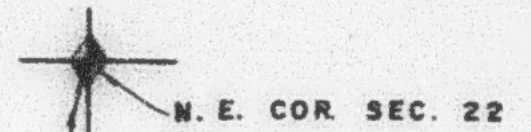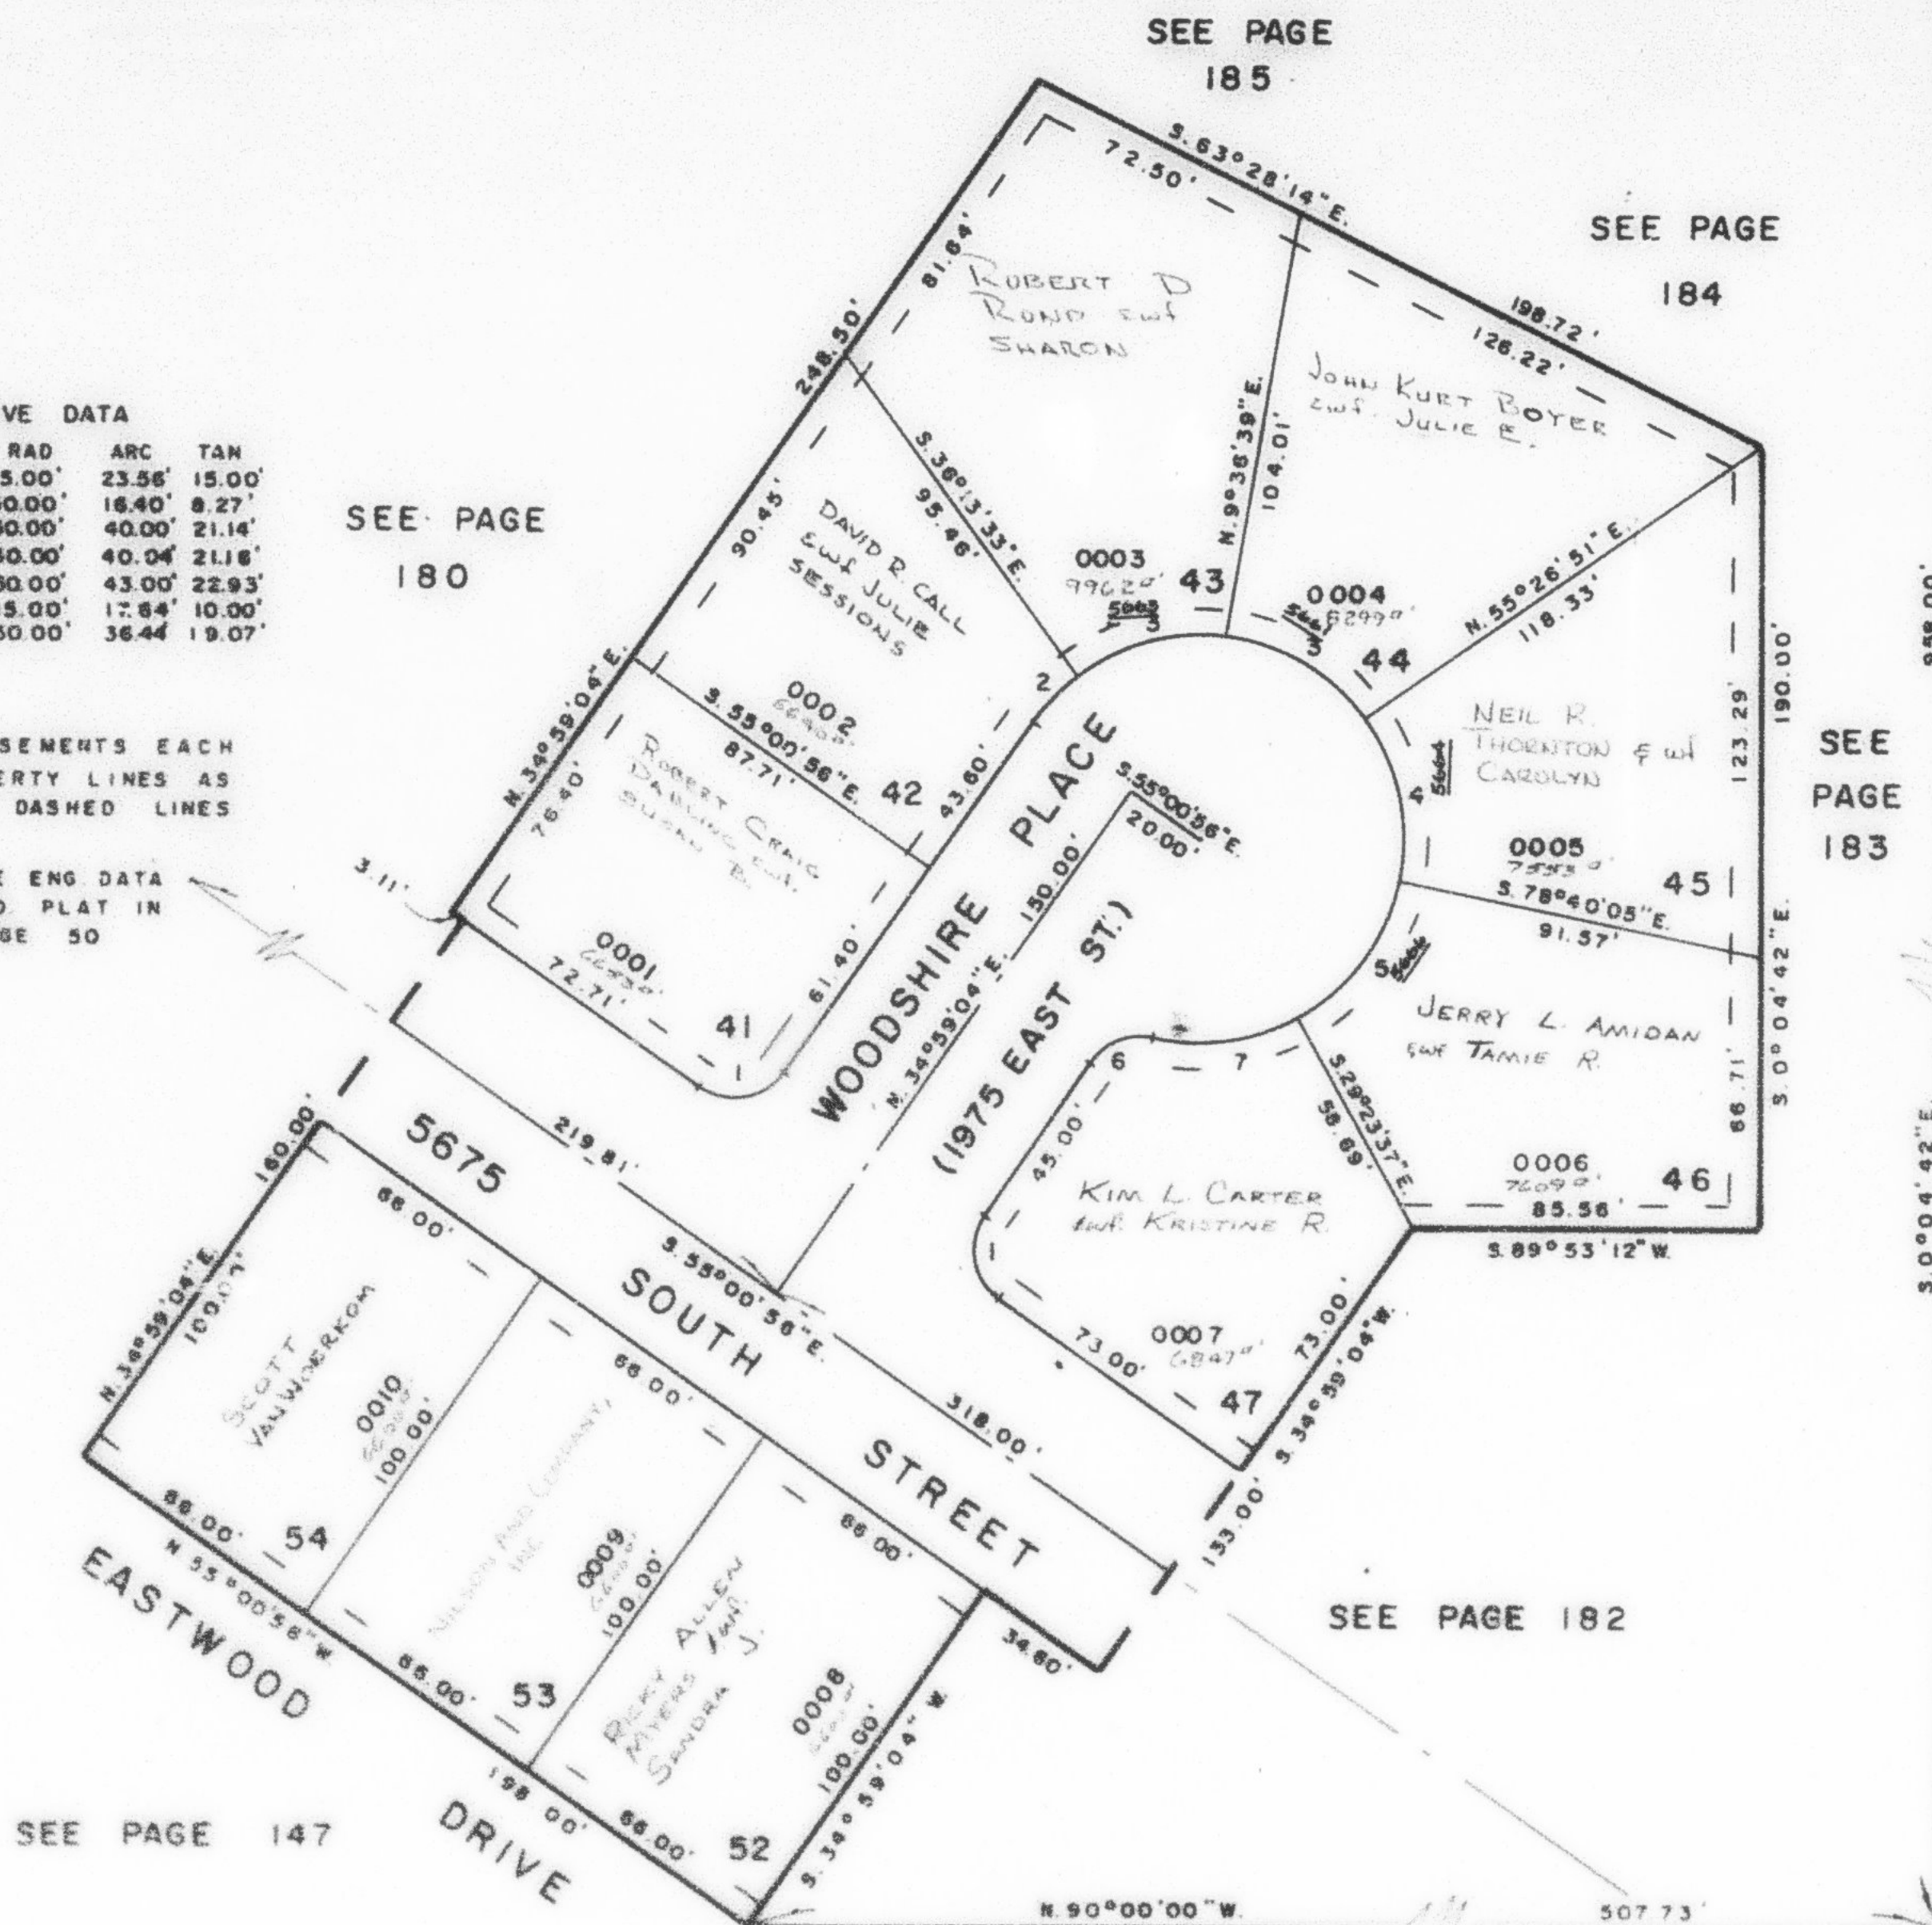

N.E. COR. SEC. 22