

PART OF THE NE 1/4, SEC. 22, T.5N., R.1W., S.L.B. & M.
YORKSHIRE MEADOWS SUBDIVISION NO. 7
LOTS 41-47, 52-54

IN SOUTH OGDEN CITY
SCALE 1" = 40'

TAXING UNIT: 27

N.E. COR SEC. 22



SEE PAGE 185


SEE PAGE 184

SEE PAGE 180

SEE PAGE 183

SEE PAGE 182

SEE PAGE 147

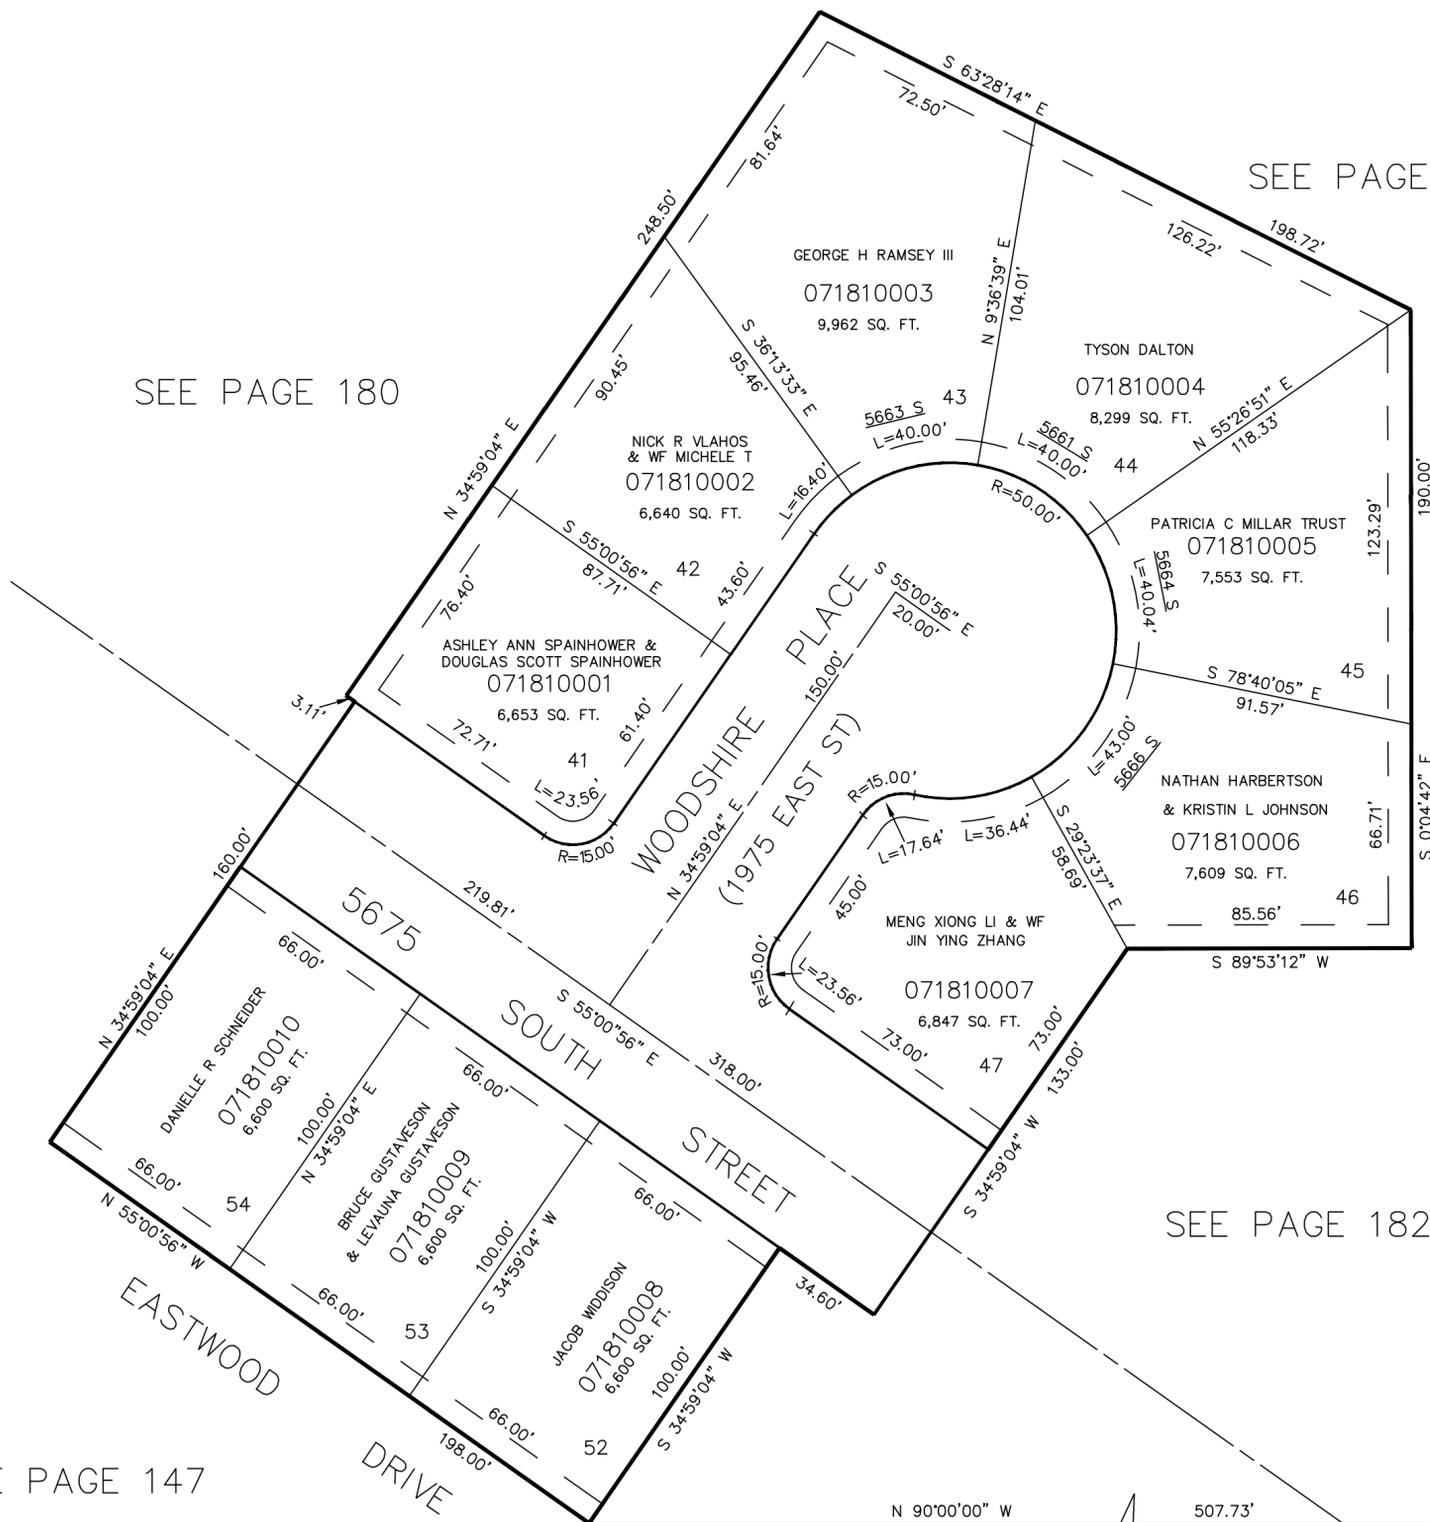

FOR COMPLETE ENG DATA SEE ORIGINAL DEDICATION PLAT IN BOOK 19, PAGE 50 OF RECORDS.

7' UTILITY & DRAINAGE EASEMENTS EACH SIDE OF PROPERTY LINES AS INDICATED BY DASHED LINES, EXCEPT AS OTHERWISE SHOWN.