

PART OF N.E. 1/4 OF SEC. 22, T.5N, R.1W, S.L.B.&M.

YORKSHIRE MEADOWS SUBDIVISION NO. 8

LOTS 21-27, 48-51

182


TAXING UNIT 75

IN SOUTH OGDEN CITY

PREFIX 07-182

SCALE 1" = 40'

EXCEPT WHERE OTHERWISE SHOWN
ALL LOTS OWNED BY
ROND ENTERPRISES LTD.

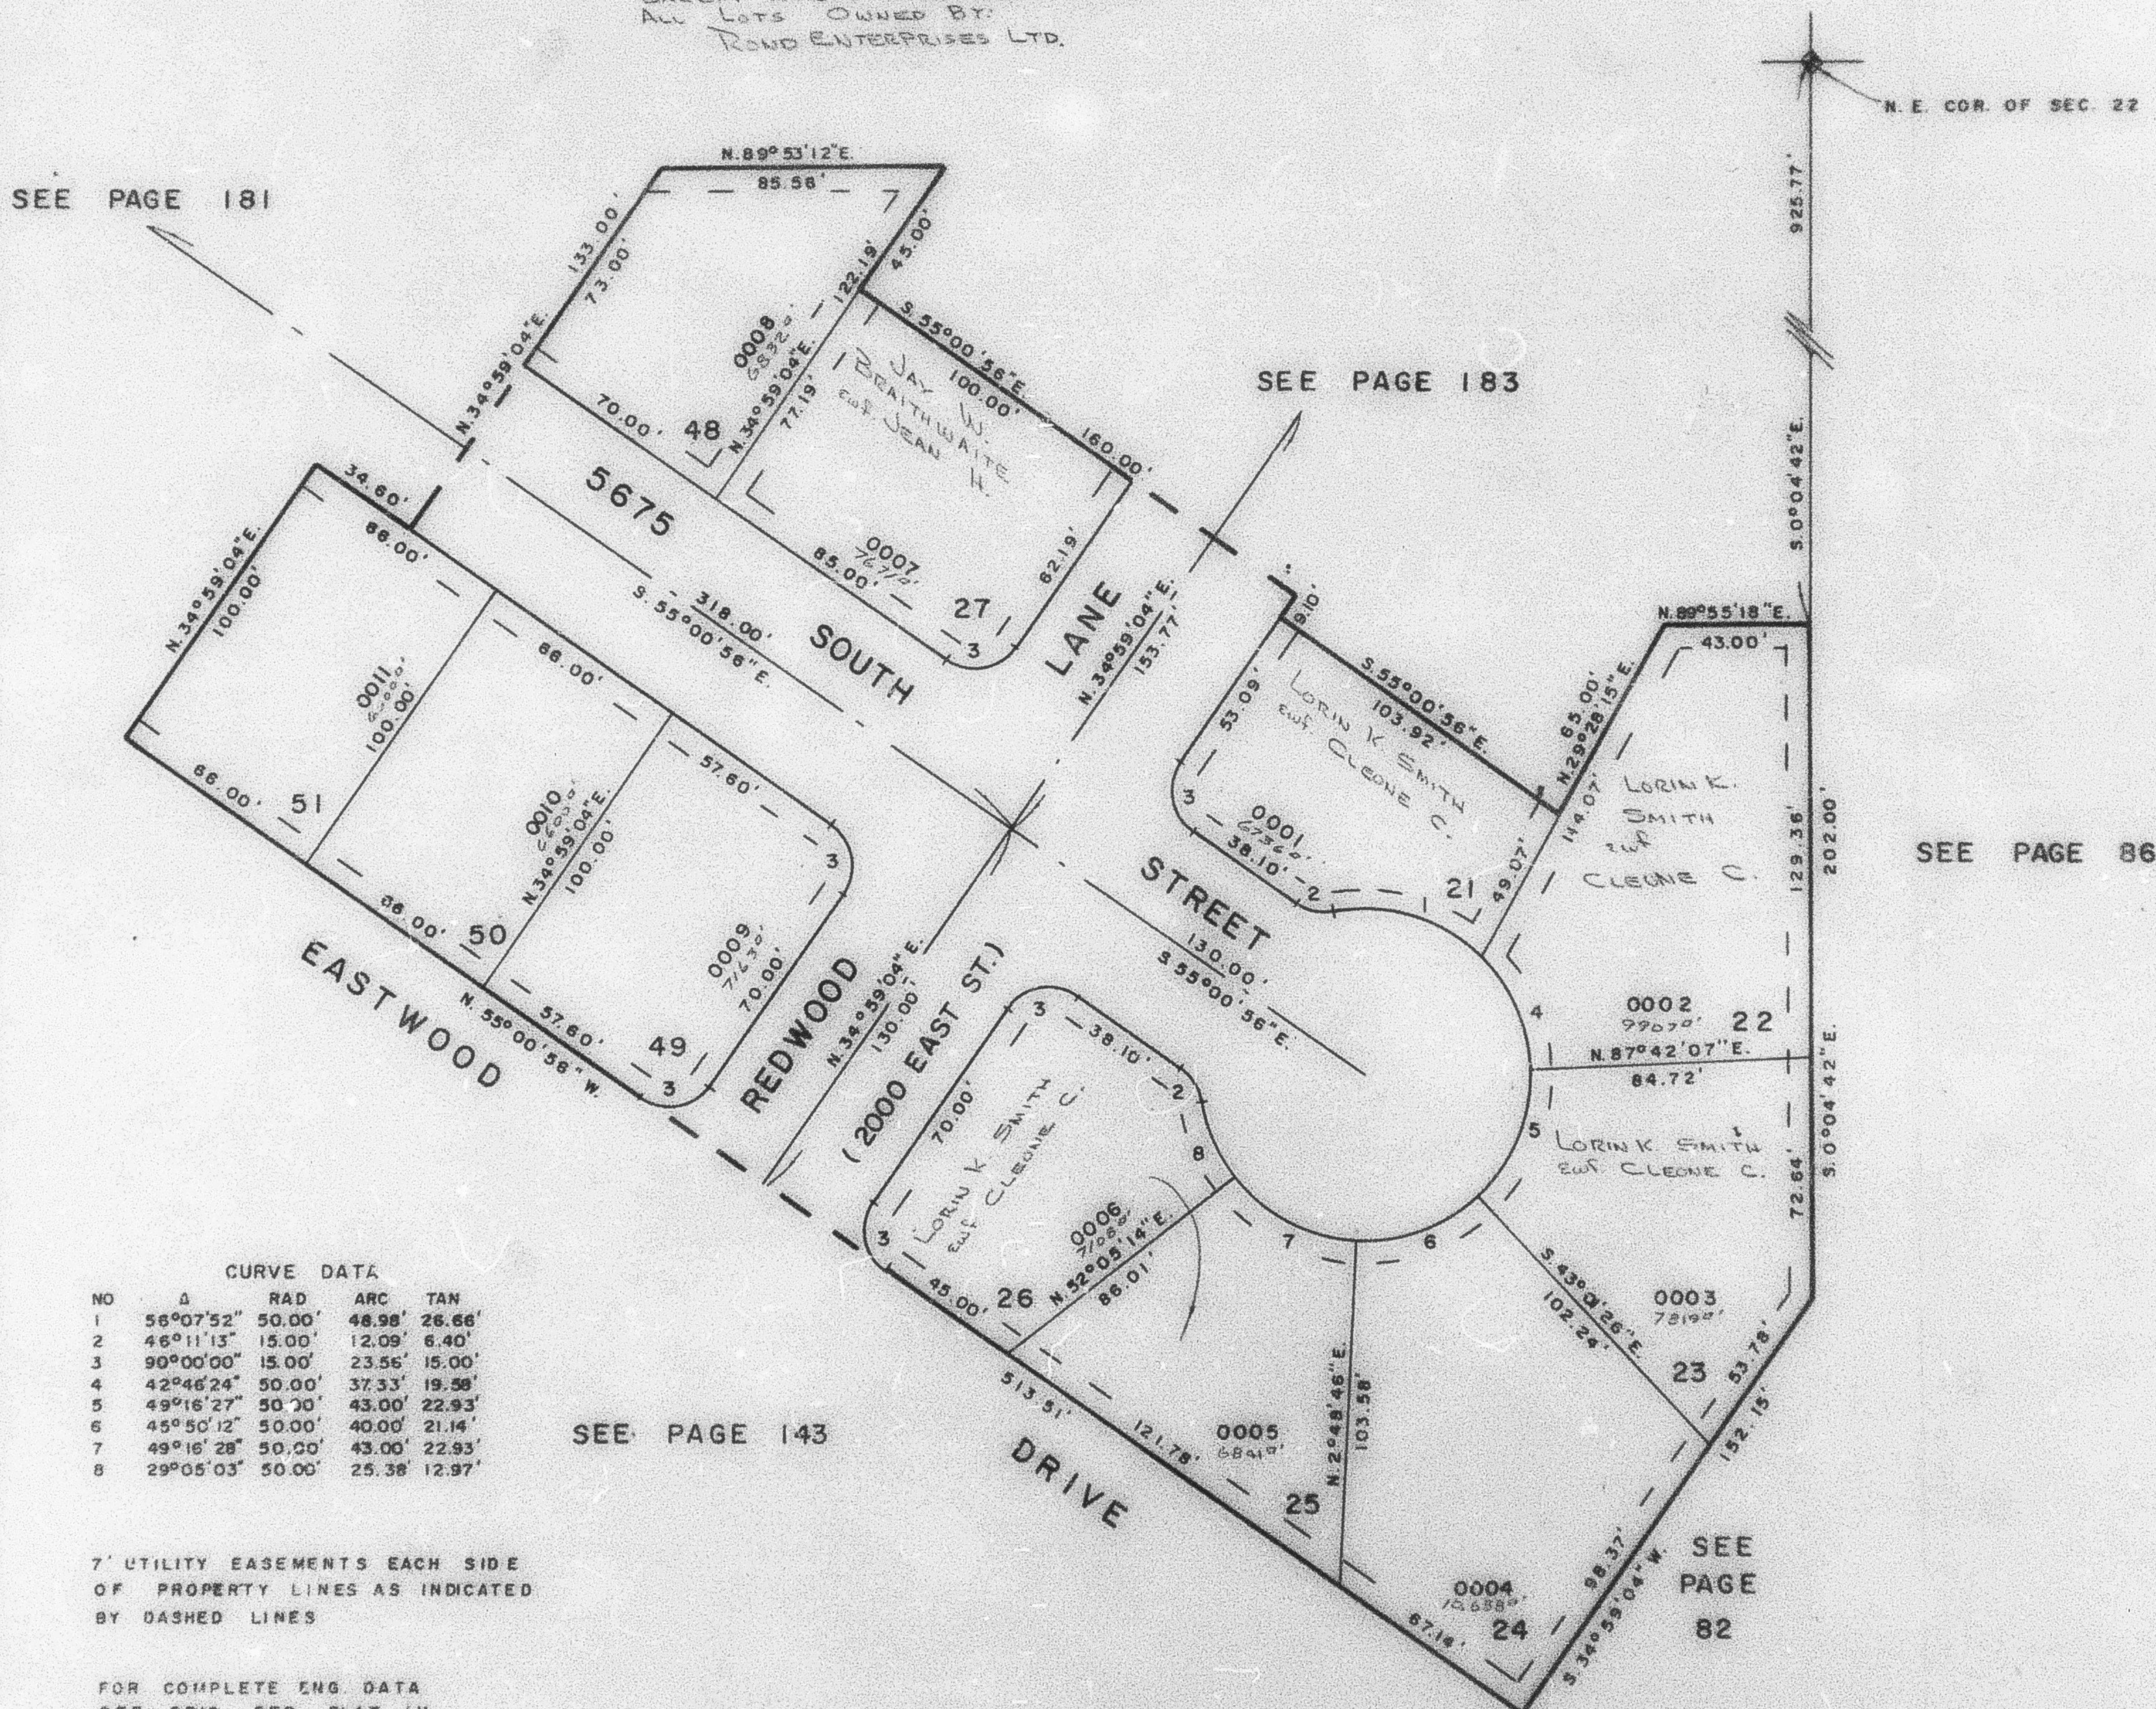

CURVE DATA				
NO	Δ	RAD	ARC	TAN
1	56°07'52"	50.00'	48.98'	28.66'
2	46°11'13"	15.00'	12.09'	6.40'
3	90°00'00"	15.00'	23.56'	15.00'
4	42°46'24"	50.00'	37.33'	19.56'
5	49°16'27"	50.00'	43.00'	22.93'
6	45°50'12"	50.00'	40.00'	21.14'
7	49°16'28"	50.00'	43.00'	22.93'
8	29°05'03"	50.00'	25.38'	12.97'

7' UTILITY EASEMENTS EACH SIDE
OF PROPERTY LINES AS INDICATED
BY DASHED LINES

FOR COMPLETE ENG. DATA
SEE ORIG. DED. PLAT IN
BOOK 19, PAGE 51