

PART OF N.E. 1/4 OF SEC. 22, T.5N., R.1W., S.L.B.&M.
YORKSHIRE MEADOWS SUBDIVISION NO. 8

182


LOTS 21-27, 48-51

TAXING UNIT 75

IN SOUTH OGDEN CITY

PREFIX 07-182

SCALE 1" = 40'

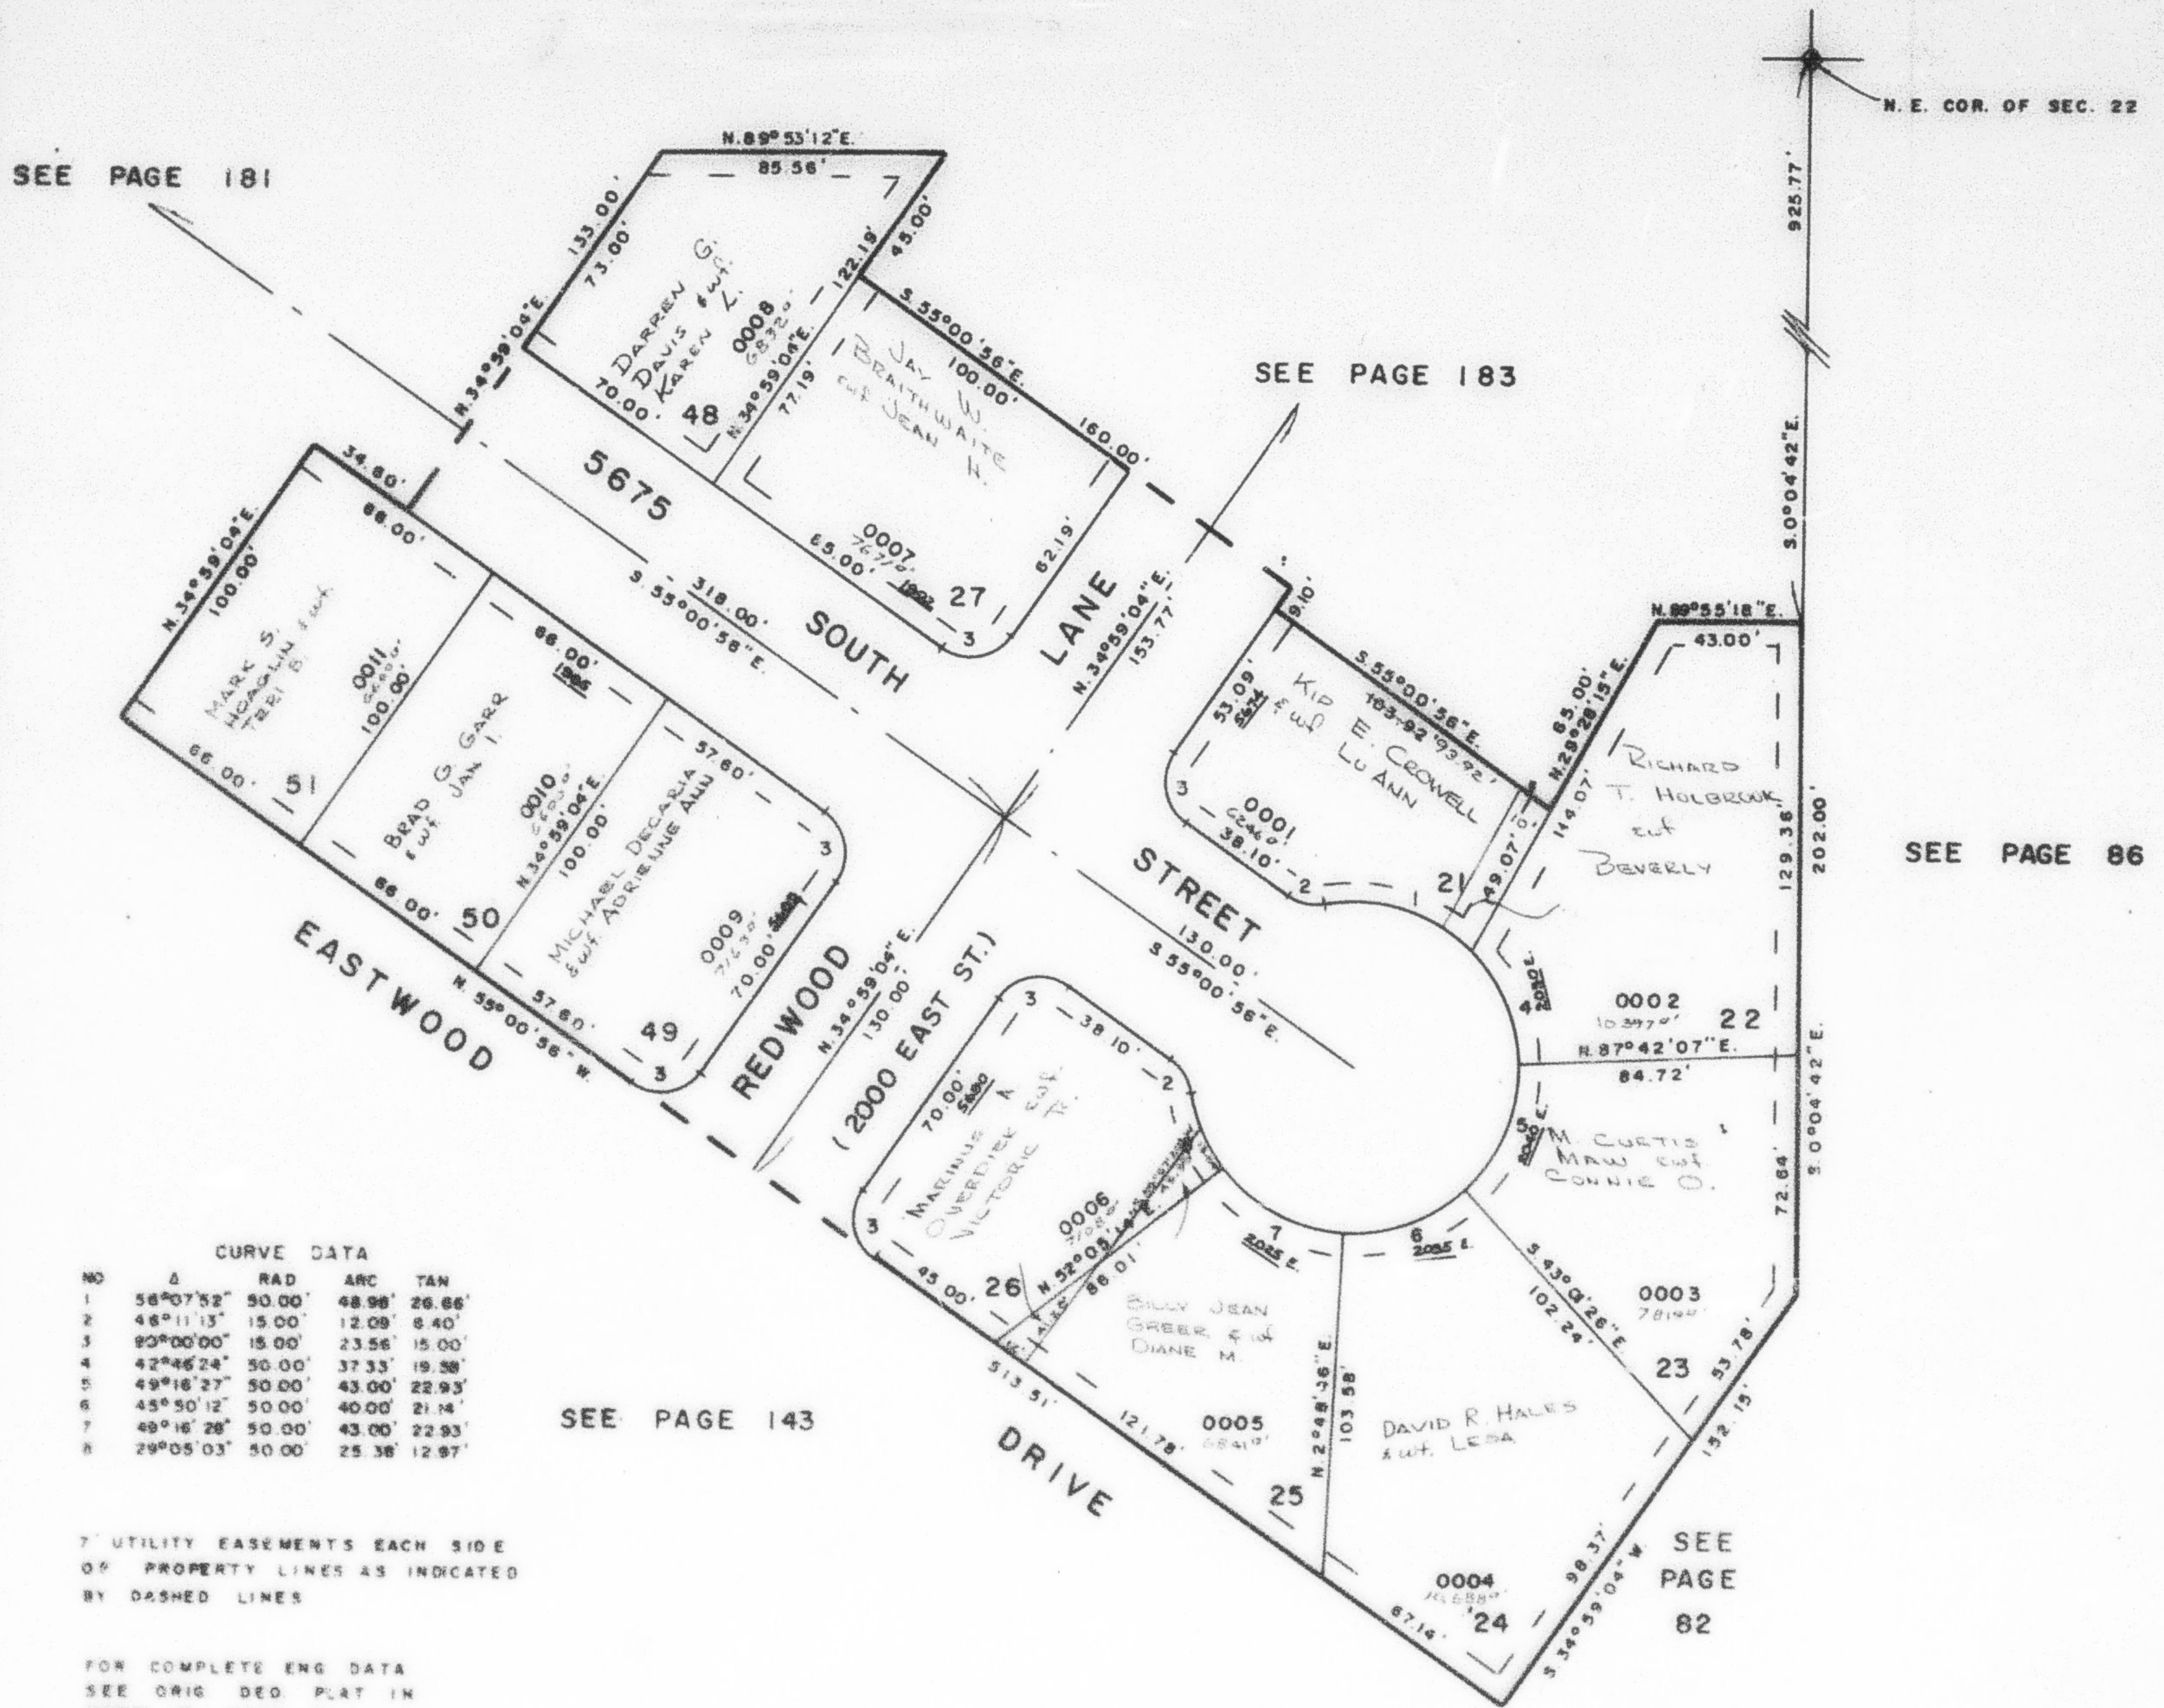

CURVE DATA				
NO	Δ	RAD	ARC	TAN
1	56°07'52"	50.00'	48.98'	26.66'
2	48°11'13"	15.00'	12.09'	6.40'
3	90°00'00"	15.00'	23.56'	15.00'
4	42°46'24"	50.00'	37.33'	19.38'
5	49°16'27"	50.00'	43.00'	22.93'
6	45°50'12"	50.00'	40.00'	21.14'
7	49°16'28"	50.00'	43.00'	22.93'
8	29°05'03"	50.00'	25.38'	12.97'

7' UTILITY EASEMENTS EACH SIDE
 OF PROPERTY LINES AS INDICATED
 BY DASHED LINES

FOR COMPLETE ENG DATA
 SEE ORIG DEED PLAT IN
 BOOK 19, PAGE 51