

PART OF THE N.E. 1/4, SEC. 22, T.5N., R.1W., S.L.B. & M.  
**YORKSHIRE MEADOWS SUBDIVISION NO. 8**  
 LOTS 21-27, 48-51

IN SOUTH OGDEN CITY  
 SCALE 1" = 40'

TAXING UNIT: 27


SEE PAGE 181

SEE PAGE 183

SEE PAGE 86

SEE PAGE 143

SEE PAGE 82

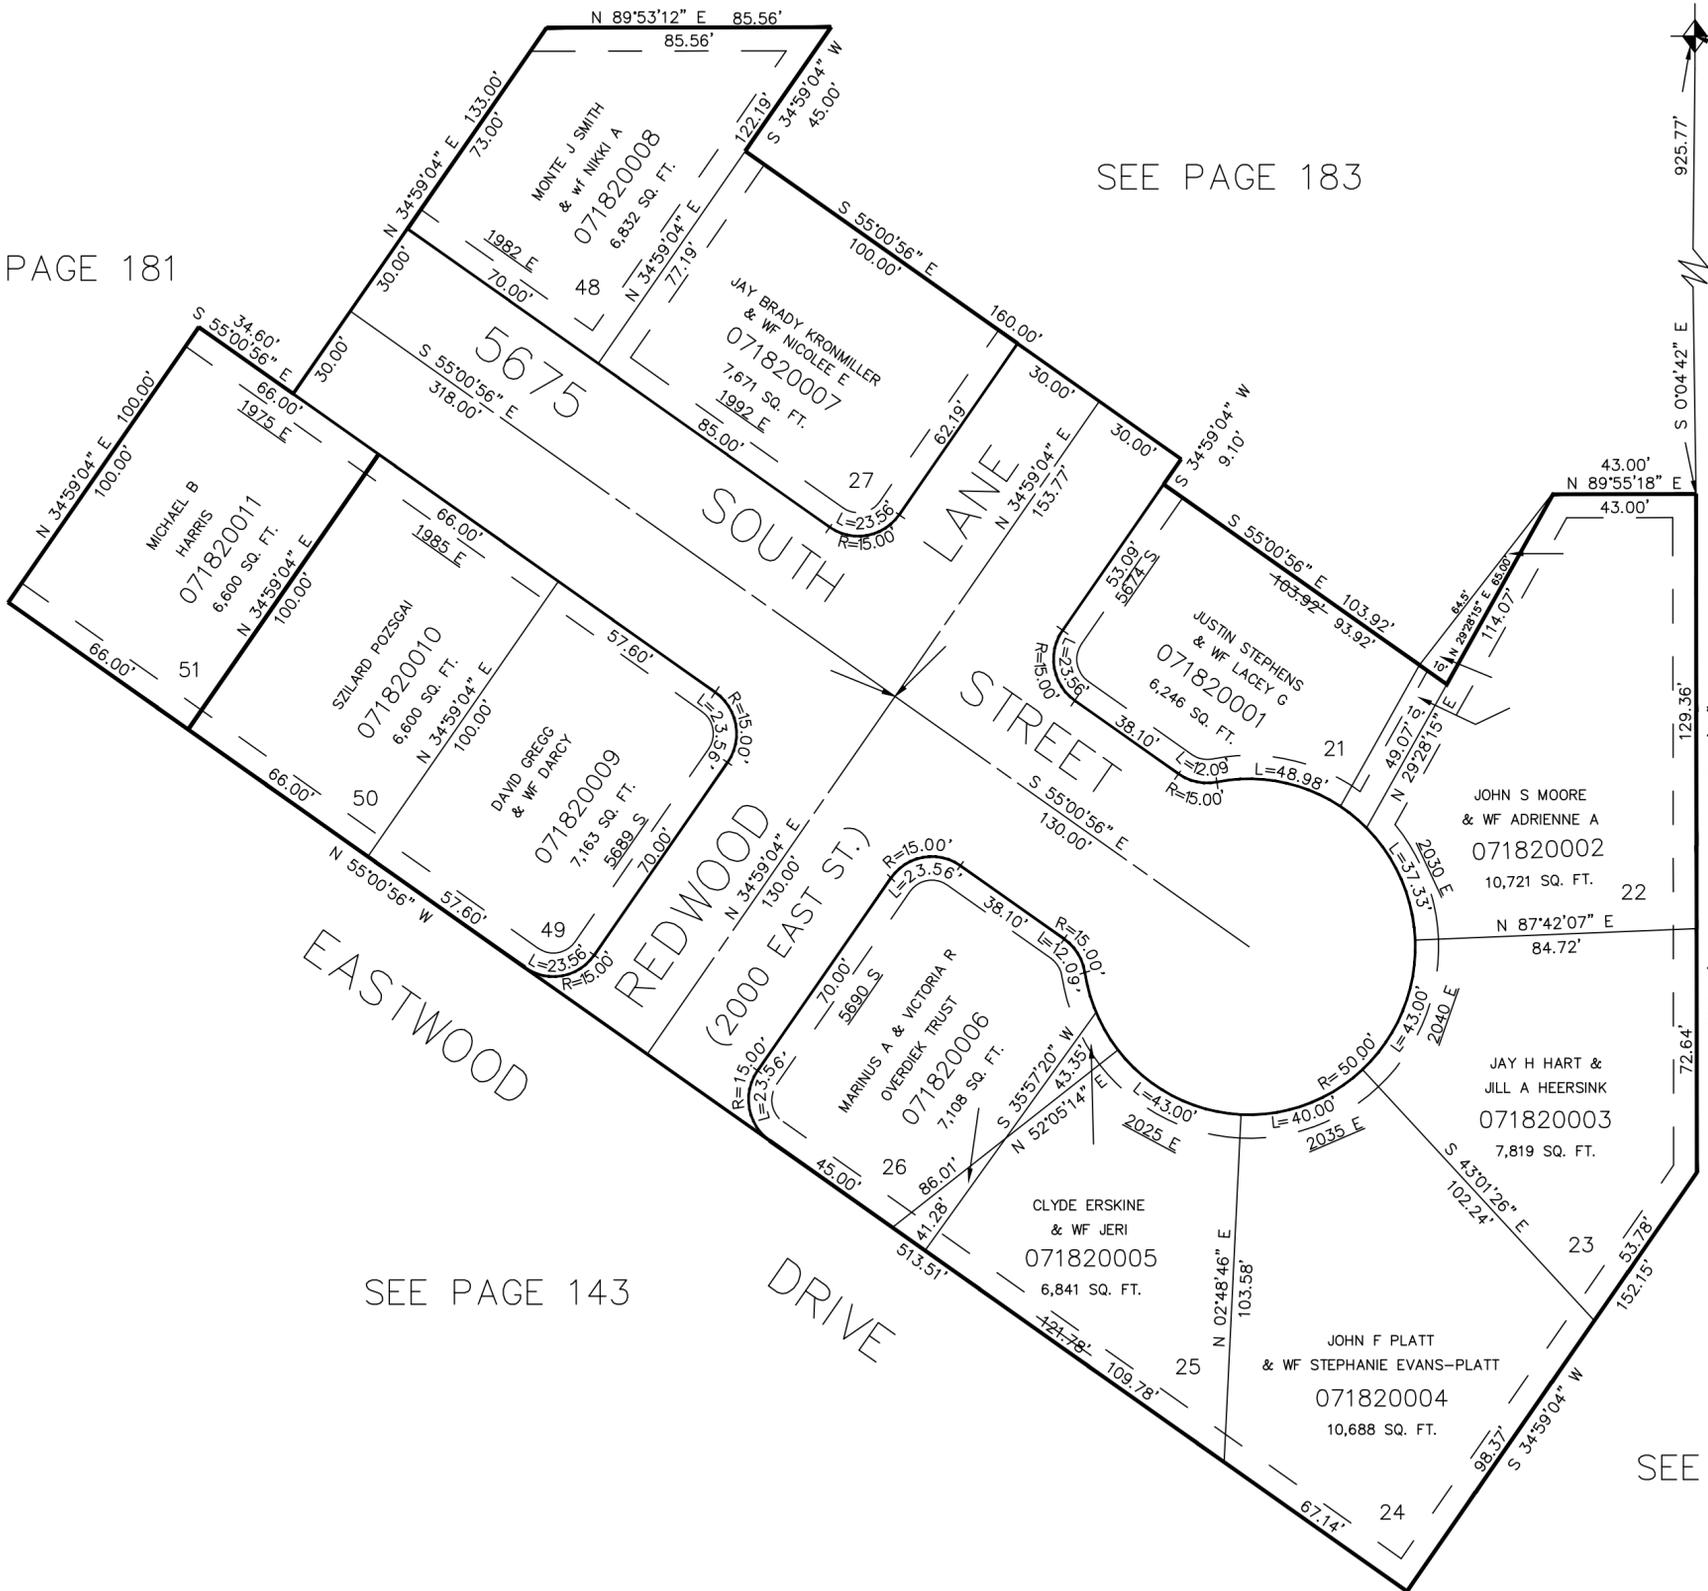

7' UTILITY EASEMENTS EACH SIDE  
 OF PROPERTY LINES AS INDICATED  
 BY DASHED LINES.

FOR COMPLETE ENG DATA SEE  
 ORIGINAL DEDICATION PLAT IN  
 BOOK 19, PAGE 51 OF RECORDS.