

YORKSHIRE MEADOWS SUBDIVISION NO. 9

LOTS 15-20, 28-31

TAXING UNIT: 75

IN SOUTH OGDEN CITY

PREFIX: 07-183

SCALE 1" = 40'

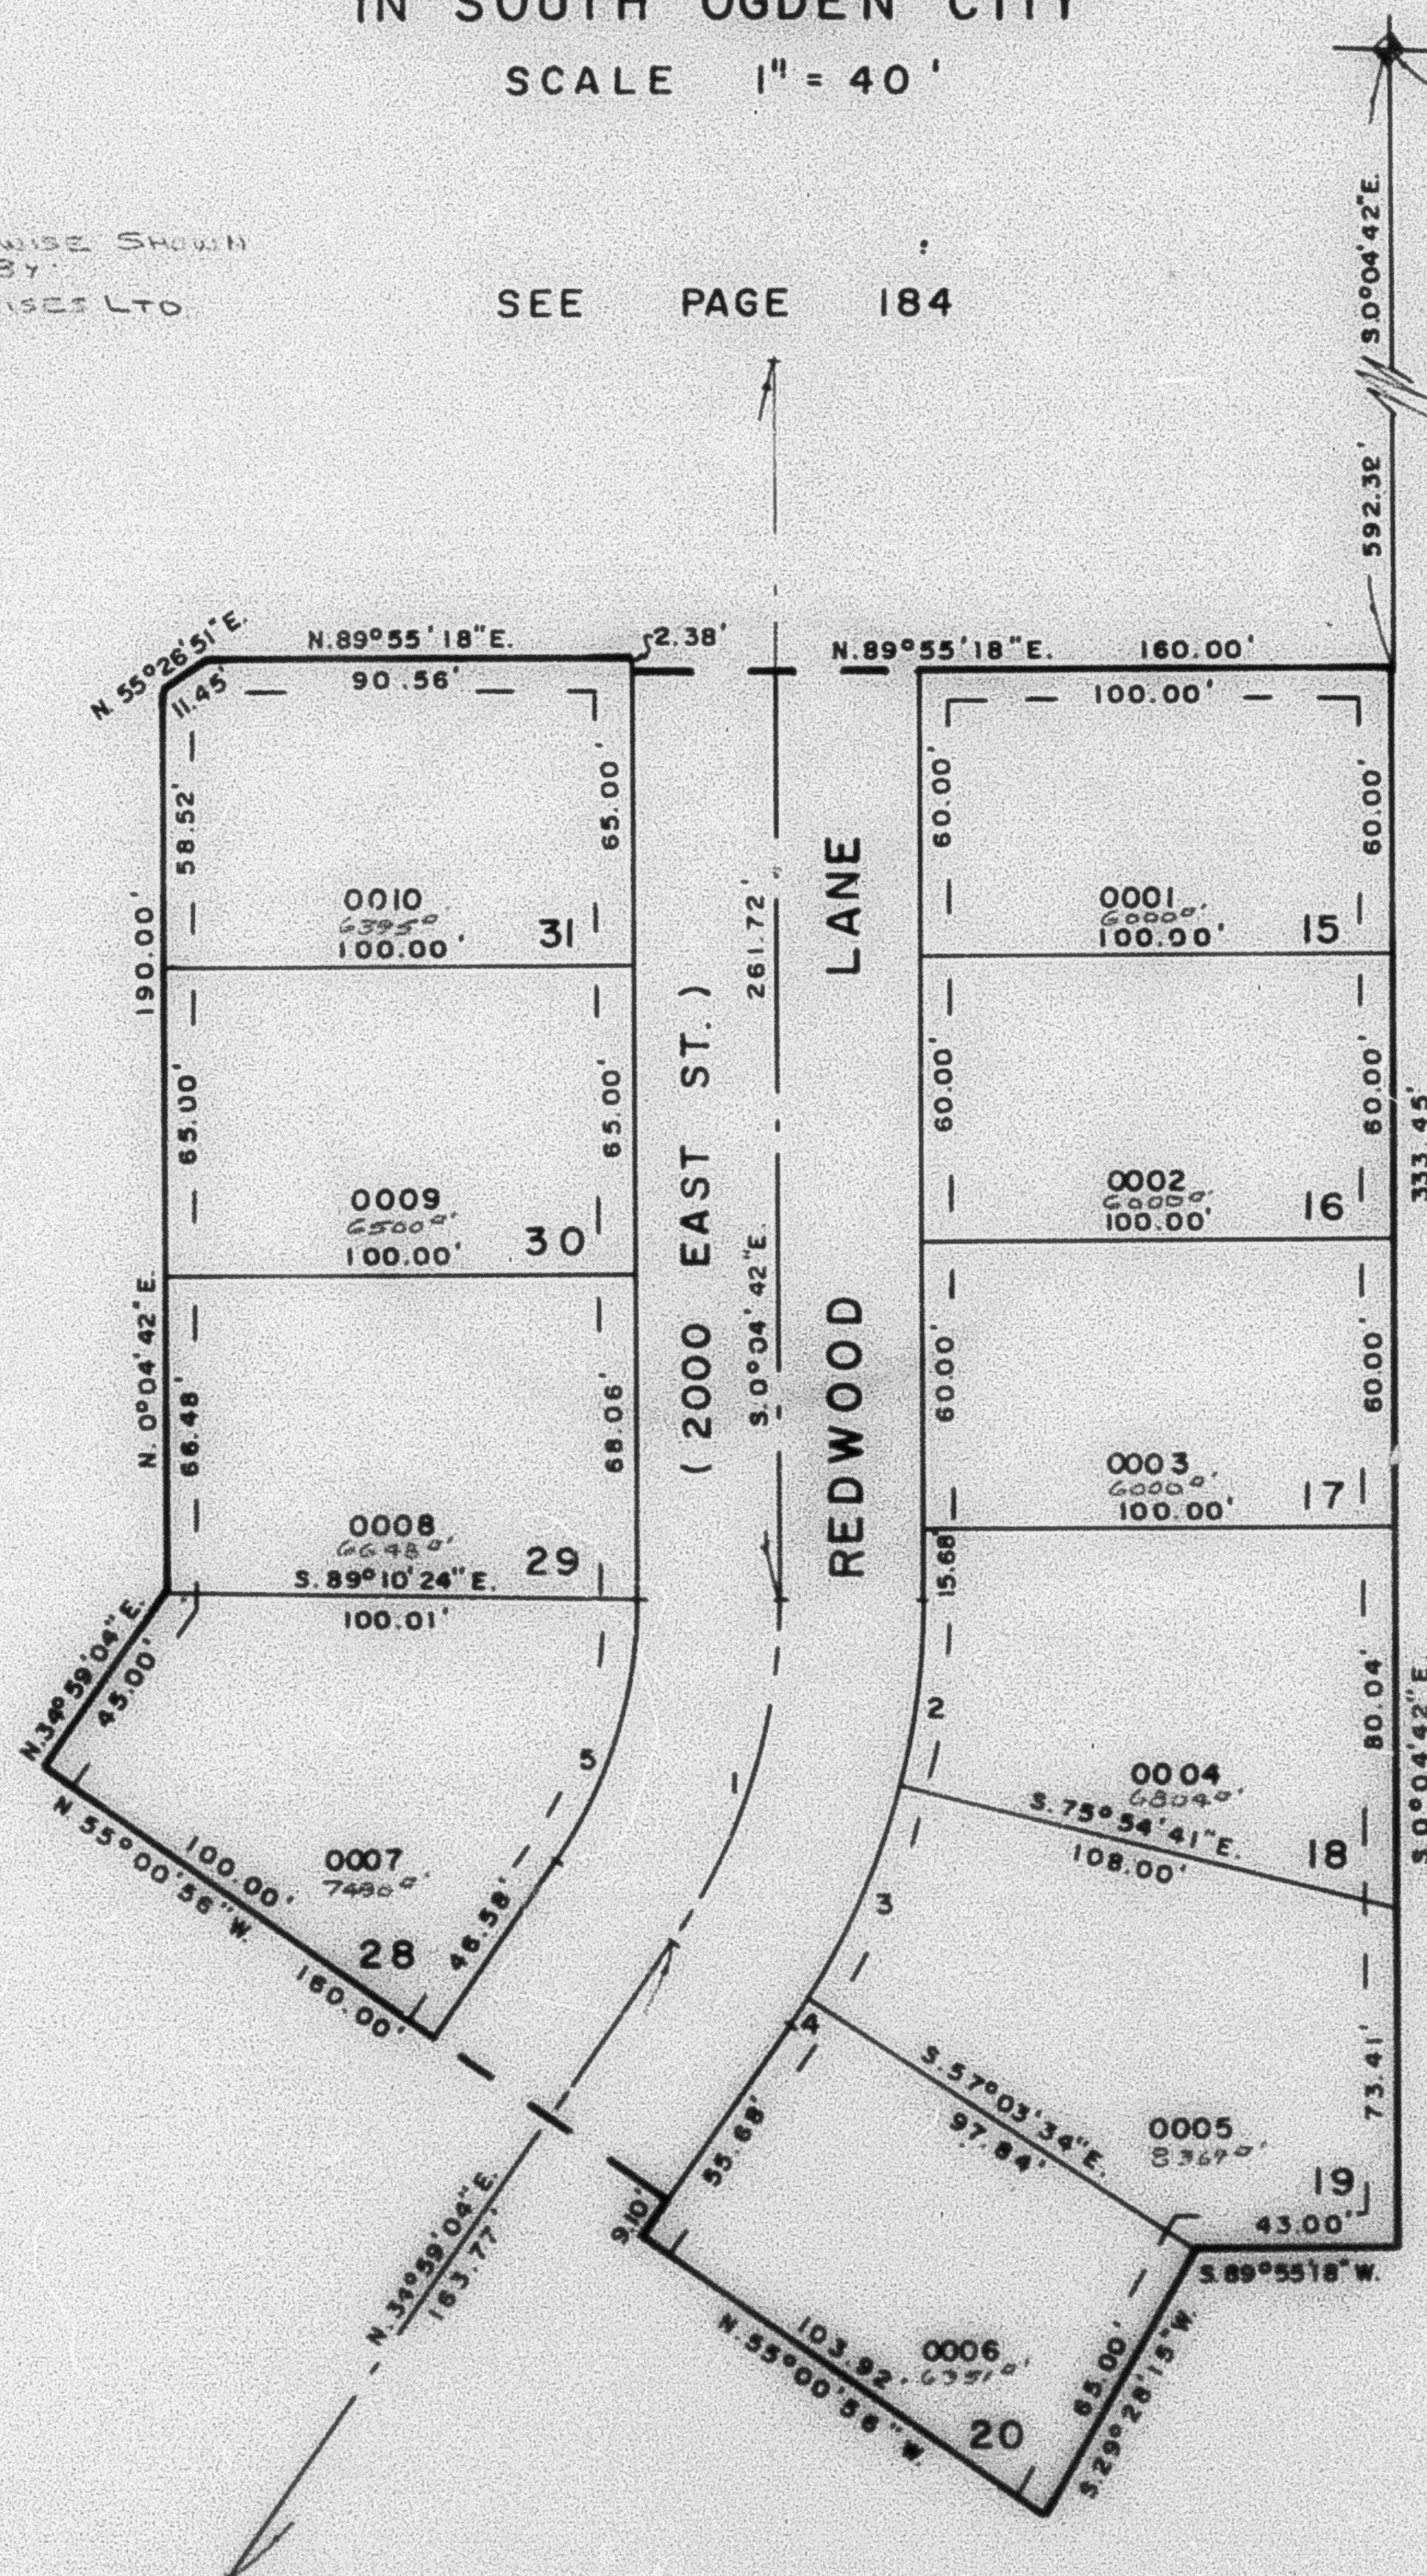
EXCEPT WHERE OTHERWISE SHOWN
ALL LOTS OWNED BY
KONG ENTERPRISES LTD.

SEE PAGE 184

SEE PAGE 181

SEE PAGE 86

NO.	Δ	RAD	ARC	TAN
1	35°03'46"	125.00'	76.50'	39.49'
2	14°10'01"	155.00'	38.32'	19.26'
3	18°51'07"	155.00'	51.00'	25.73'
4	02°02'38"	155.00'	5.53'	2.76'
5	35°03'46"	95.00'	58.14'	30.01'

7' UTILITY EASEMENTS EACH SIDE
OF PROPERTY LINES AS INDICATED
BY DASHED LINESFOR COMPLETE ENG. DATA
SEE ORIG. DED. PLAT IN
BOOK 19, PAGE 52

SEE PAGE 182