

PART OF N.E. 1/4 OF SEC. 22, T.5N, R.1W, 3.L.B.&M.

# YORKSHIRE MEADOWS SUBDIVISION NO. 9

LOTS 15-20, 28-31

183

TAXING UNIT 75

IN SOUTH OGDEN CITY

PREFIX 07-183

SCALE 1" = 40'

EXCEPT WHERE OTHERWISE SHOWN  
ALL LOTS OWNED BY  
ROND ENTERPRISES LTD.

SEE PAGE 184


SEE PAGE 181

SEE PAGE 86

| NO | Δ         | RAD     | ARC    | TAN    |
|----|-----------|---------|--------|--------|
| 1  | 35°03'48" | 125.00' | 78.50' | 39.49' |
| 2  | 14°10'01" | 155.00' | 38.32' | 19.26' |
| 3  | 18°51'07" | 155.00' | 51.00' | 25.73' |
| 4  | 02°02'38" | 155.00' | 5.51'  | 2.78'  |
| 5  | 35°03'48" | 95.00'  | 58.14' | 30.01' |

7' UTILITY EASEMENTS EACH SIDE  
OF PROPERTY LINES AS INDICATED  
BY DASHED LINES

FOR COMPLETE ENG. DATA  
SEE ORIG. DED. PLAT IN  
BOOK 19, PAGE 52

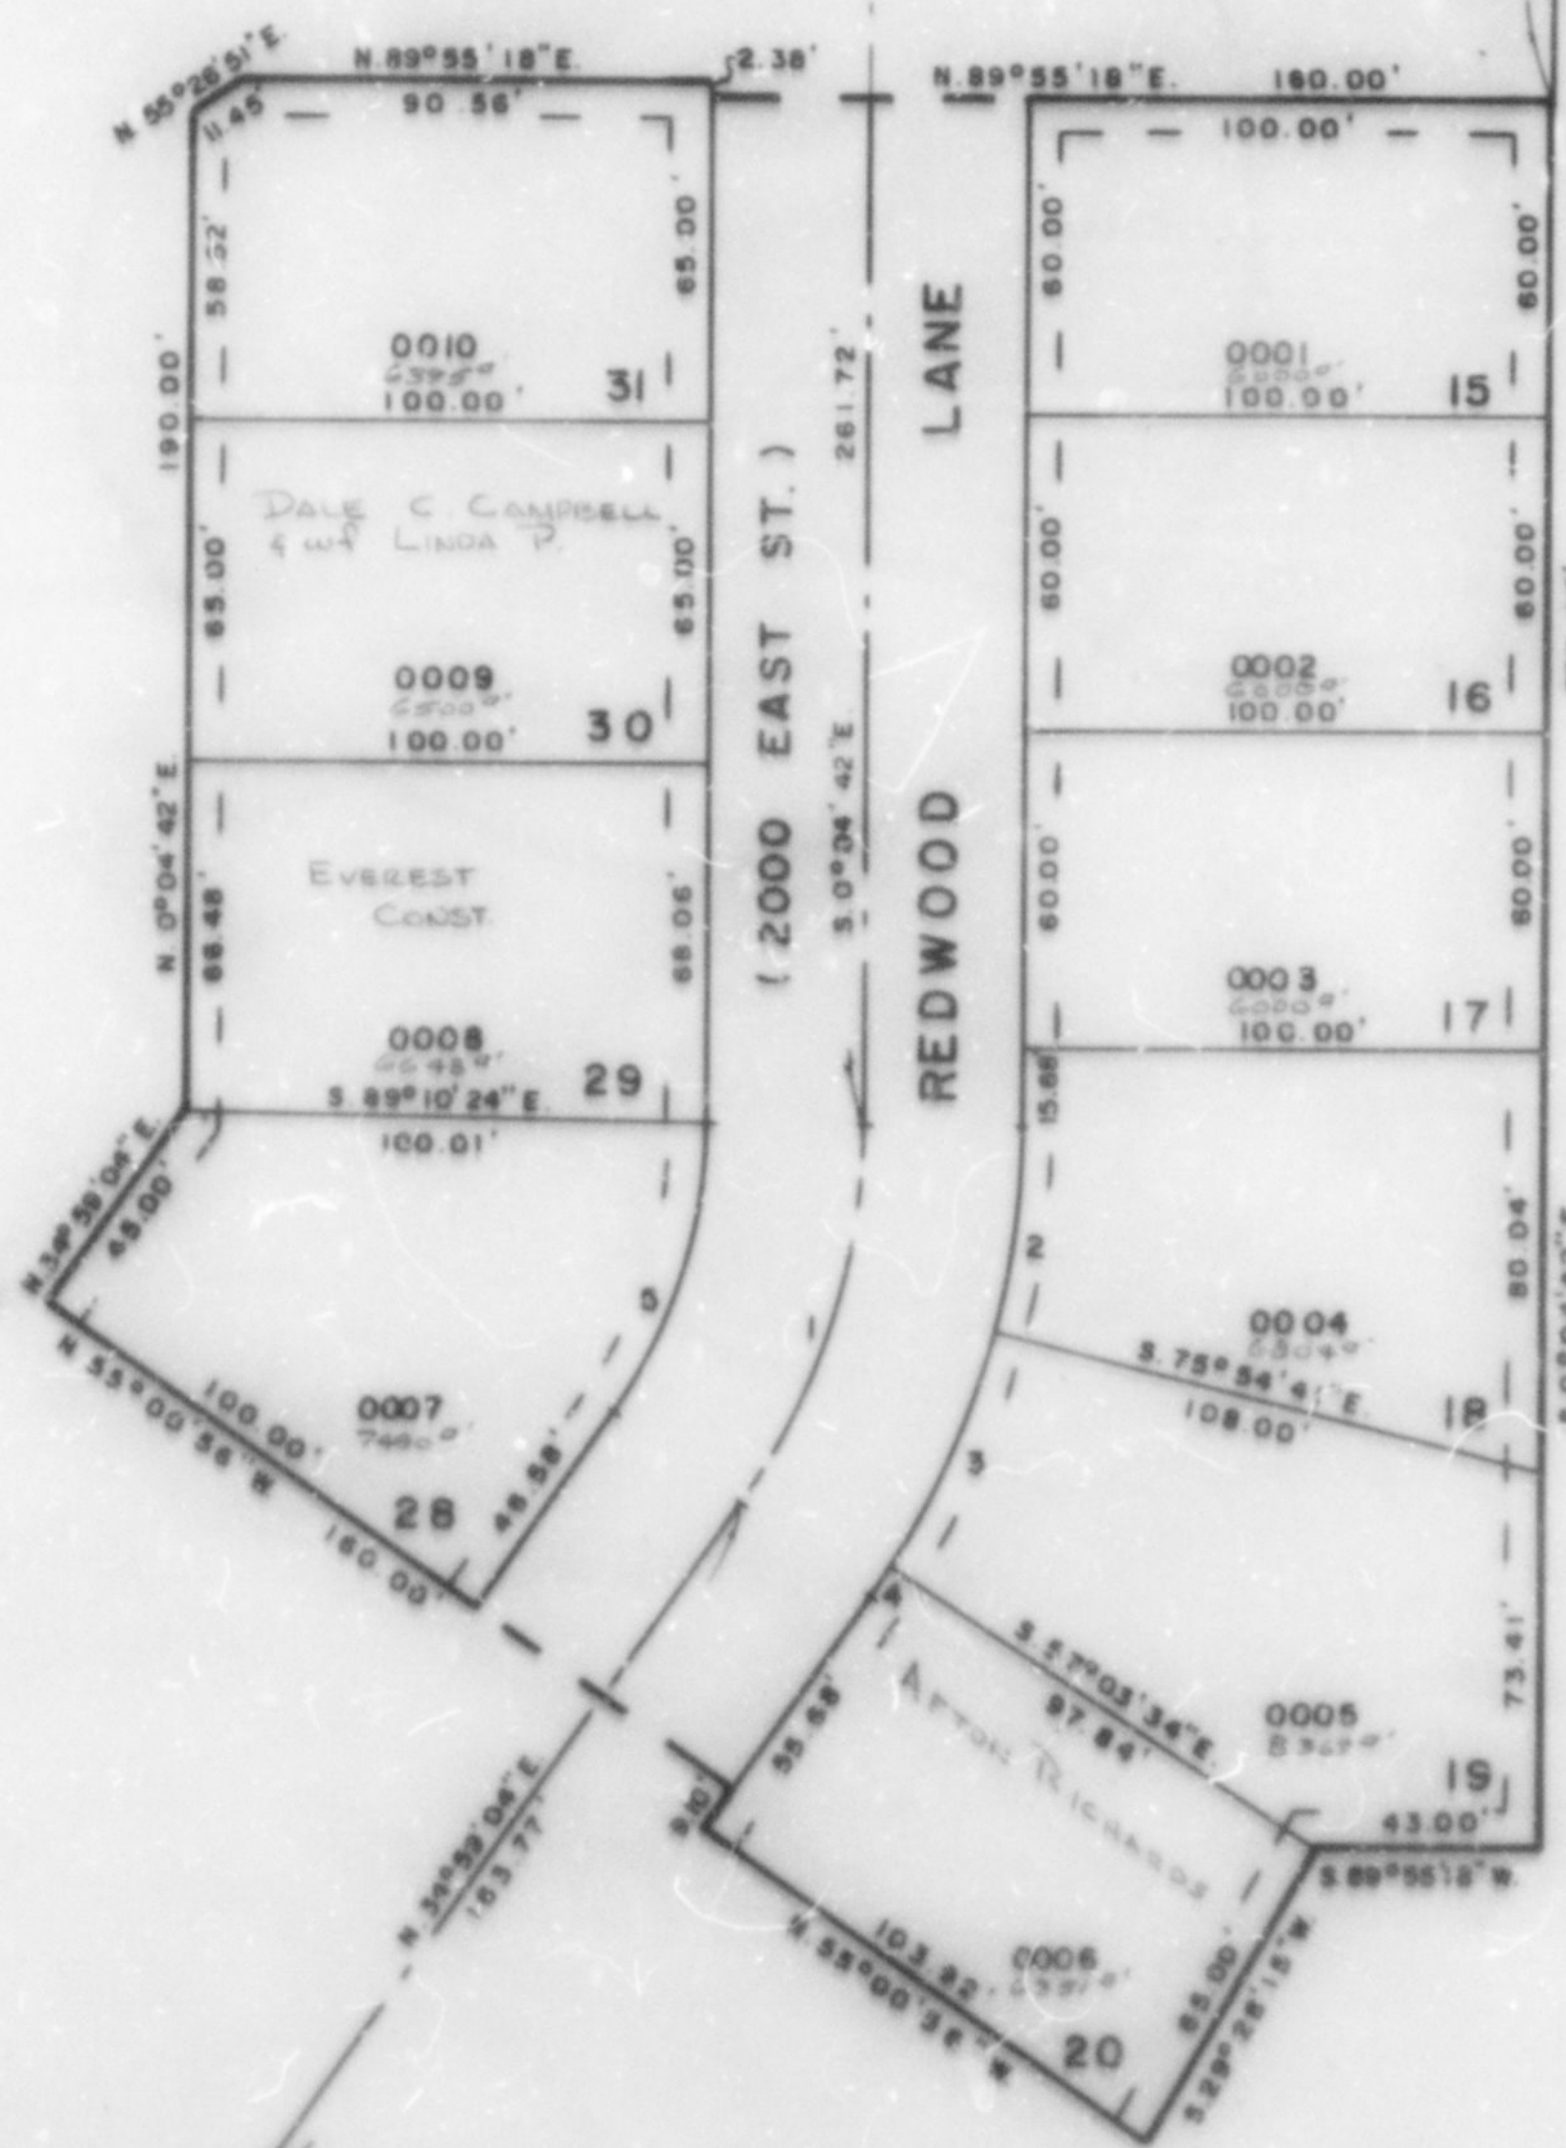

SEE PAGE 182