

PART OF N.E. 1/4 OF SEC. 22, T.5 N., R.1 W., S. L. B. & M.

YORKSHIRE MEADOWS SUBDIVISION NO. 9

183

LOTS 15-20, 28-31

TAXING UNIT: 75

IN SOUTH OGDEN CITY


PREFIX: 07-183

SCALE 1" = 40'

SEE PAGE 184

SEE PAGE 181

SEE PAGE 86

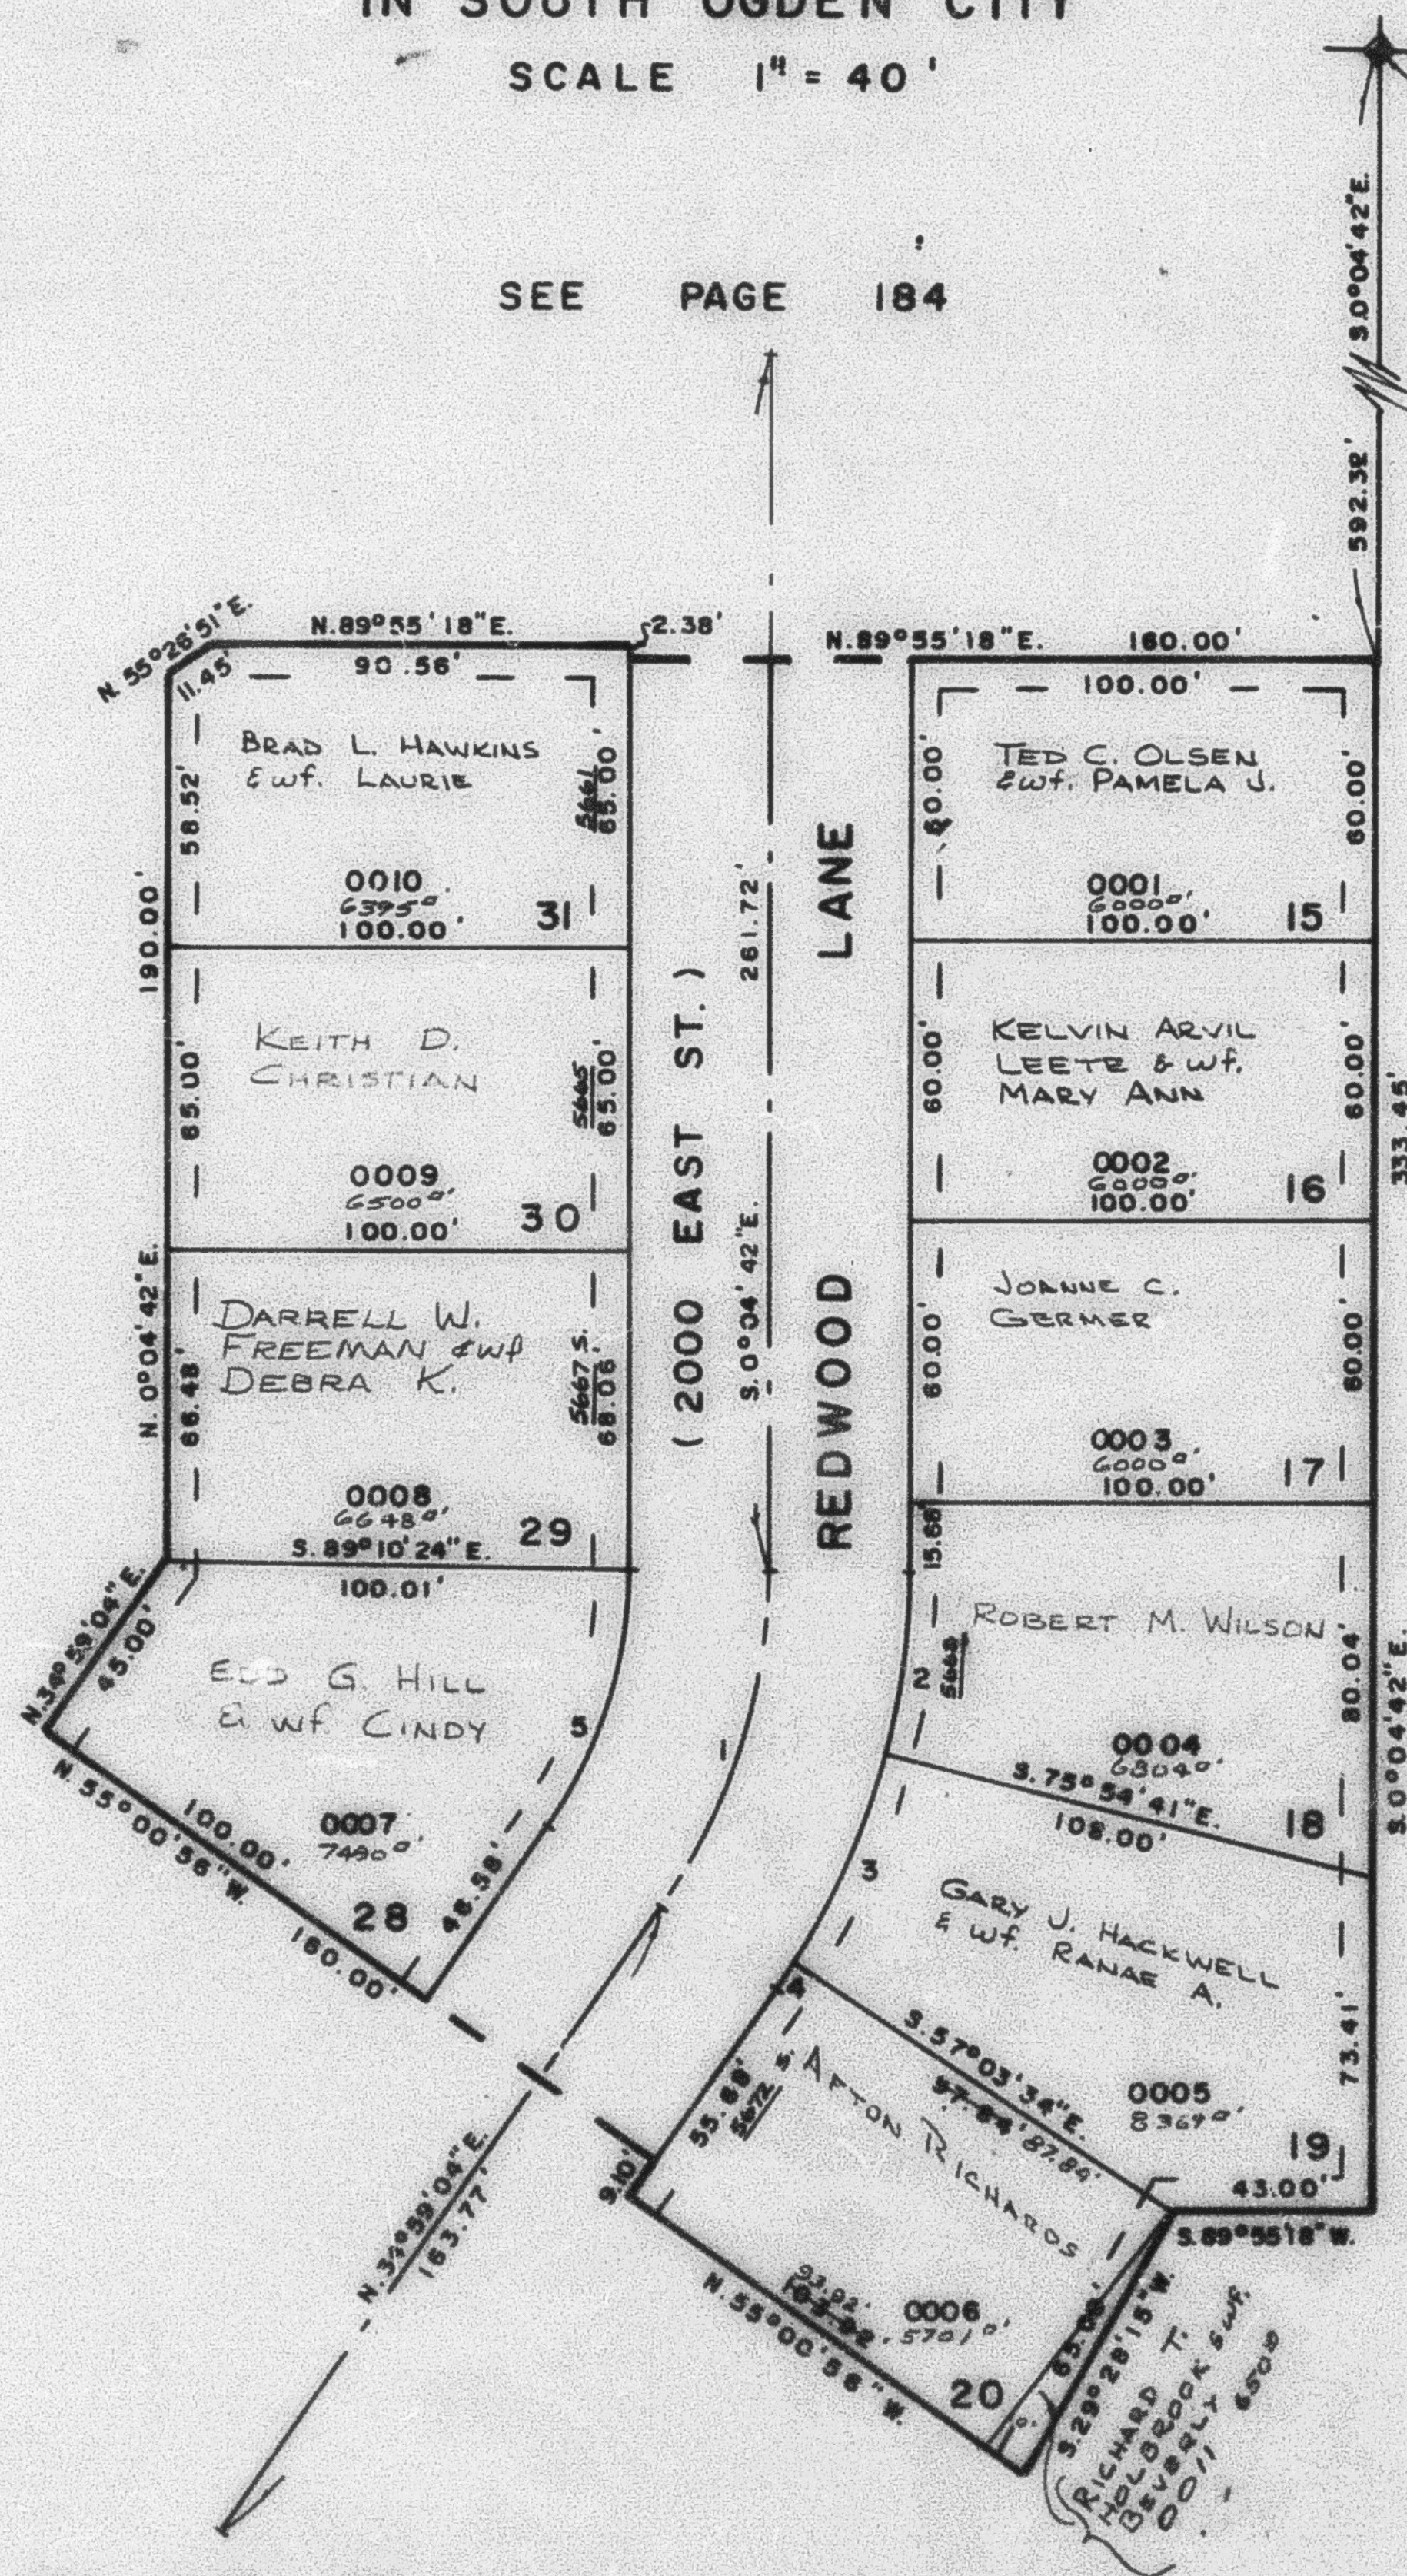

NO.	Δ	RAD	ARC	TAN
1	35°03'46"	125.00'	76.50'	39.49'
2	14°10'01"	155.00'	38.32'	19.26'
3	18°51'07"	155.00'	51.00'	25.73'
4	02°02'38"	155.00'	5.53'	2.78'
5	35°03'46"	95.00'	58.14'	30.01'

7' UTILITY EASEMENTS EACH SIDE OF PROPERTY LINES AS INDICATED BY DASHED LINES

FOR COMPLETE ENG. DATA SEE ORIG. DED. PLAT IN BOOK 19, PAGE 52

SEE PAGE 182