

PART OF NE 1/4 OF SEC. 22, T.5N, R.1W, S.138M

YORKSHIRE MEADOWS SUBDIVISION NO. 9

LOTS 15-20, 28-31

TAXING UNIT: 27

IN SOUTH OGDEN CITY

PREFIX 07-183

SCALE 1" = 40'

SEE PAGE 184


SEE PAGE 181

SEE PAGE 86

NO.	Δ	RAD	ARC	TAN
1	35°03'46"	125.00'	76.50'	39.49'
2	14°10'01"	133.00'	38.32'	19.25'
3	18°51'07"	155.00'	51.00'	25.73'
4	02°02'38"	153.00'	5.33'	2.78'
5	35°03'46"	95.00'	58.14'	30.01'

7' UTILITY EASEMENTS EACH SIDE
OF PROPERTY LINES AS INDICATED
BY DASHED LINES

FOR COMPLETE ENG. DATA
SEE ORIG. DED. PLAT IN
BOOK 19, PAGE 52

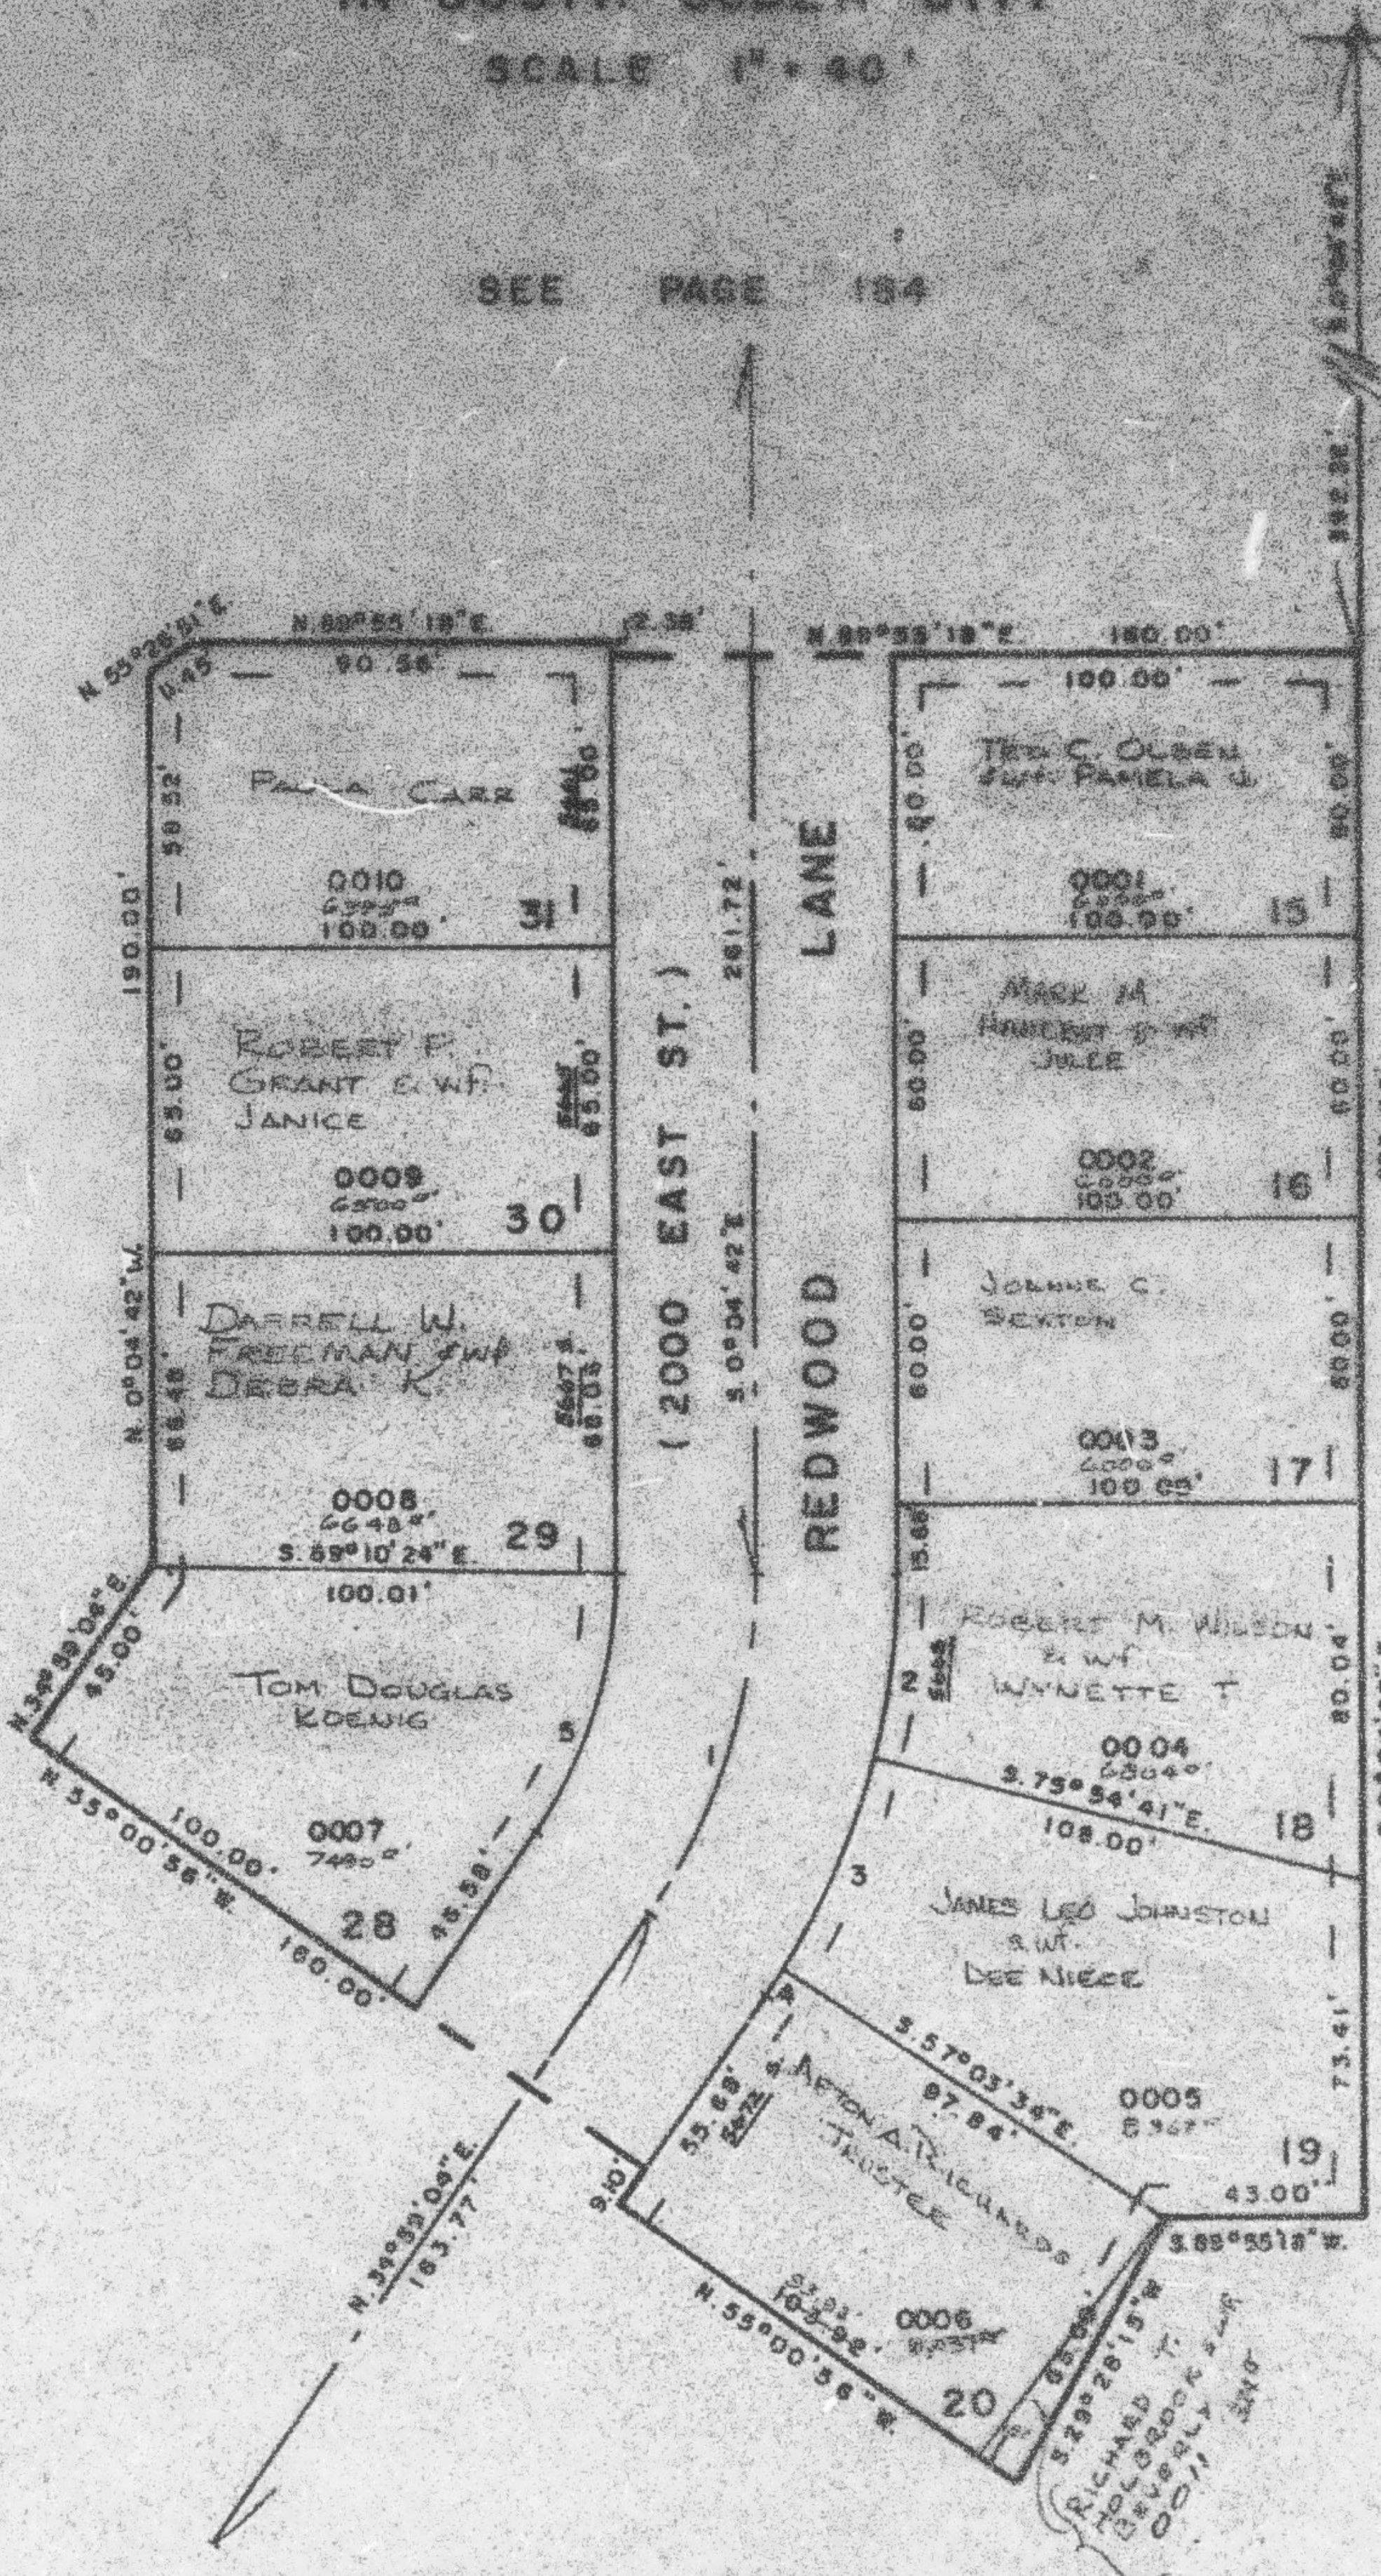

SEE PAGE 182