

PART OF THE NE 1/4, SEC. 22, T.5N., R.1W., S.L.B. & M.  
**YORKSHIRE MEADOWS SUBDIVISION NO. 9**

LOTS 15-20, 28-31

IN SOUTH OGDEN CITY


SCALE 1" = 40'

TAXING UNIT: 27

SEE PAGE 184

SEE PAGE 181

SEE PAGE 86

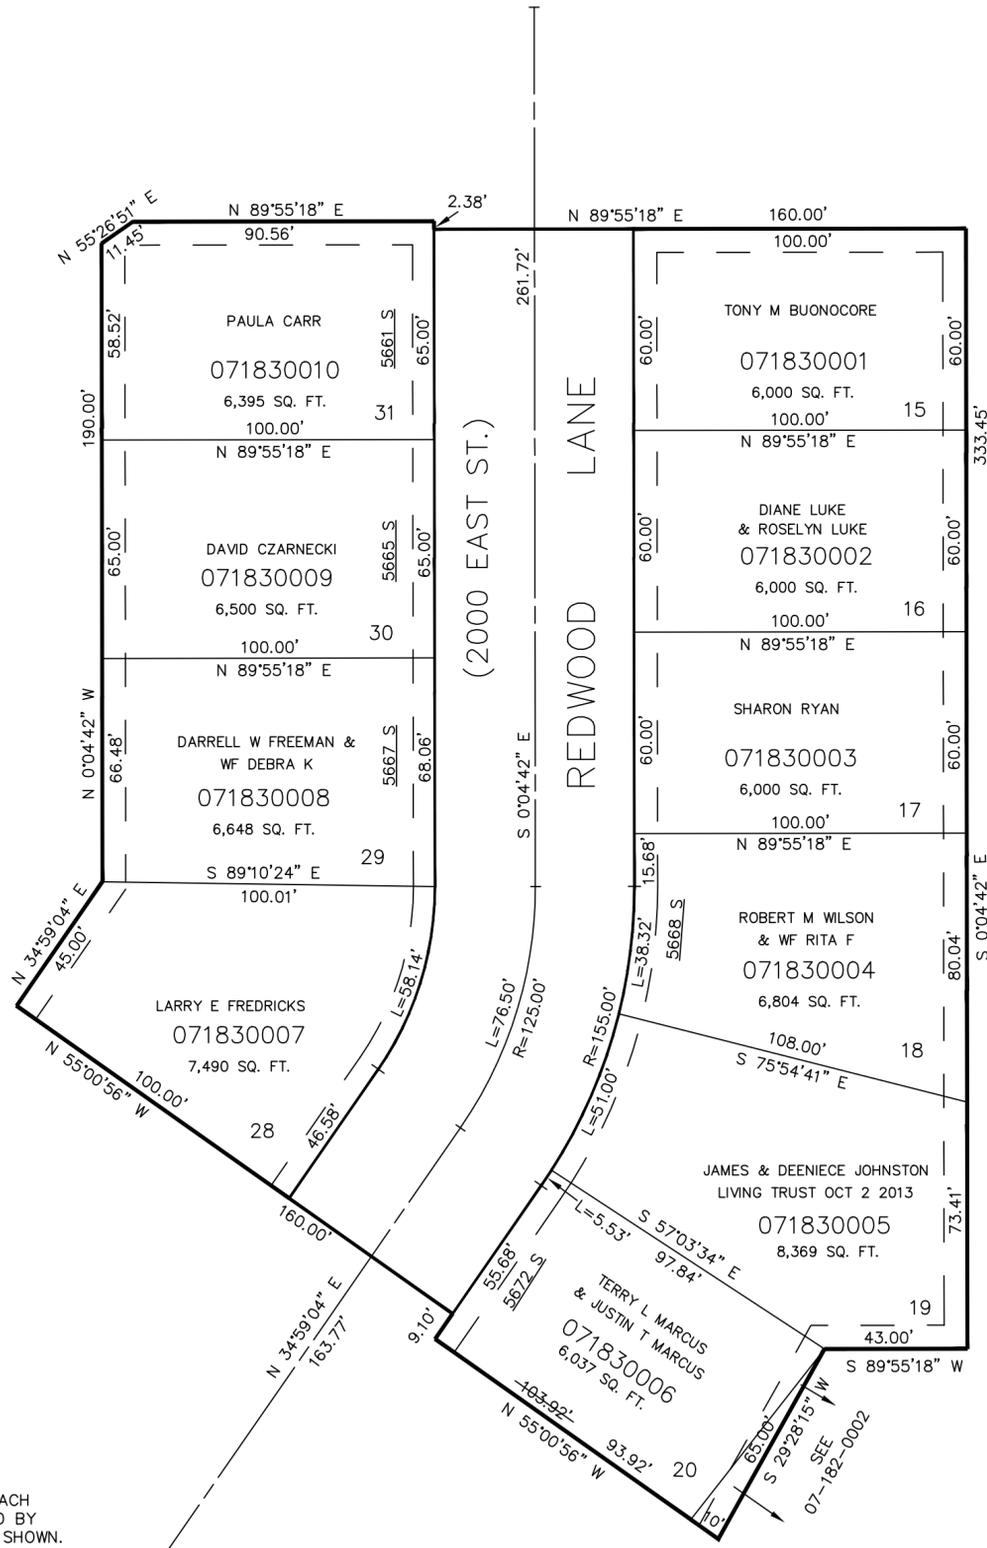

7' UTILITY & DRAINAGE EASEMENTS EACH SIDE OF PROPERTY LINES AS INDICATED BY DASHED LINES, EXCEPT AS OTHERWISE SHOWN.

FOR COMPLETE ENG DATA SEE ORIGINAL DEDICATION PLAT IN BOOK 19, PAGE 52 OF RECORDS.

SEE PAGE 182