

PART OF N.E. 1/4 OF SEC. 22, T.5N., R.1W., S.1.B.&M.
YORKSHIRE MEADOWS SUBDIVISION NO. 10
 LOTS 10-14, 32&33

184


TAXING UNIT: 75

IN SOUTH OGDEN CITY

PREFIX: 07-184

SCALE 1" = 40'

EXCEPT WHERE OTHERWISE SHOWN
 ALL LOTS OWNED BY
 WARD ENTERPRISES LTD.

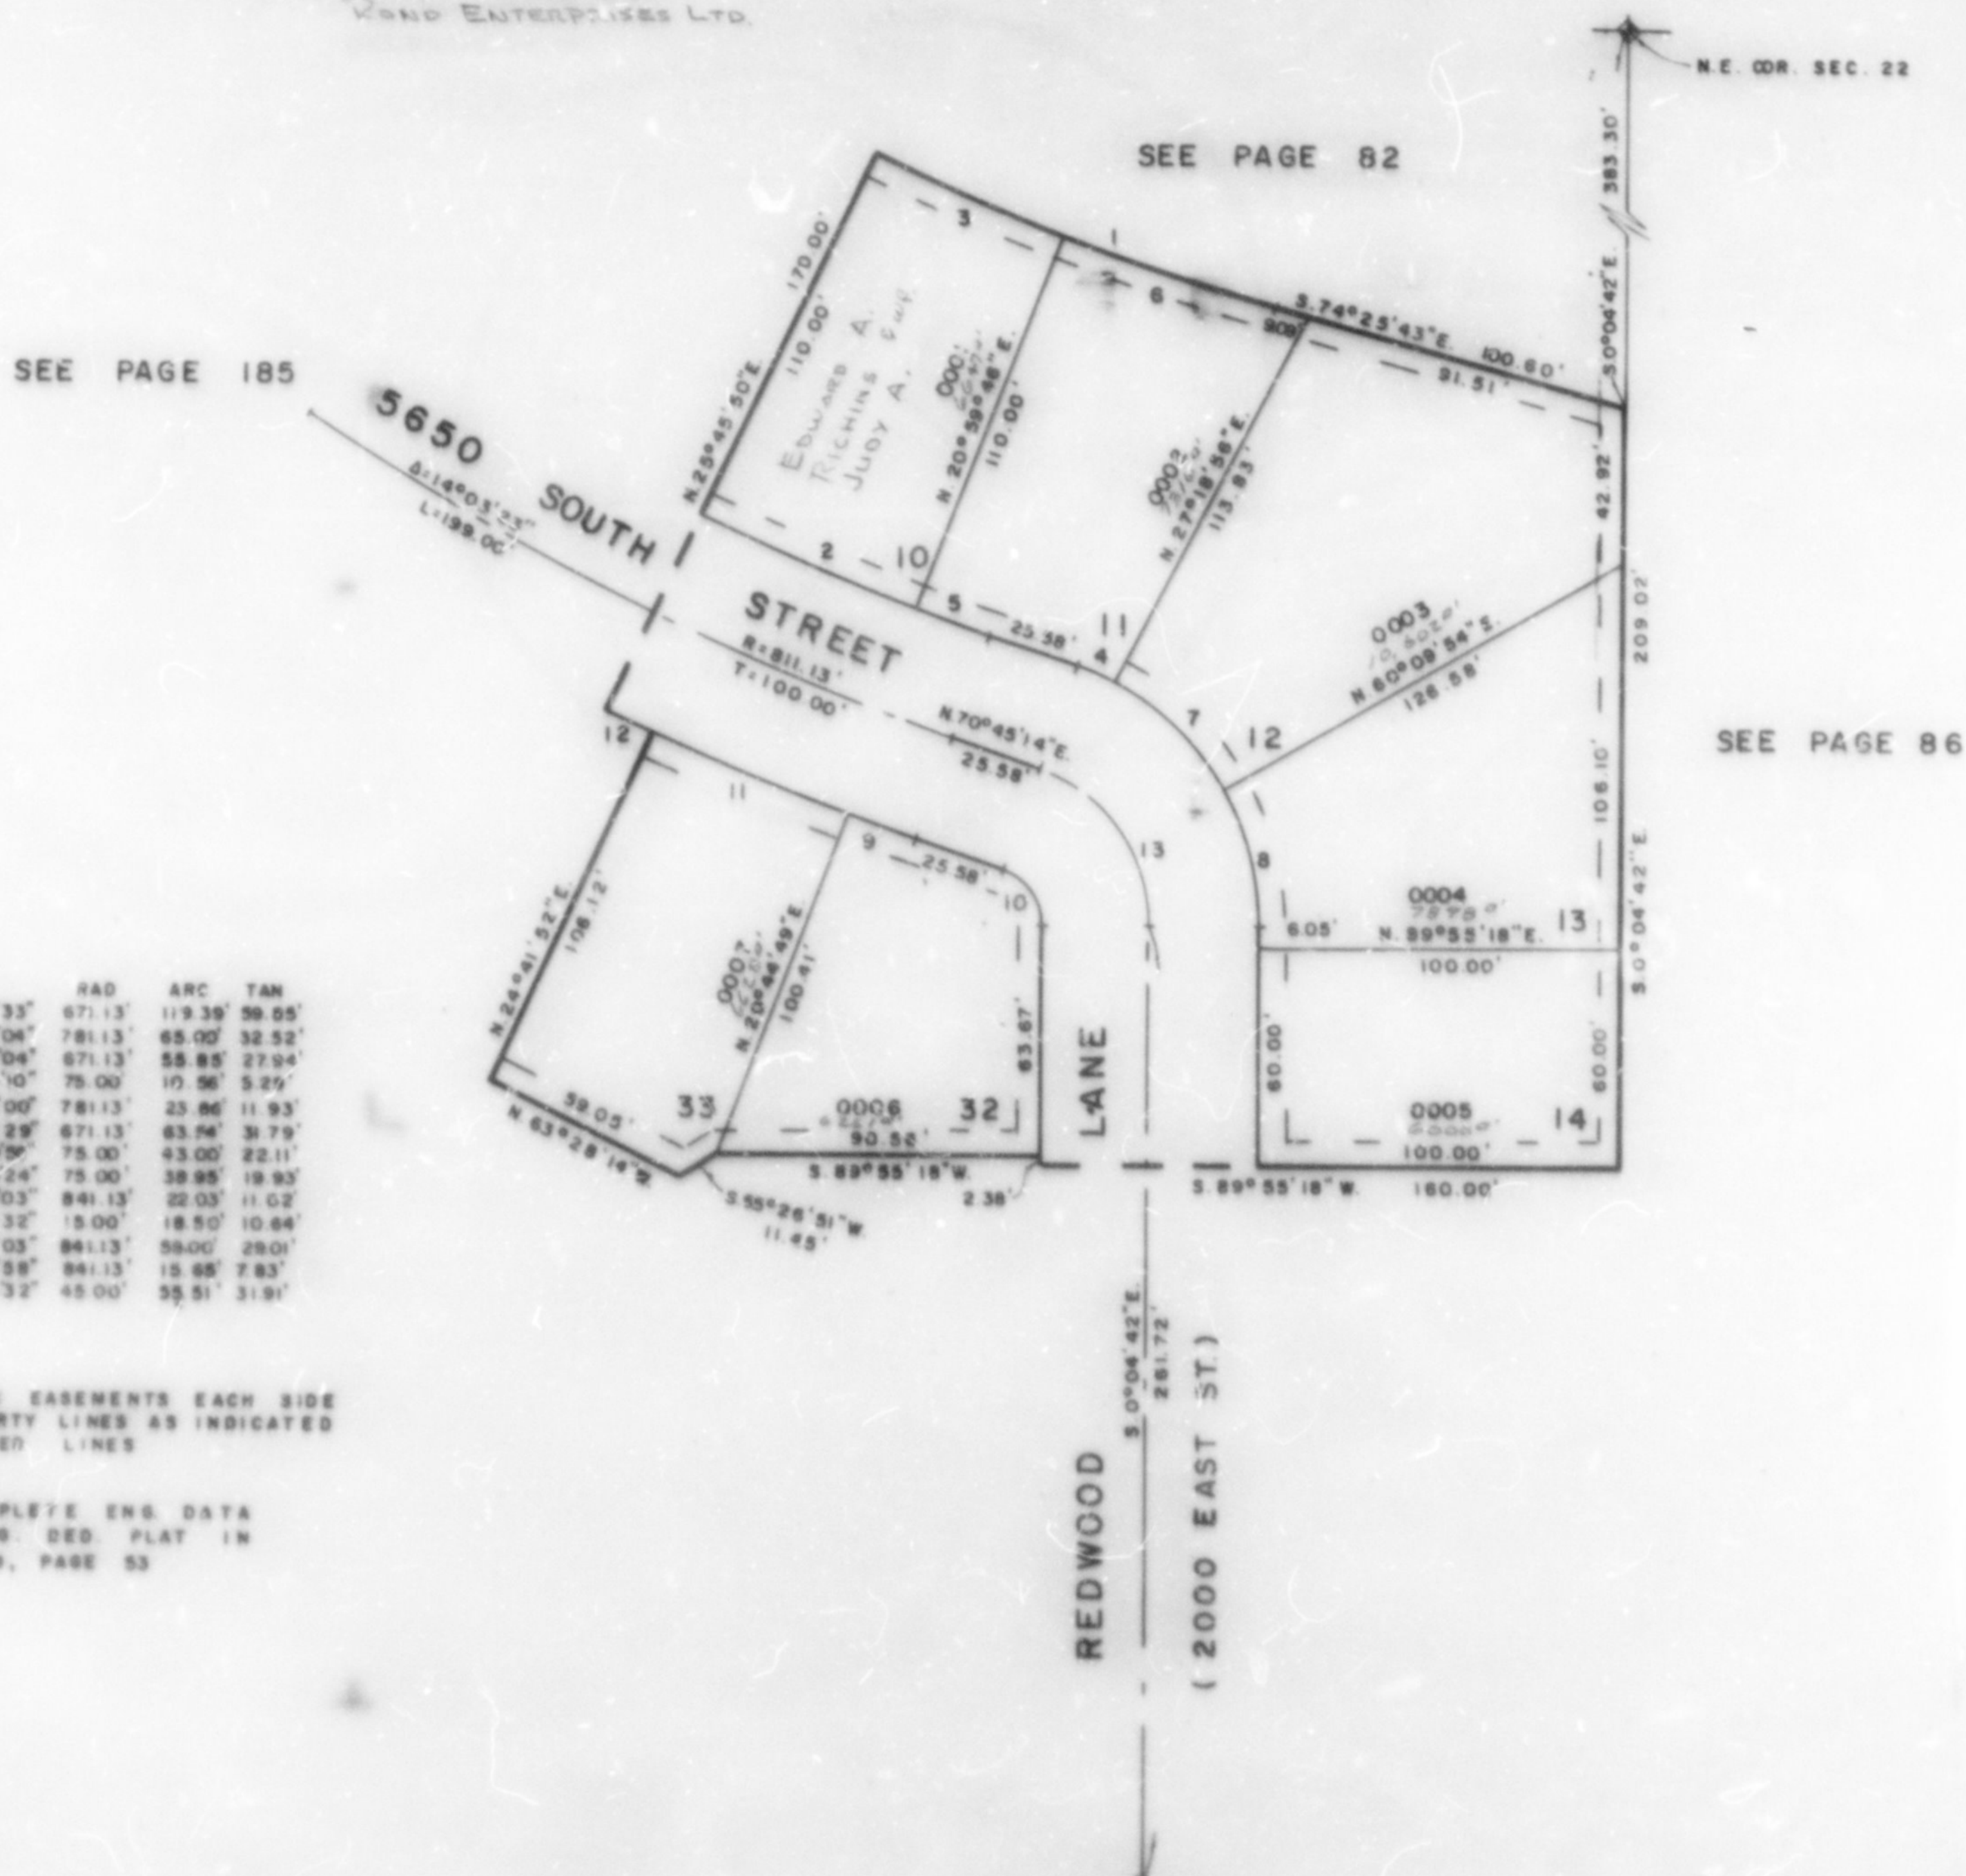

NO	A	RAD	ARC	TAN
1	0°11'33"	671.13	119.39	59.05
2	4°46'04"	781.13	65.00	32.52
3	4°46'04"	671.13	55.85	27.94
4	6°04'10"	75.00	10.56	5.29
5	1°05'00"	781.13	23.86	11.93
6	5°25'29"	671.13	63.94	31.79
7	32°50'50"	75.00	43.00	22.11
8	29°45'24"	75.00	38.95	19.93
9	1°30'03"	841.13	22.03	11.02
10	70°40'32"	15.00	18.50	10.64
11	3°57'03"	841.13	58.00	29.01
12	1°03'58"	841.13	15.65	7.83
13	70°40'32"	45.00	55.51	31.91

7' UTILITY EASEMENTS EACH SIDE
 OF PROPERTY LINES AS INDICATED
 BY DASHED LINES

FOR COMPLETE ENG. DATA
 SEE ORIG. DED. PLAT IN
 BOOK 19, PAGE 53