

PART OF THE NE 1/4, SEC. 22, T.5N., R.1W., S.L.B. & M. YORKSHIRE MEADOWS SUBDIVISION NO. 10

LOTS 10-14, 32 & 33


IN SOUTH OGDEN CITY

SCALE 1" = 40'

TAXING UNIT: 27

SEE PAGE 82

SEE PAGE 185

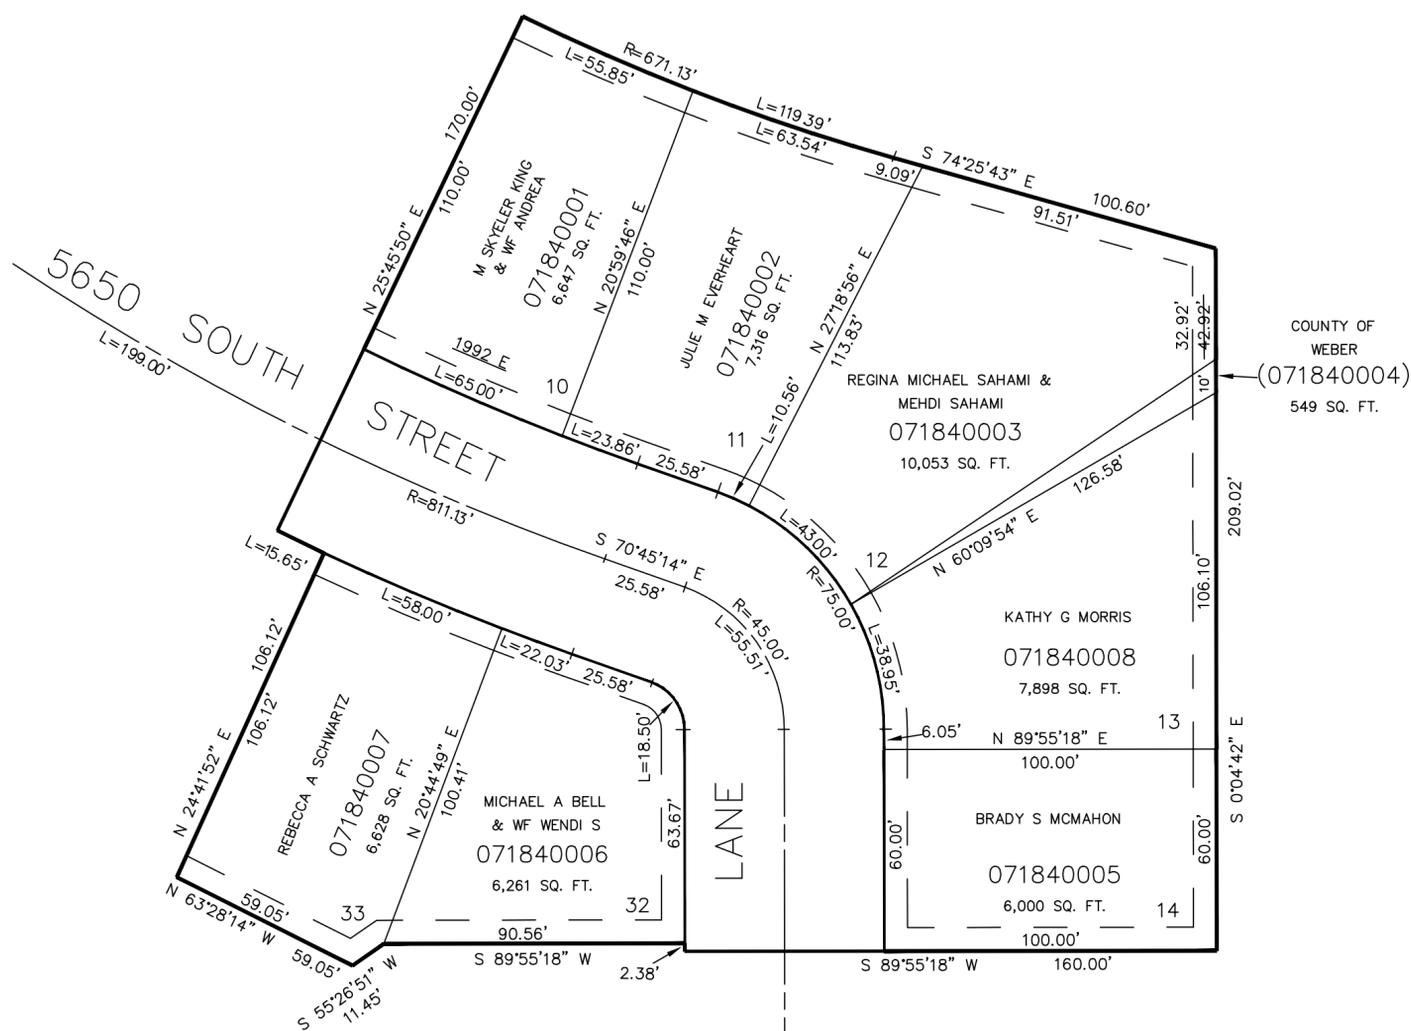

SEE PAGE 86

FOR COMPLETE ENG DATA SEE ORIGINAL DEDICATION PLAT IN BOOK 19, PAGE 53 OF RECORDS.

7' UTILITY & DRAINAGE EASEMENTS EACH SIDE OF PROPERTY LINES AS INDICATED BY DASHED LINES, EXCEPT AS OTHERWISE SHOWN.

SEE PAGE 183