

PART OF N.E. 1/4 OF SEC. 22, T.5N., R.1W., S.L.B.&M.
YORKSHIRE MEADOWS SUBDIVISION NO. 11
 LOTS 4 - 9, 34-36

185


TAXING UNIT: 75

IN SOUTH OGDEN CITY

PREFIX: 07-185

SCALE 1" = 40'


EXCEPT WHERE OTHERWISE SHOWN
 ALL LOTS OWNED BY:
 KOND ENTERPRISES LTD

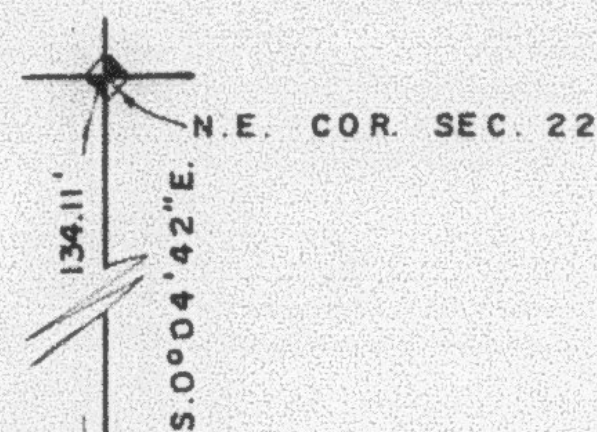

SEE PAGE 82

SEE PAGE 82

SEE PAGE
180

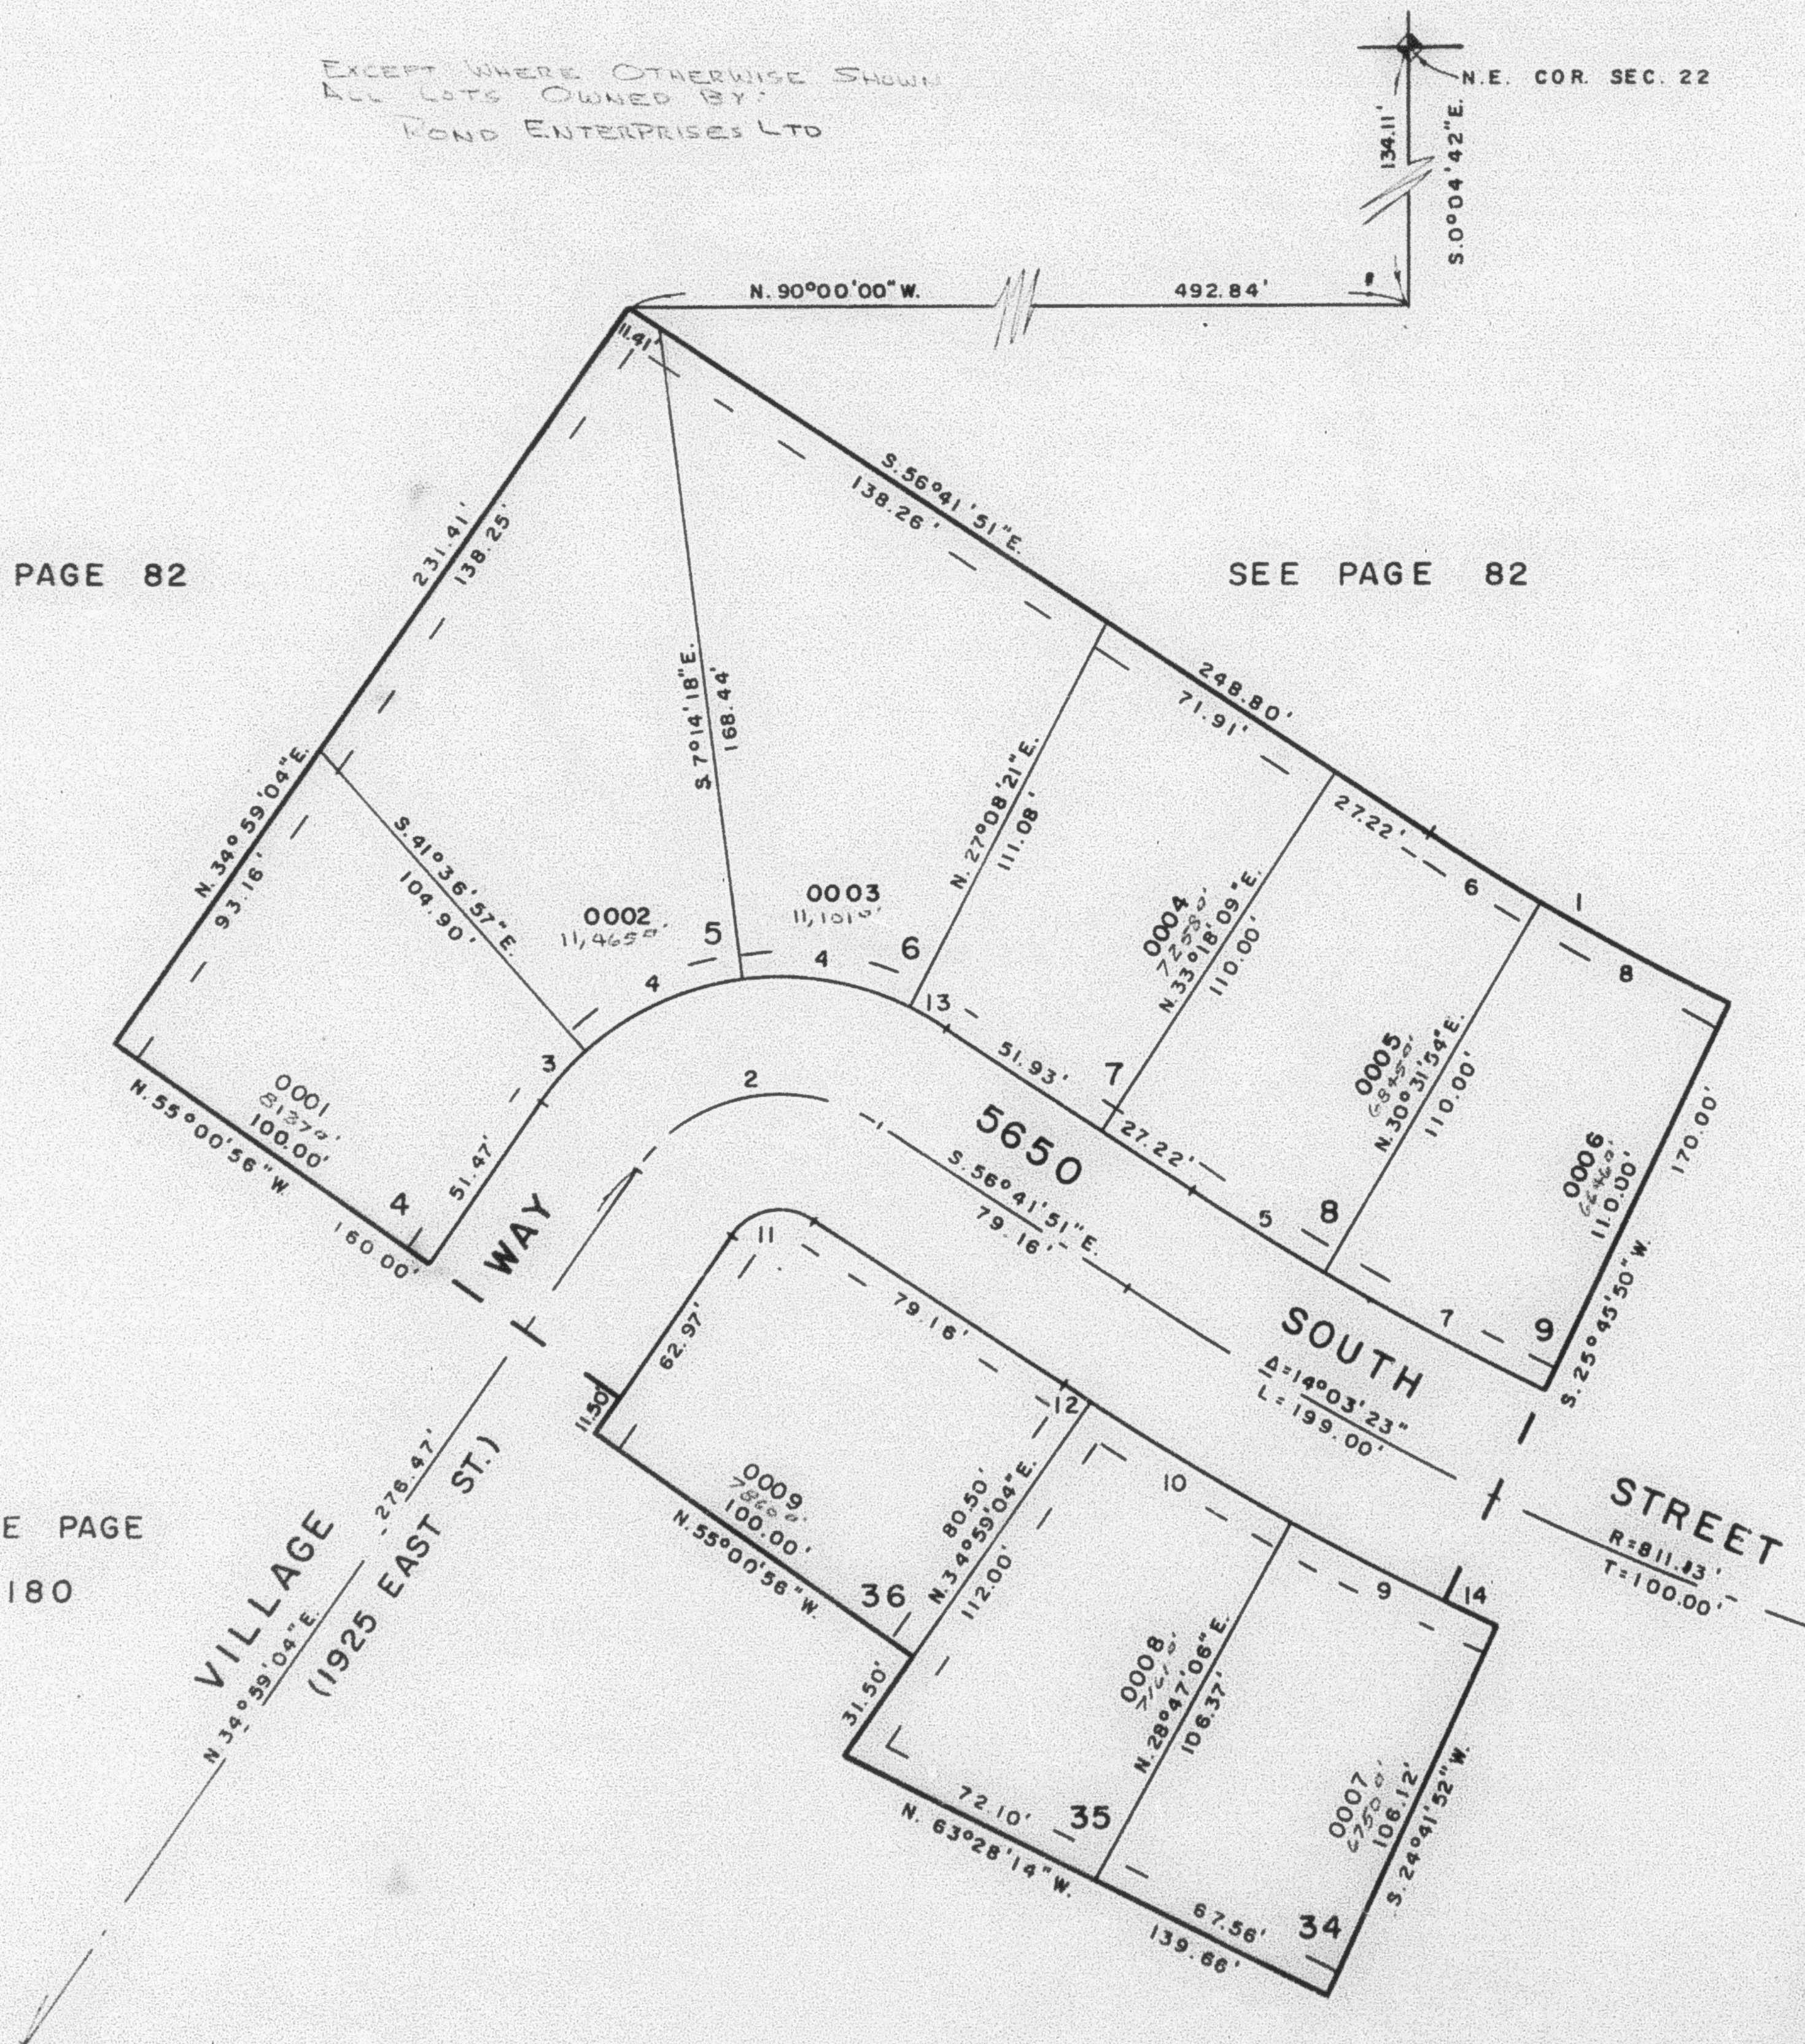

CURVE DATA

NO	Δ	RAD	ARC	TAN
1	7°32'19"	671.13'	88.30'	44.22'
2	88°19'05"	45.00'	69.36'	43.70'
3	13°23'59"	75.00'	17.54'	8.81'
4	34°22'39"	75.00'	45.00'	23.20'
5	2°46'15"	781.13'	37.78'	18.89'
6	2°46'15"	671.13'	32.46'	16.23'
7	4°46'04"	781.13'	65.00'	32.52'
8	4°46'04"	671.13'	55.85'	27.94'
9	4°05'14"	841.13'	60.00'	30.01'
10	4°05'13"	841.13'	60.00'	30.01'
11	88°19'05"	15.00'	23.12'	14.57'
12	0°25'50"	841.13'	6.32'	3.16'
13	6°09'48"	75.00'	8.07'	4.04'
14	1°03'58"	841.13'	15.65'	7.83'

SEE PAGE 184

7' UTILITY EASEMENTS EACH SIDE
 OF PROPERTY LINES AS INDICATED
 BY DASHED LINES

FOR COMPLETE ENG. DATA
 SEE ORIG. DED. PLAT IN
 BOOK 19, PAGE 34

SEE PAGE
181