

PART OF N.E. 1/4 OF SEC. 22, T.5N., R.1W., S.L.B.&M.
YORKSHIRE MEADOWS SUBDIVISION NO. 11

185

LOTS 4 - 9, 34-36


TAXING UNIT 75

IN SOUTH OGDEN CITY

PREFIX 07-185


SCALE 1" = 40'

EXCEPT WHERE OTHERWISE SHOWN
 ALL LOTS OWNED BY
 HOLD ENTERPRISES LTD

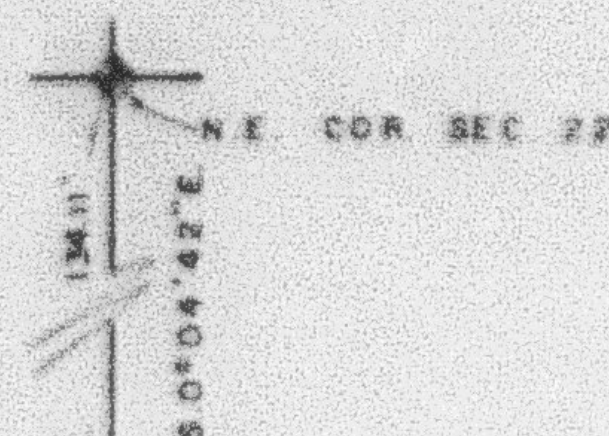

SEE PAGE 82

SEE PAGE 82

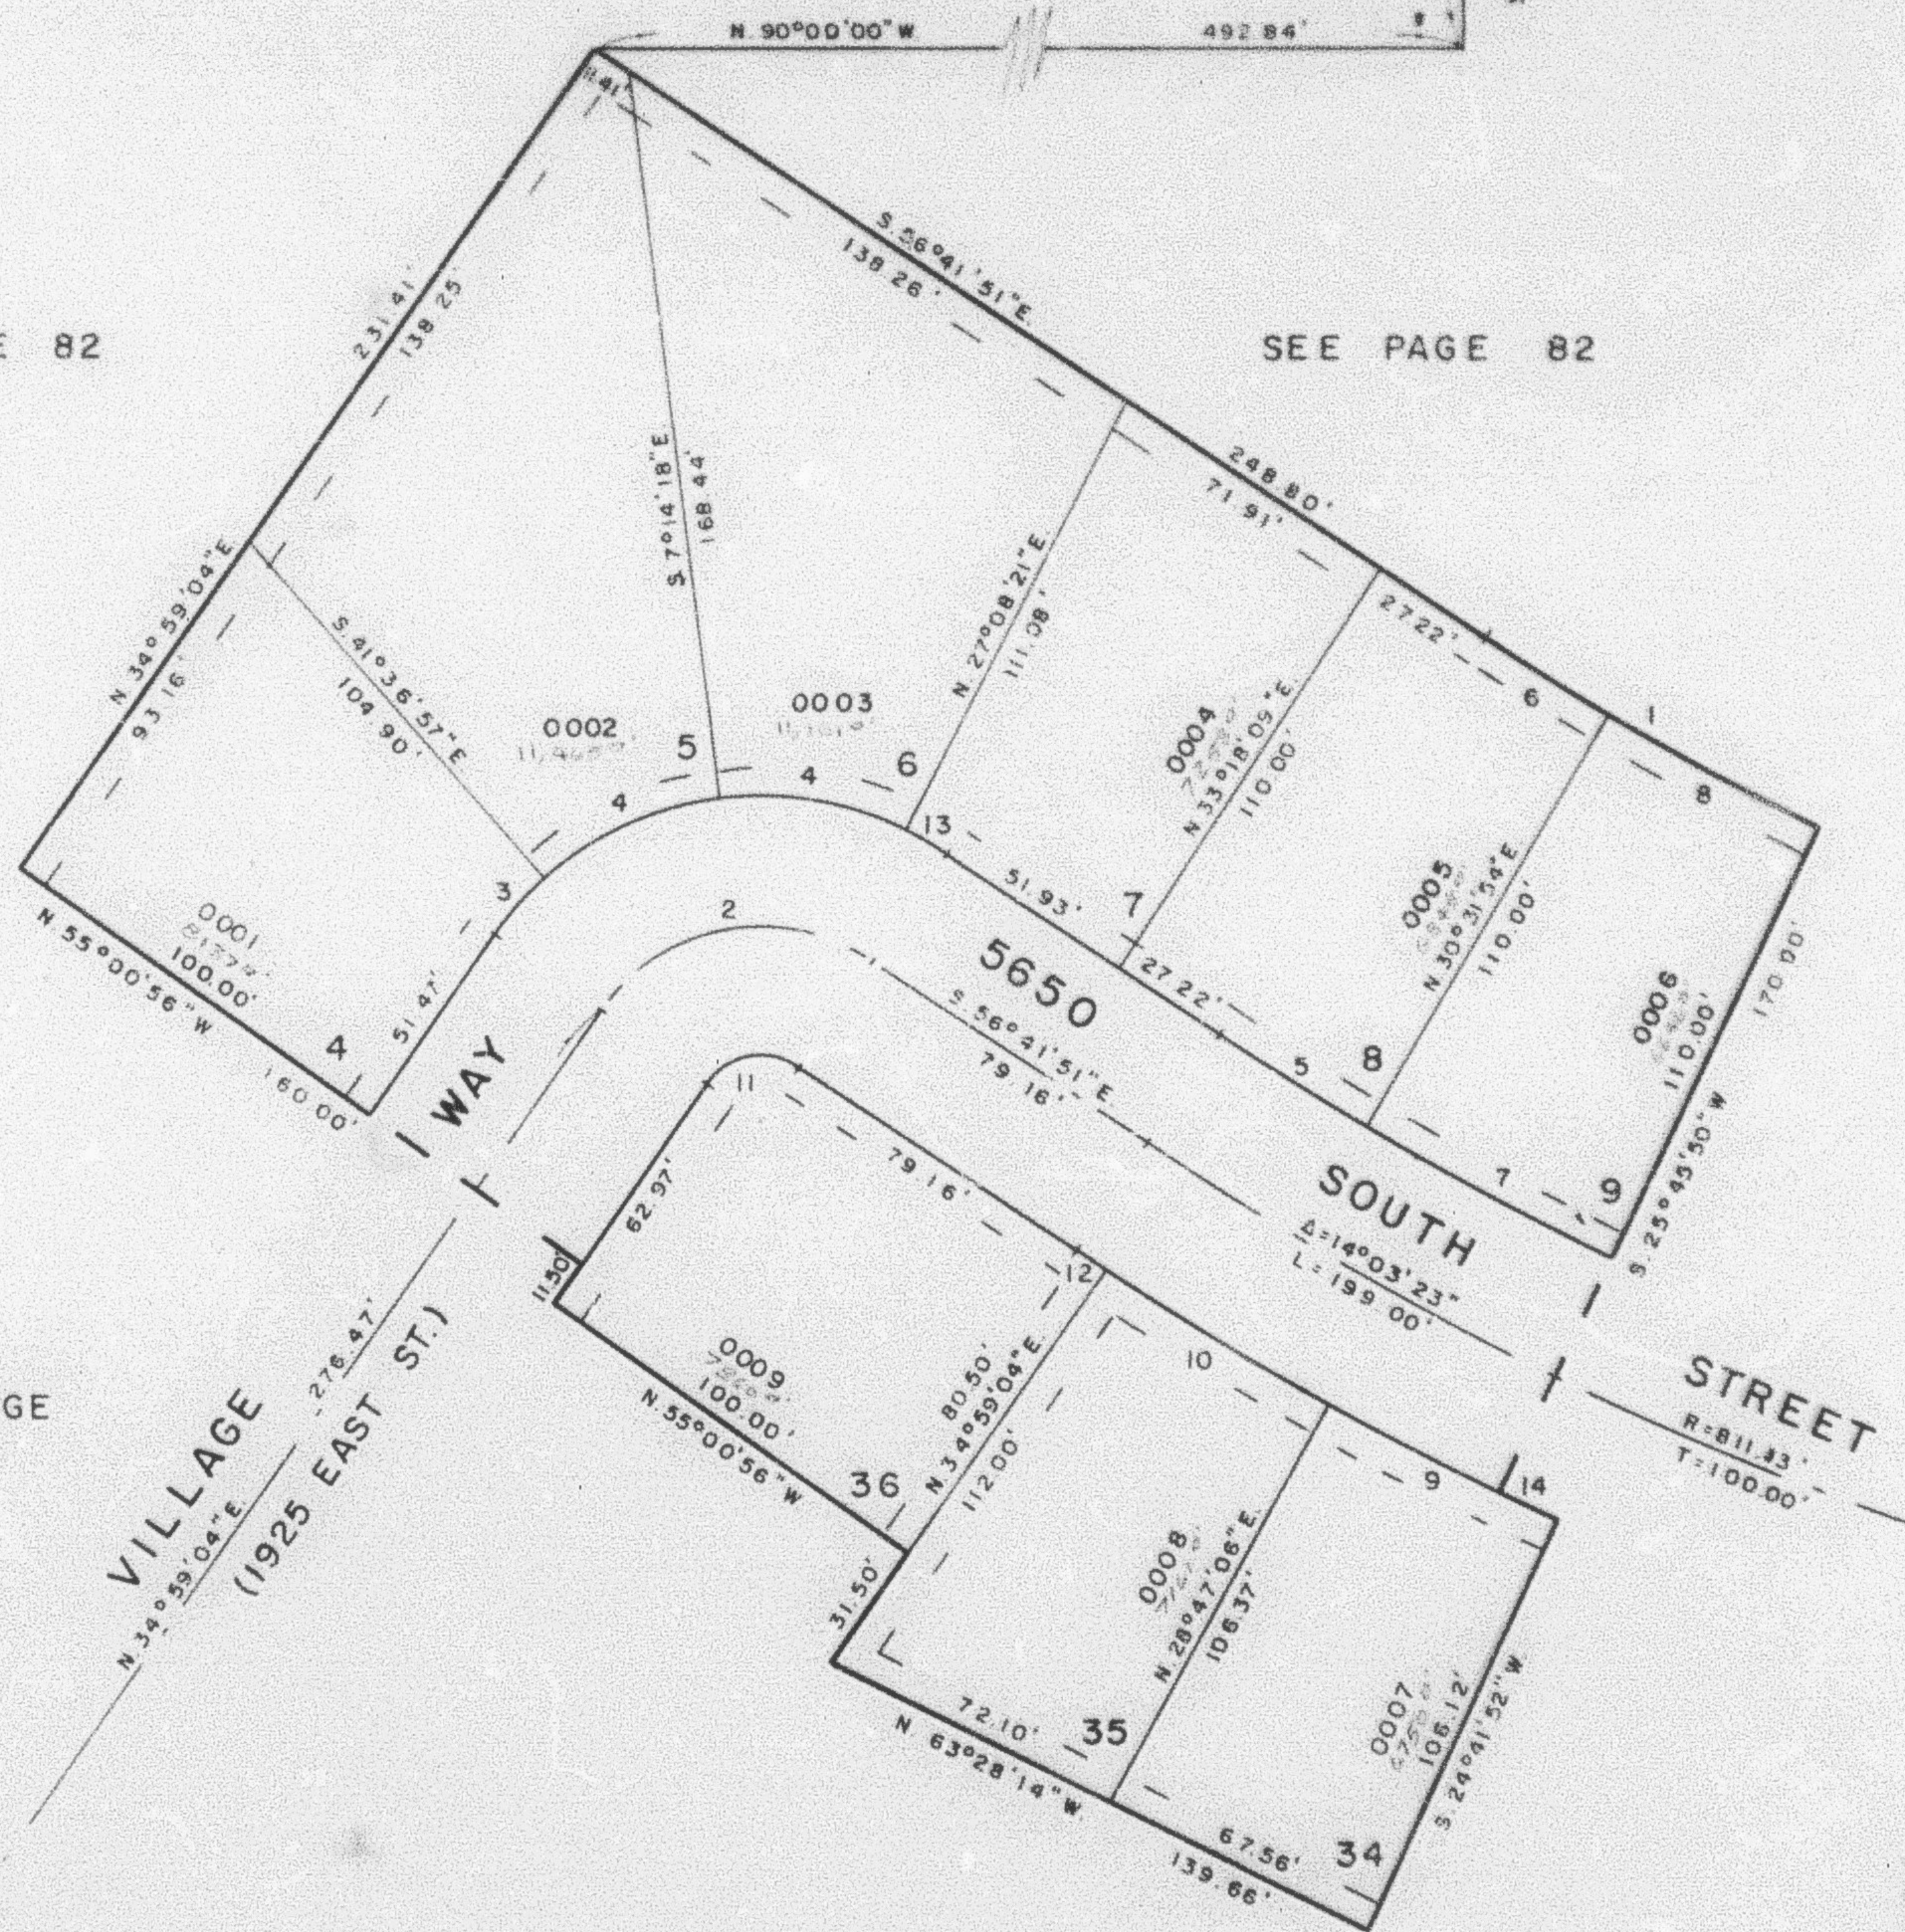

SEE PAGE
 180

CURVE DATA				
NO	Δ	RAD	ARC	TAN
1	7°32'19"	671.13	88.30	44.22
2	88°19'05"	45.00	65.36	43.70
3	13°23'59"	75.00	17.54	8.61
4	34°22'39"	75.00	45.00	23.20
5	2°46'15"	781.13	37.78	18.69
6	2°46'15"	671.13	32.46	16.23
7	4°46'04"	781.13	65.00	32.52
8	4°46'04"	671.13	55.85	27.94
9	4°05'14"	841.13	60.00	30.01
10	4°05'13"	841.13	60.00	30.01
11	88°19'05"	15.00	23.12	14.57
12	0°25'50"	841.13	6.32	3.16
13	6°09'48"	75.00	8.07	4.04
14	1°03'56"	841.13	15.65	7.83

SEE PAGE 184

7' UTILITY EASEMENTS EACH SIDE
 OF PROPERTY LINES AS INDICATED
 BY DASHED LINES

FOR COMPLETE ENG. DATA
 SEE ORIG. DED. PLAT IN
 BOOK 19, PAGE 54

SEE PAGE
 181

W.F.J. 4-76