

PART OF N.E. 1/4 OF SEC. 22, T.5N., R.1W., S.L.B.&M.
YORKSHIRE MEADOWS SUBDIVISION NO. 11

185

LOTS 4 - 9, 34 - 36

TAXING UNIT 75

IN SOUTH OGDEN CITY

PREFIX 07-185

SCALE 1" = 40'


SEE PAGE 82

SEE PAGE 82

SEE PAGE
180

SEE PAGE 184

SEE PAGE
181

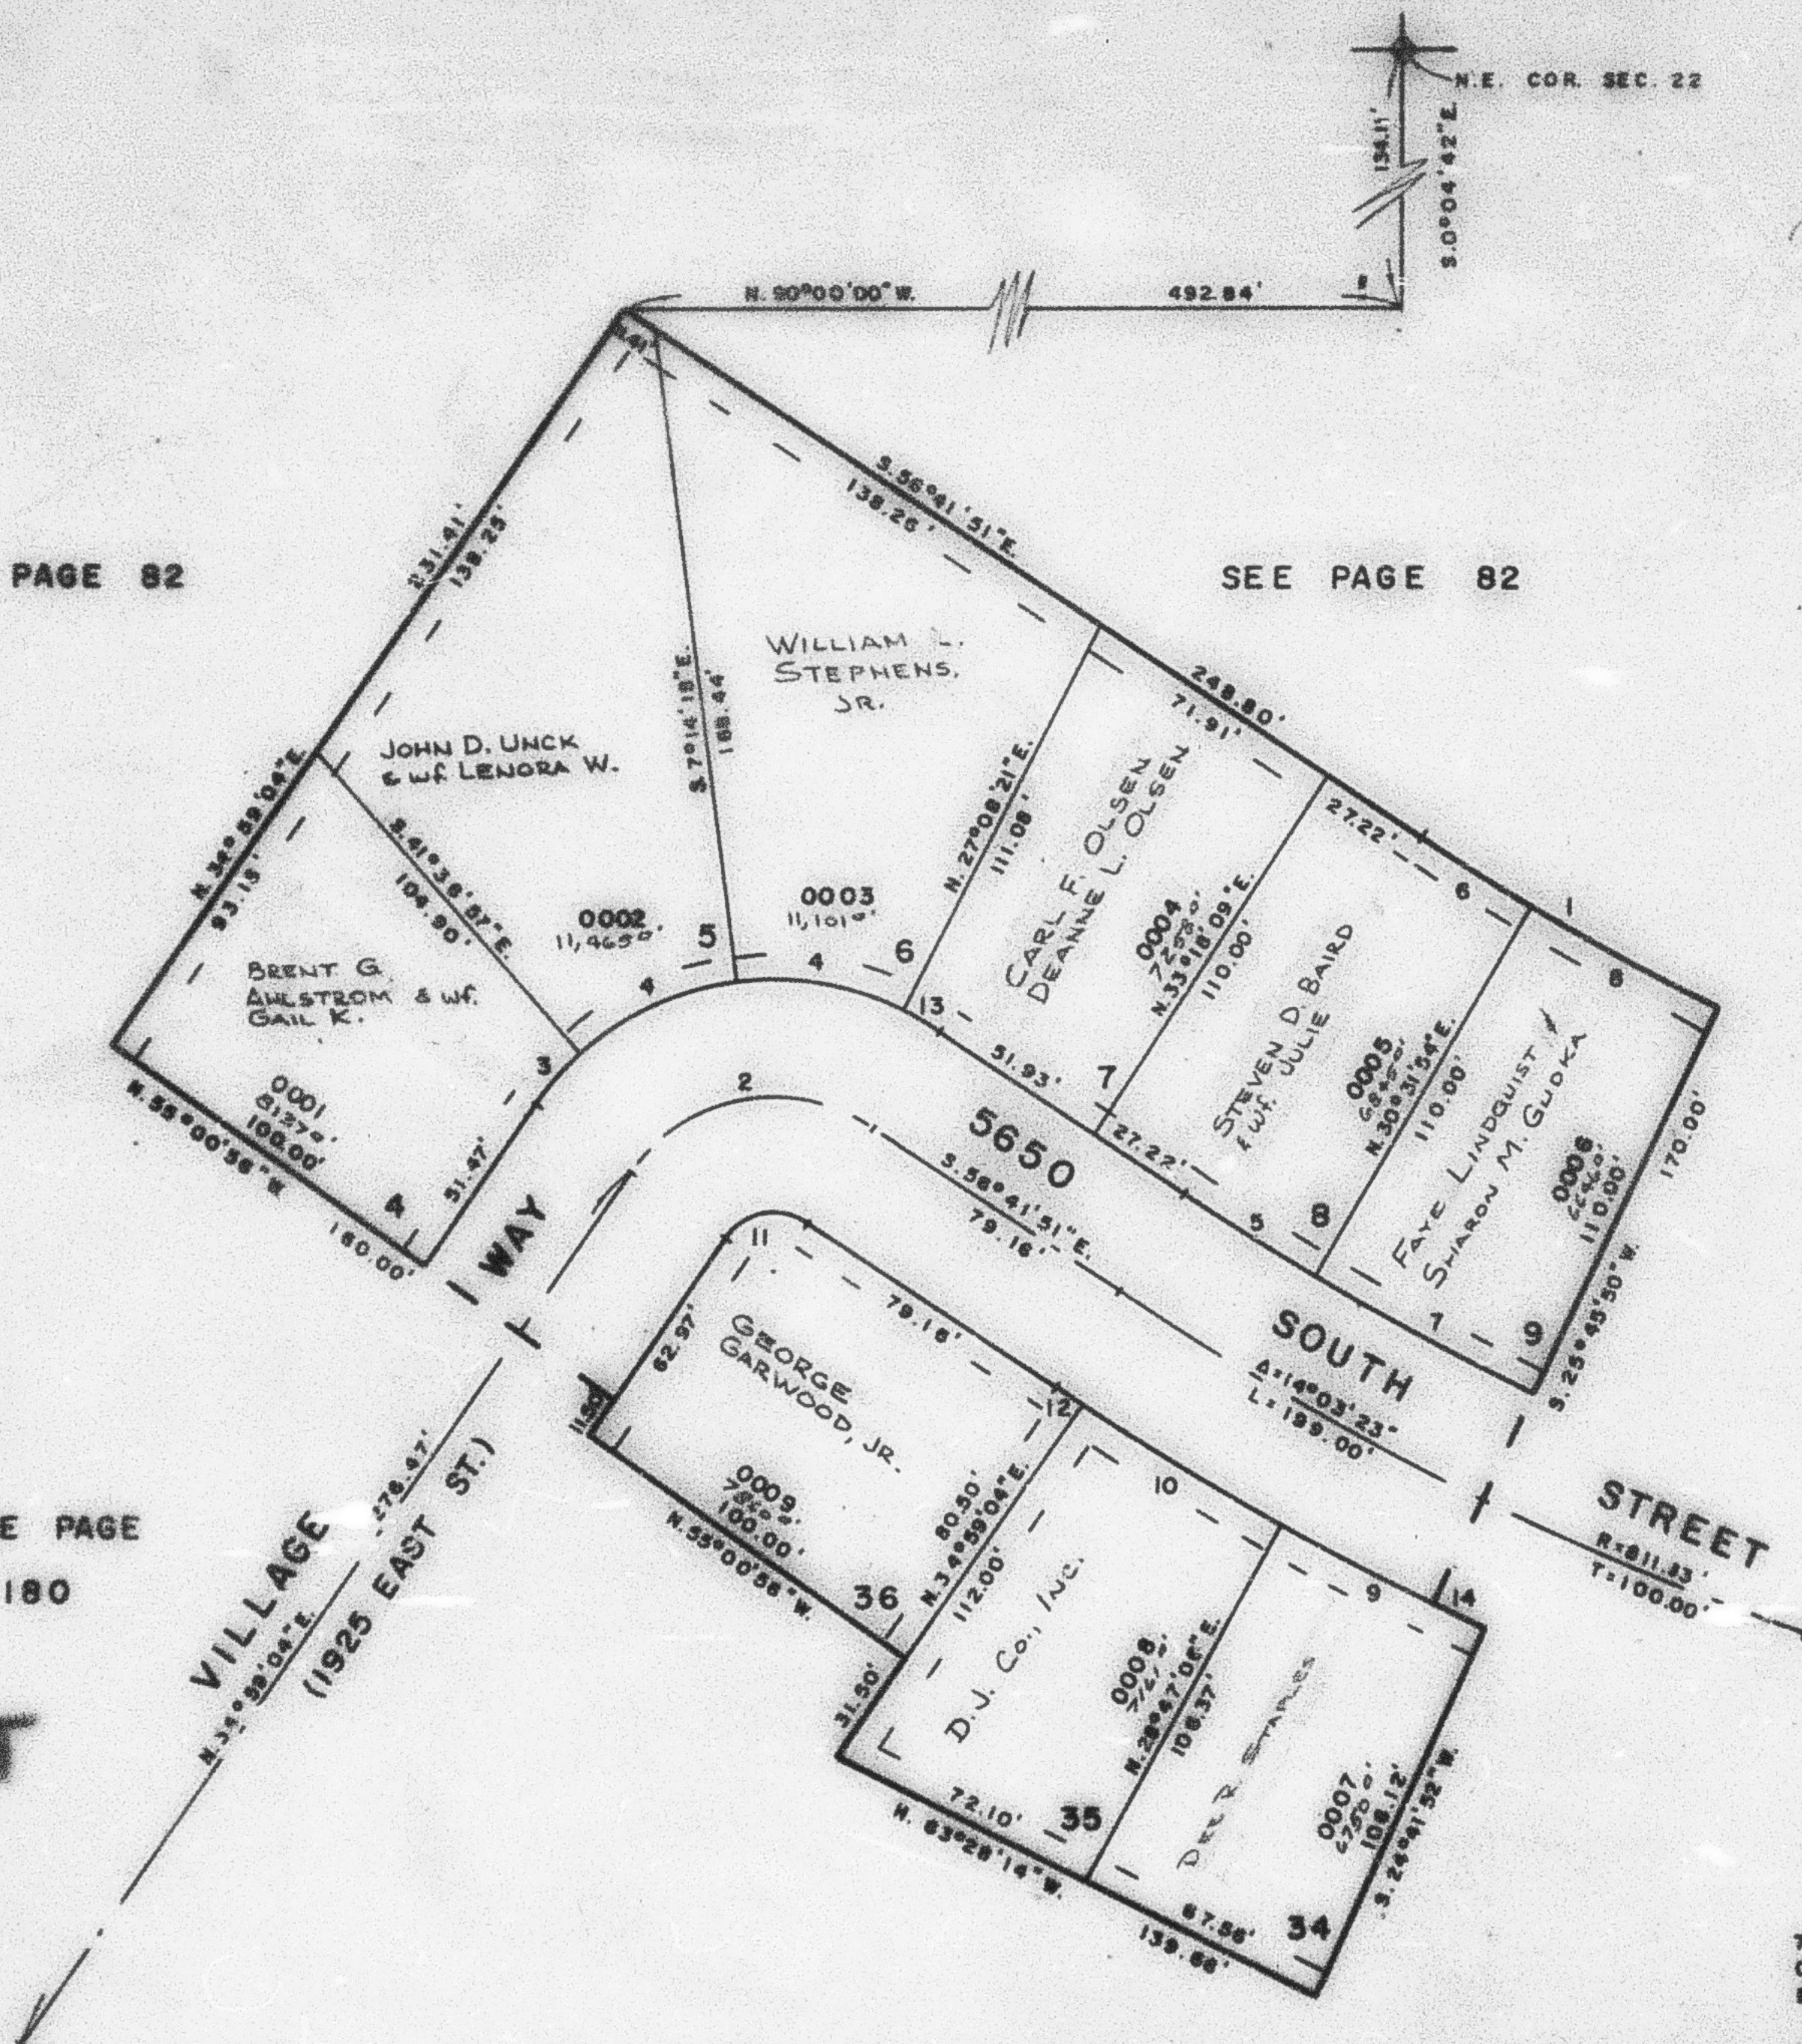

CURVE DATA

NO	Δ	RAD	ARC	TAN
1	7°32'18"	671.13	68.30	44.22
2	88°19'05"	4820'	69.36	43.70
3	13°23'58"	75.00	17.54	6.81
4	34°22'38"	75.00	45.00	23.80
5	2°46'15"	781.13	37.78	18.88
6	2°46'15"	671.13	32.46	16.23
7	4°46'04"	781.13	65.00	32.82
8	4°46'04"	671.13	55.88	27.94
9	4°05'14"	841.13	60.00	30.01
10	4°05'13"	841.13	60.00	30.01
11	88°19'05"	15.00	23.12	14.87
12	0°23'50"	841.13	6.32	3.18
13	6°05'48"	75.00	8.07	4.04
14	1°03'56"	841.13	15.83	7.93

7' UTILITY EASEMENTS EACH SIDE OF PROPERTY LINES AS INDICATED BY DASHED LINES

FOR COMPLETE ENG. DATA SEE ORIG. DES. PLAT IN BOOK 18, PAGE 54

W.F.J. 4-78