

PART OF N.E. 1/4 OF SEC. 22, T.5N., R.1W., S.L.B.&M.
YORKSHIRE MEADOWS SUBDIVISION NO. 11

185

LOTS 4 - 9, 34-36

TAXING UNIT: 27

IN SOUTH OGDEN CITY

PREFIX: 07-185

SCALE 1" = 40'


SEE PAGE 82

SEE PAGE 82

SEE PAGE
180

SEE PAGE 184

SEE PAGE
181

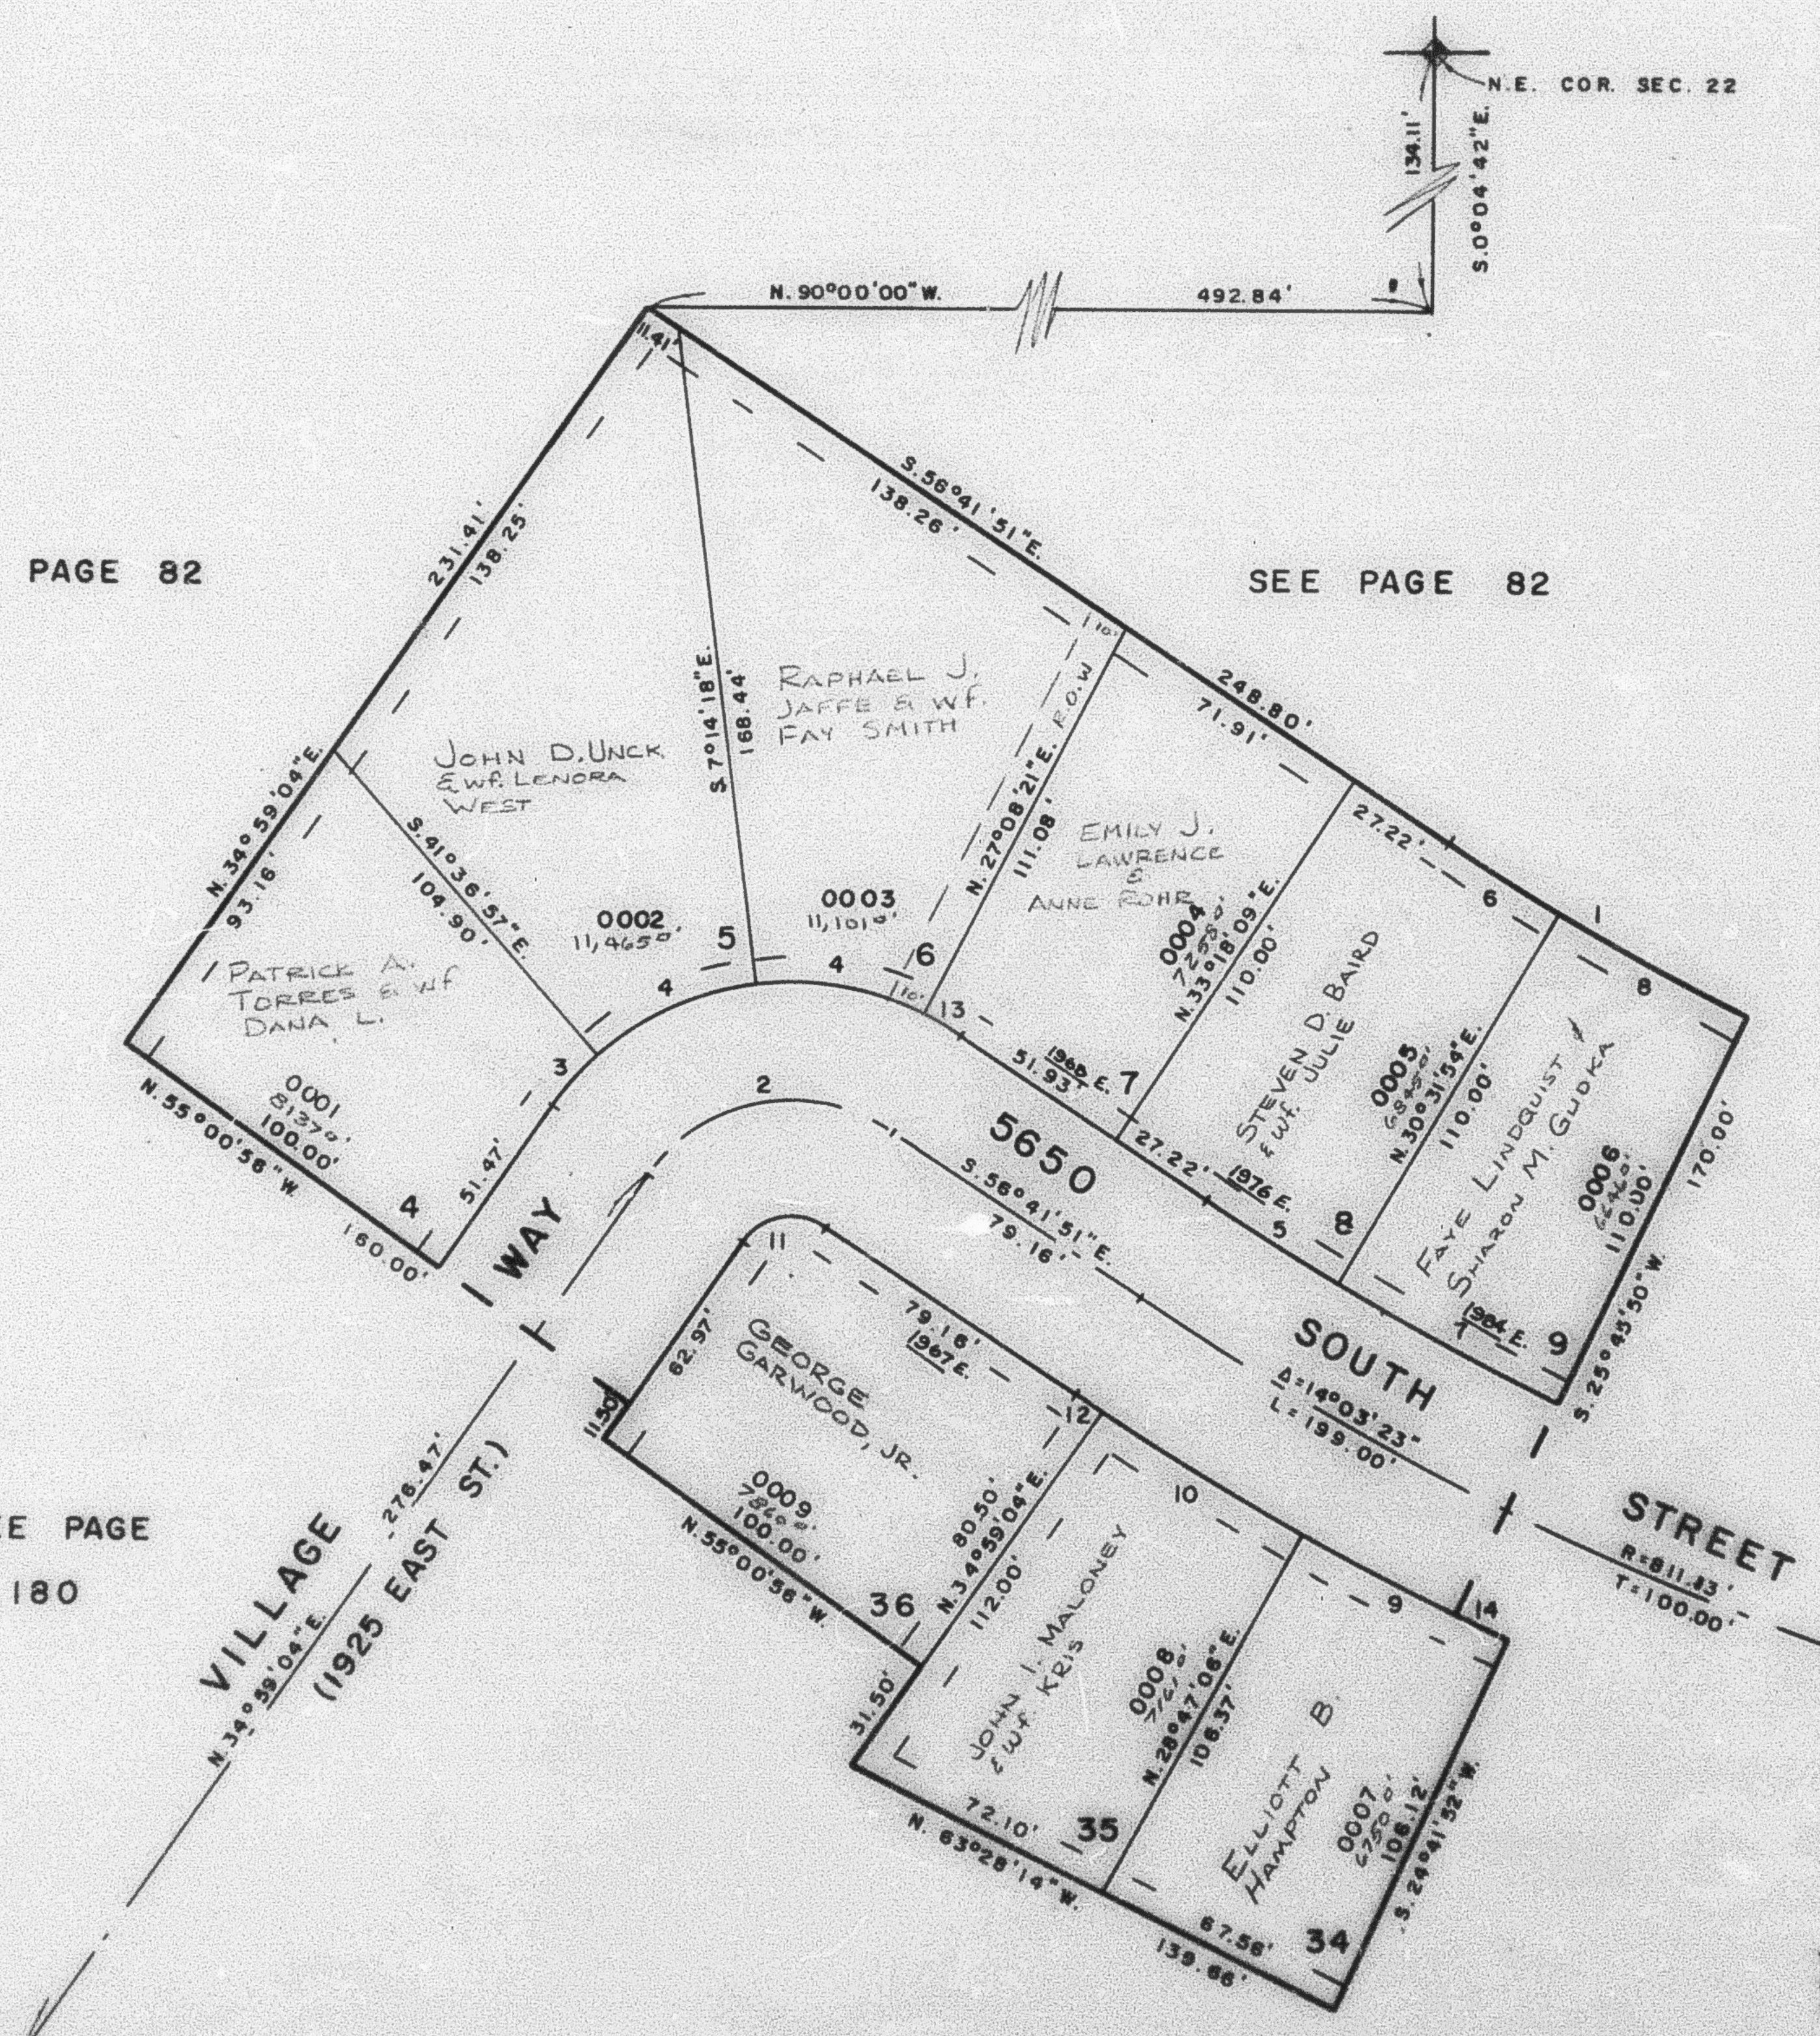

CURVE DATA

NO	A	RAD	ARC	TAN
1	7° 32' 19"	671.13	88.30	44.22
2	88° 19' 05"	4500	69.36	43.70
3	13° 23' 59"	75.00	17.54	8.81
4	34° 22' 39"	75.00	45.00	23.20
5	2° 46' 15"	781.13	37.78	18.89
6	2° 46' 15"	671.13	32.46	16.23
7	4° 46' 04"	781.13	65.00	32.82
8	4° 46' 04"	671.13	55.85	27.94
9	4° 05' 14"	841.13	60.00	30.01
10	4° 05' 13"	841.13	60.00	30.01
11	88° 19' 05"	15.00	23.12	14.57
12	0° 25' 50"	841.13	6.32	3.16
13	6° 09' 48"	75.00	8.07	4.04
14	1° 03' 58"	841.13	15.85	7.83

7' UTILITY EASEMENTS EACH SIDE
 OF PROPERTY LINES AS INDICATED
 BY DASHED LINES

FOR COMPLETE ENG. DATA
 SEE ORIG. DED. PLAT IN
 BOOK 19, PAGE 54