

PART OF N.E. 1/4 OF SEC. 22, T.5N., R.1W., S.L.B.&M.
YORKSHIRE MEADOWS SUBDIVISION NO. 11
 LOTS 4 - 9, 34-36

185

TAXING UNIT: 27

IN SOUTH OGDEN CITY

PREFIX: 07-185

SCALE 1" = 40'


SEE PAGE 82

SEE PAGE 82

SEE PAGE
180

SEE PAGE 184

SEE PAGE
181

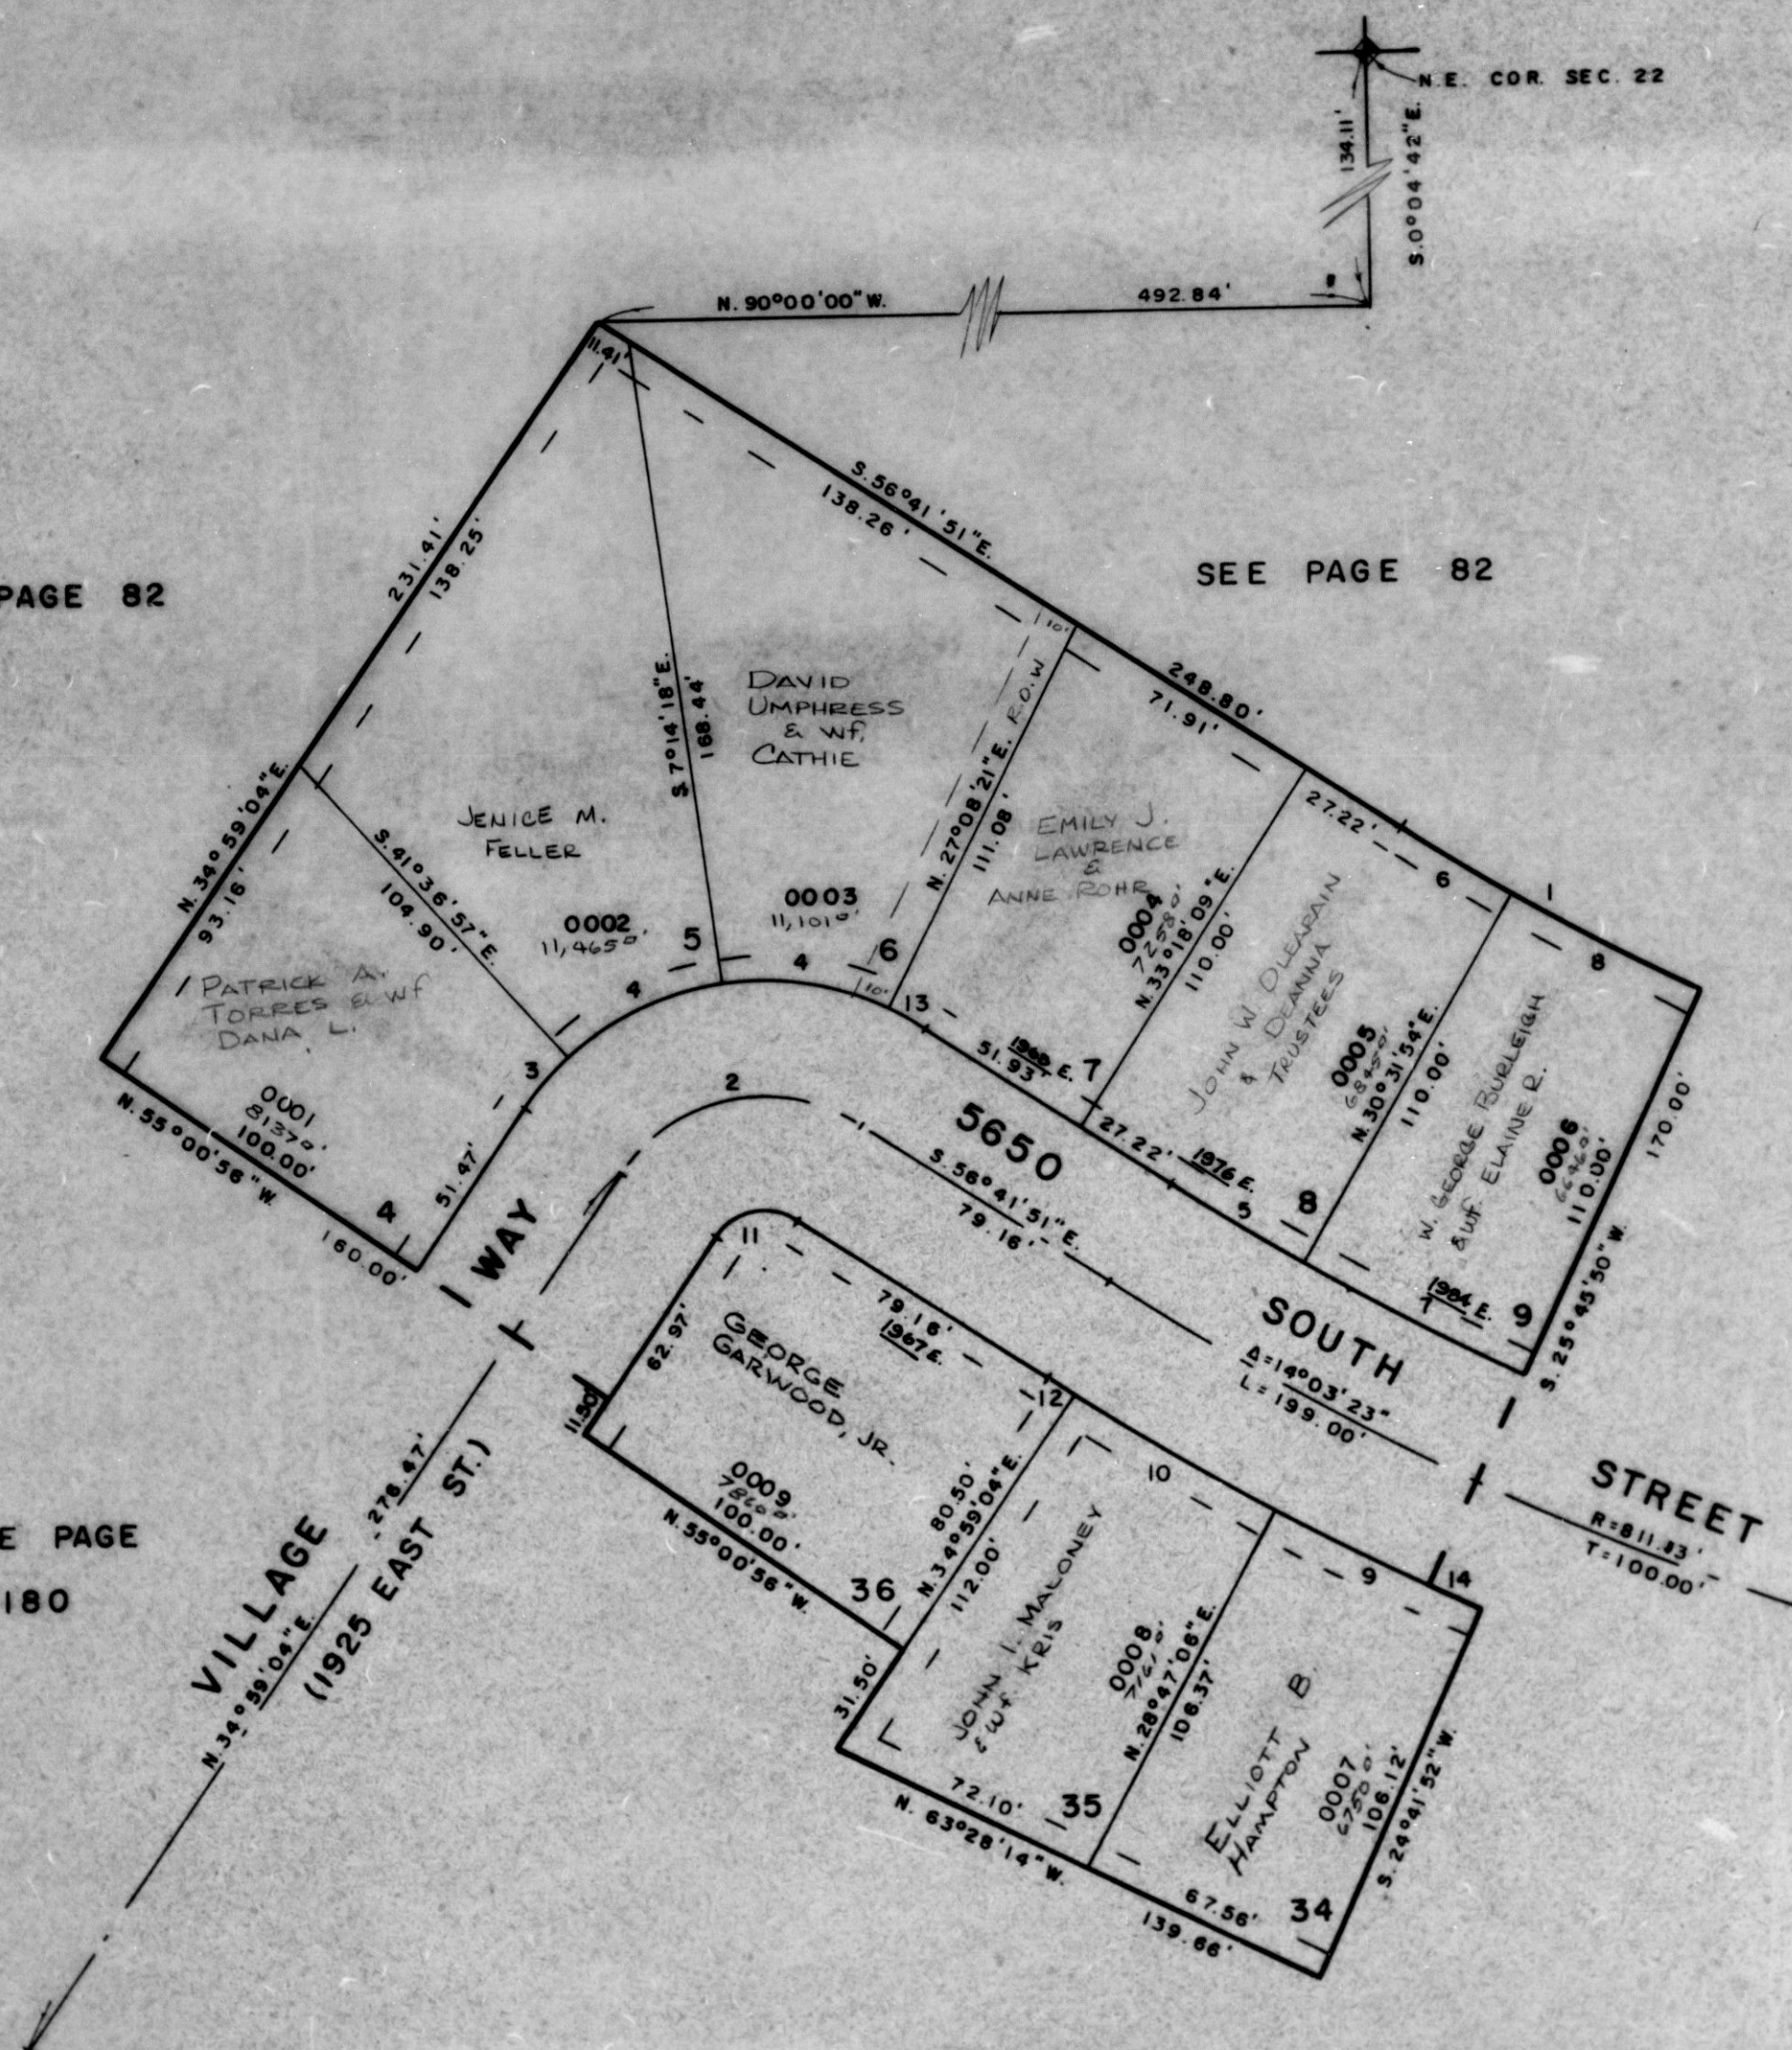

CURVE DATA				
NO	Δ	RAD	ARC	TAN
1	7° 32' 19"	671.13'	88.30'	44.22'
2	88° 19' 05"	450.0'	69.36'	43.70'
3	13° 23' 59"	75.00'	17.54'	8.81'
4	34° 22' 39"	75.00'	45.00'	23.20'
5	2° 46' 15"	781.13'	37.78'	18.89'
6	2° 46' 15"	671.13'	32.46'	16.23'
7	4° 46' 04"	781.13'	65.00'	32.52'
8	4° 46' 04"	671.13'	55.85'	27.94'
9	4° 05' 14"	841.13'	60.00'	30.01'
10	4° 05' 13"	841.13'	60.00'	30.01'
11	88° 19' 05"	15.00'	23.12'	14.57'
12	0° 25' 50"	841.13'	6.32'	3.16'
13	6° 09' 48"	75.00'	8.07'	4.04'
14	1° 03' 58"	841.13'	15.65'	7.83'

7' UTILITY EASEMENTS EACH SIDE
 OF PROPERTY LINES AS INDICATED
 BY DASHED LINES

FOR COMPLETE ENG. DATA
 SEE ORIG. DED. PLAT IN
 BOOK 19, PAGE 54

W.F.J. 4-76