

PART OF N.E. 1/4 OF SEC. 22, T.5N, R.1W, S.L.B.&M.
YORKSHIRE MEADOWS SUBDIVISION NO. 11
 LOTS 4 - 9, 34-36

185

TAXING UNIT 27

IN SOUTH OGDEN CITY

PREFIX 07-185

SCALE 1" = 40'


SEE PAGE 82

SEE PAGE 82

SEE PAGE
180

SEE PAGE 184

SEE PAGE
181

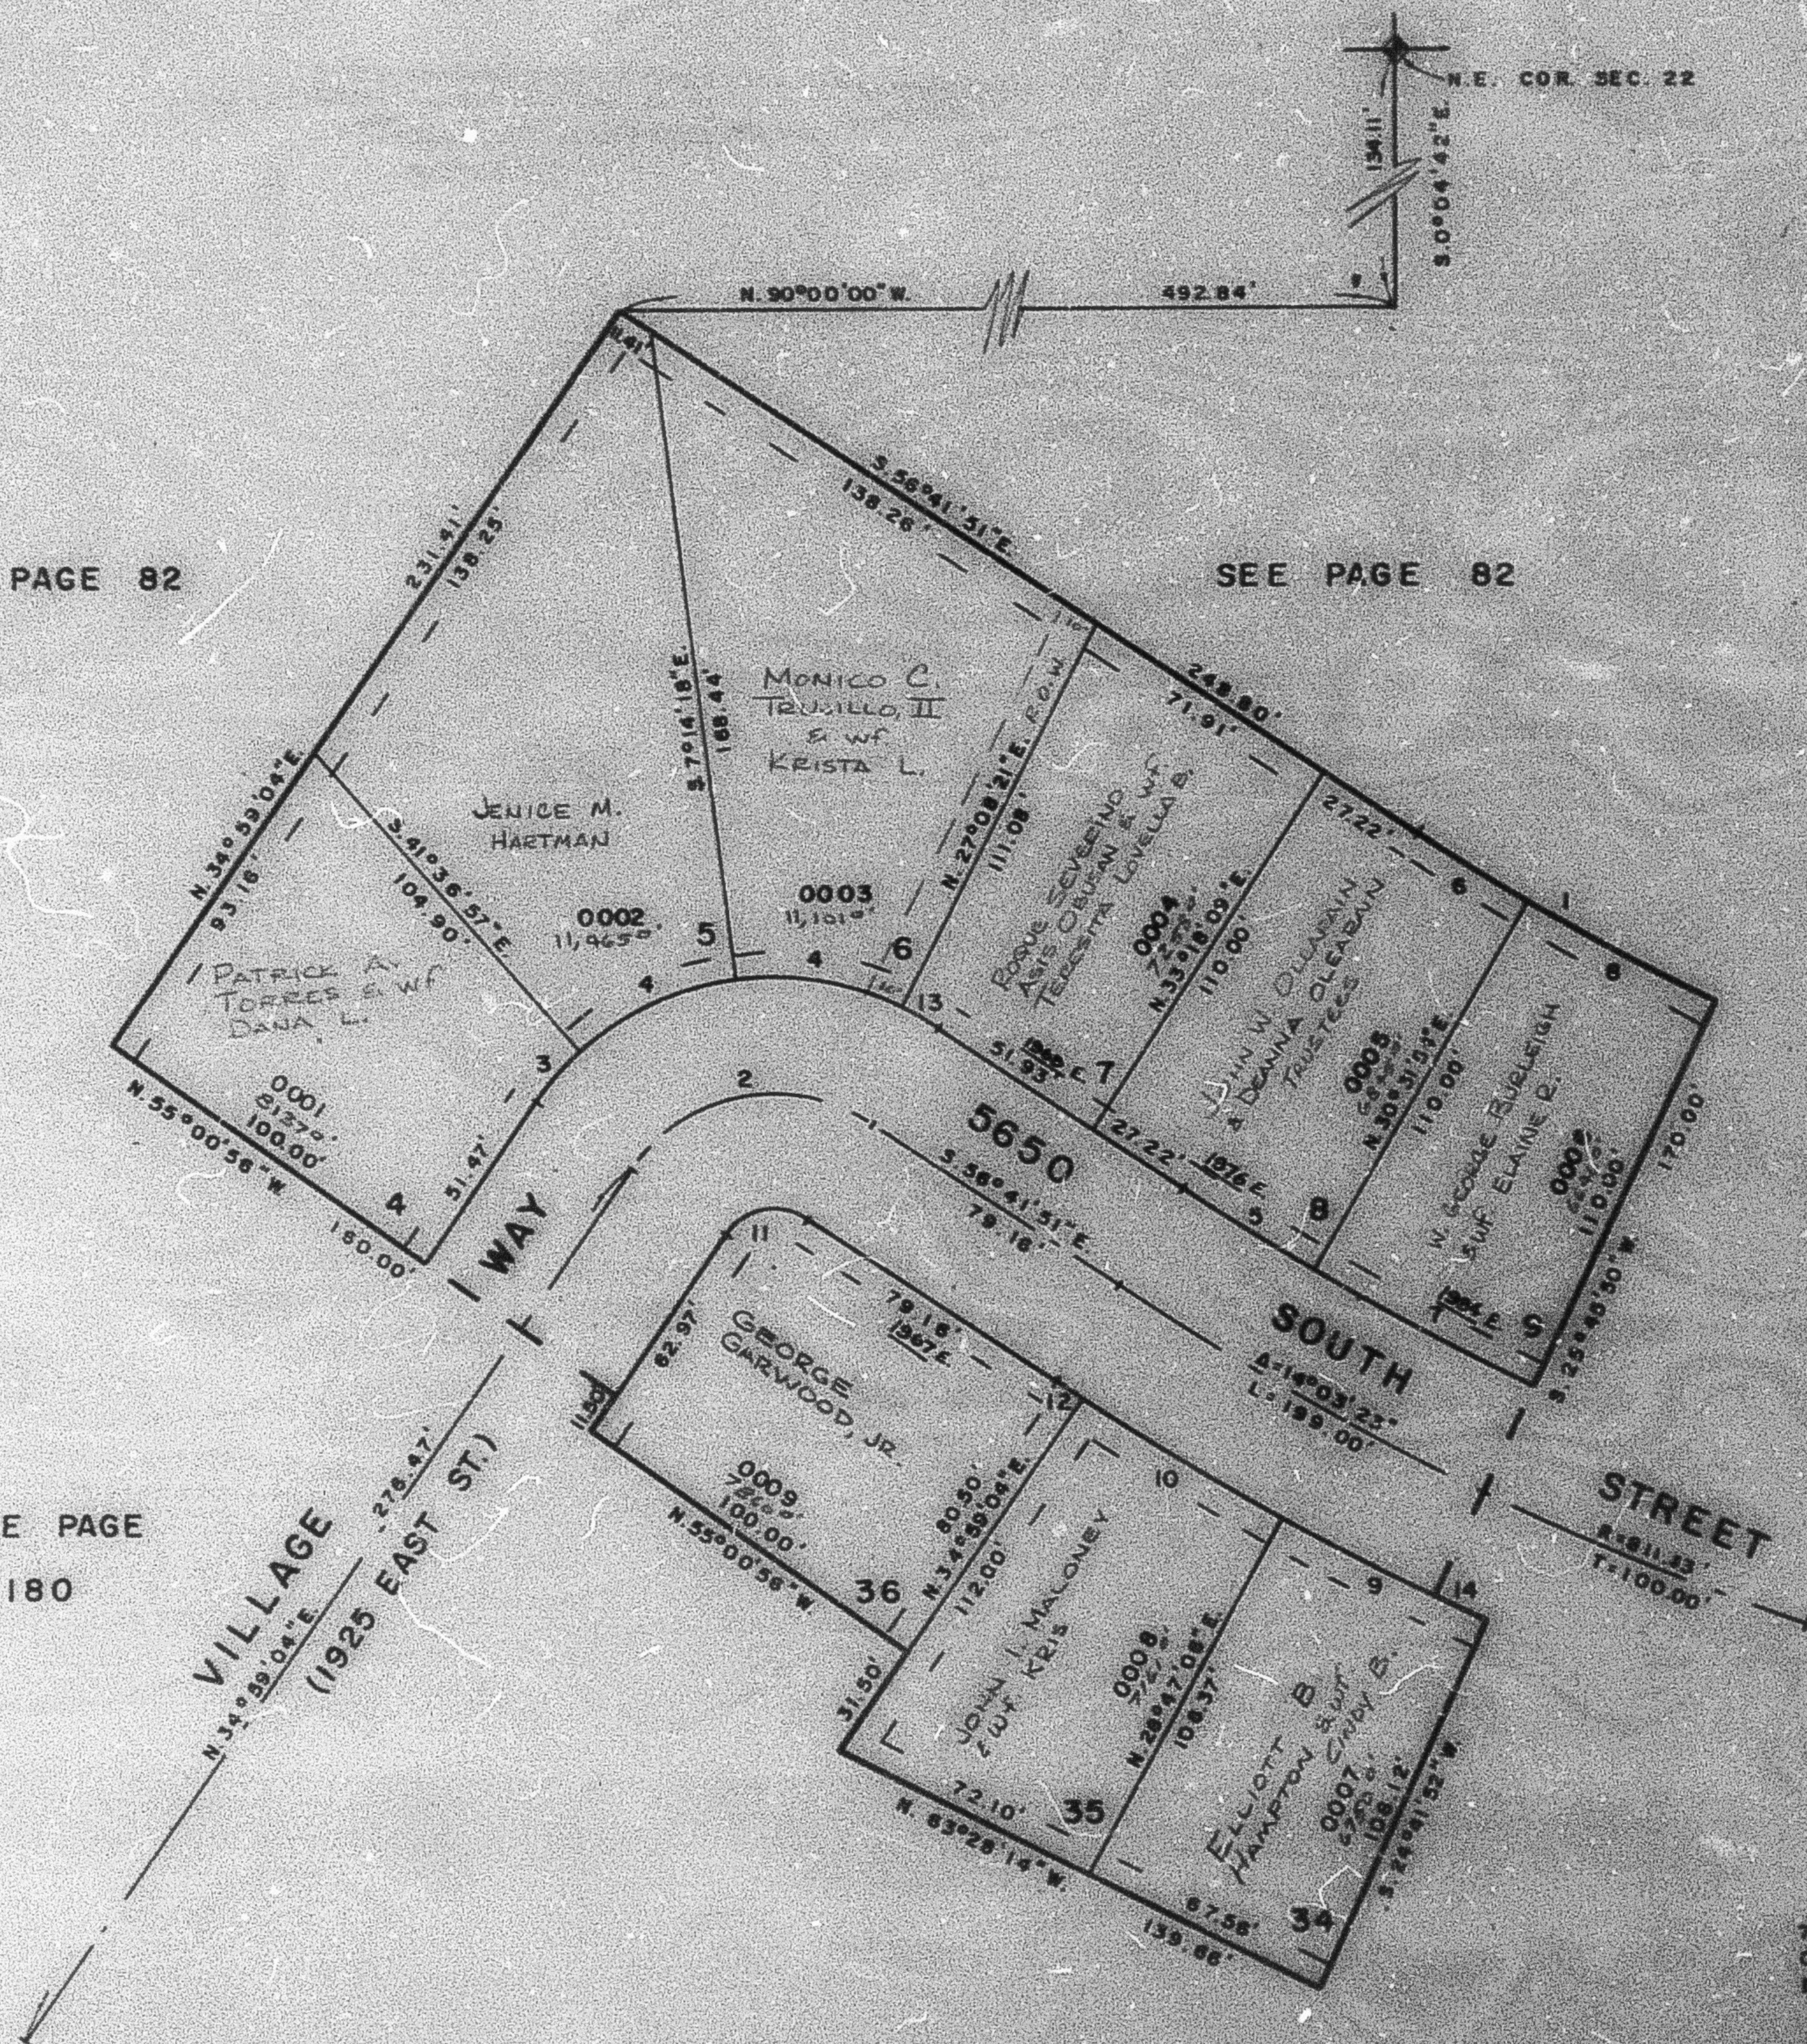

CURVE DATA

NO	Δ	RAD	ARC	TAN
1	7° 52' 18"	671.13	88.30	44.22
2	89° 19' 05"	45.00	89.36	43.70
3	13° 23' 39"	75.00	17.74	8.81
4	34° 22' 30"	75.00	45.00	23.20
5	2° 46' 15"	781.13	57.78	18.89
6	2° 46' 15"	671.13	32.46	16.23
7	4° 46' 04"	781.13	65.00	32.84
8	4° 46' 04"	671.13	36.85	27.34
9	4° 05' 14"	841.13	60.00	30.01
10	4° 05' 13"	841.13	60.00	30.01
11	89° 19' 05"	15.00	23.12	14.57
12	0° 25' 30"	841.13	8.22	3.16
13	8° 08' 48"	75.00	6.07	4.04
14	1° 03' 58"	841.13	15.85	7.83

7' UTILITY EASEMENTS EACH SIDE OF PROPERTY LINES AS INDICATED BY DASHED LINES

FOR COMPLETE ENG. DATA SEE ORIG. SED. PLAT IN BOOK 13, PAGE 54