

PART OF N.E. 1/4 OF SEC. 22, T.5N., R.1W., S.L.B. & M.
YORKSHIRE MEADOWS SUBDIVISION NO. 11
 LOTS 4 - 9, 34 - 36
 IN SOUTH OGDEN CITY
 SCALE 1" = 40"


TAXING UNIT: 27

SEE PAGE 82

SEE PAGE 82

SEE PAGE 180

SEE PAGE 184

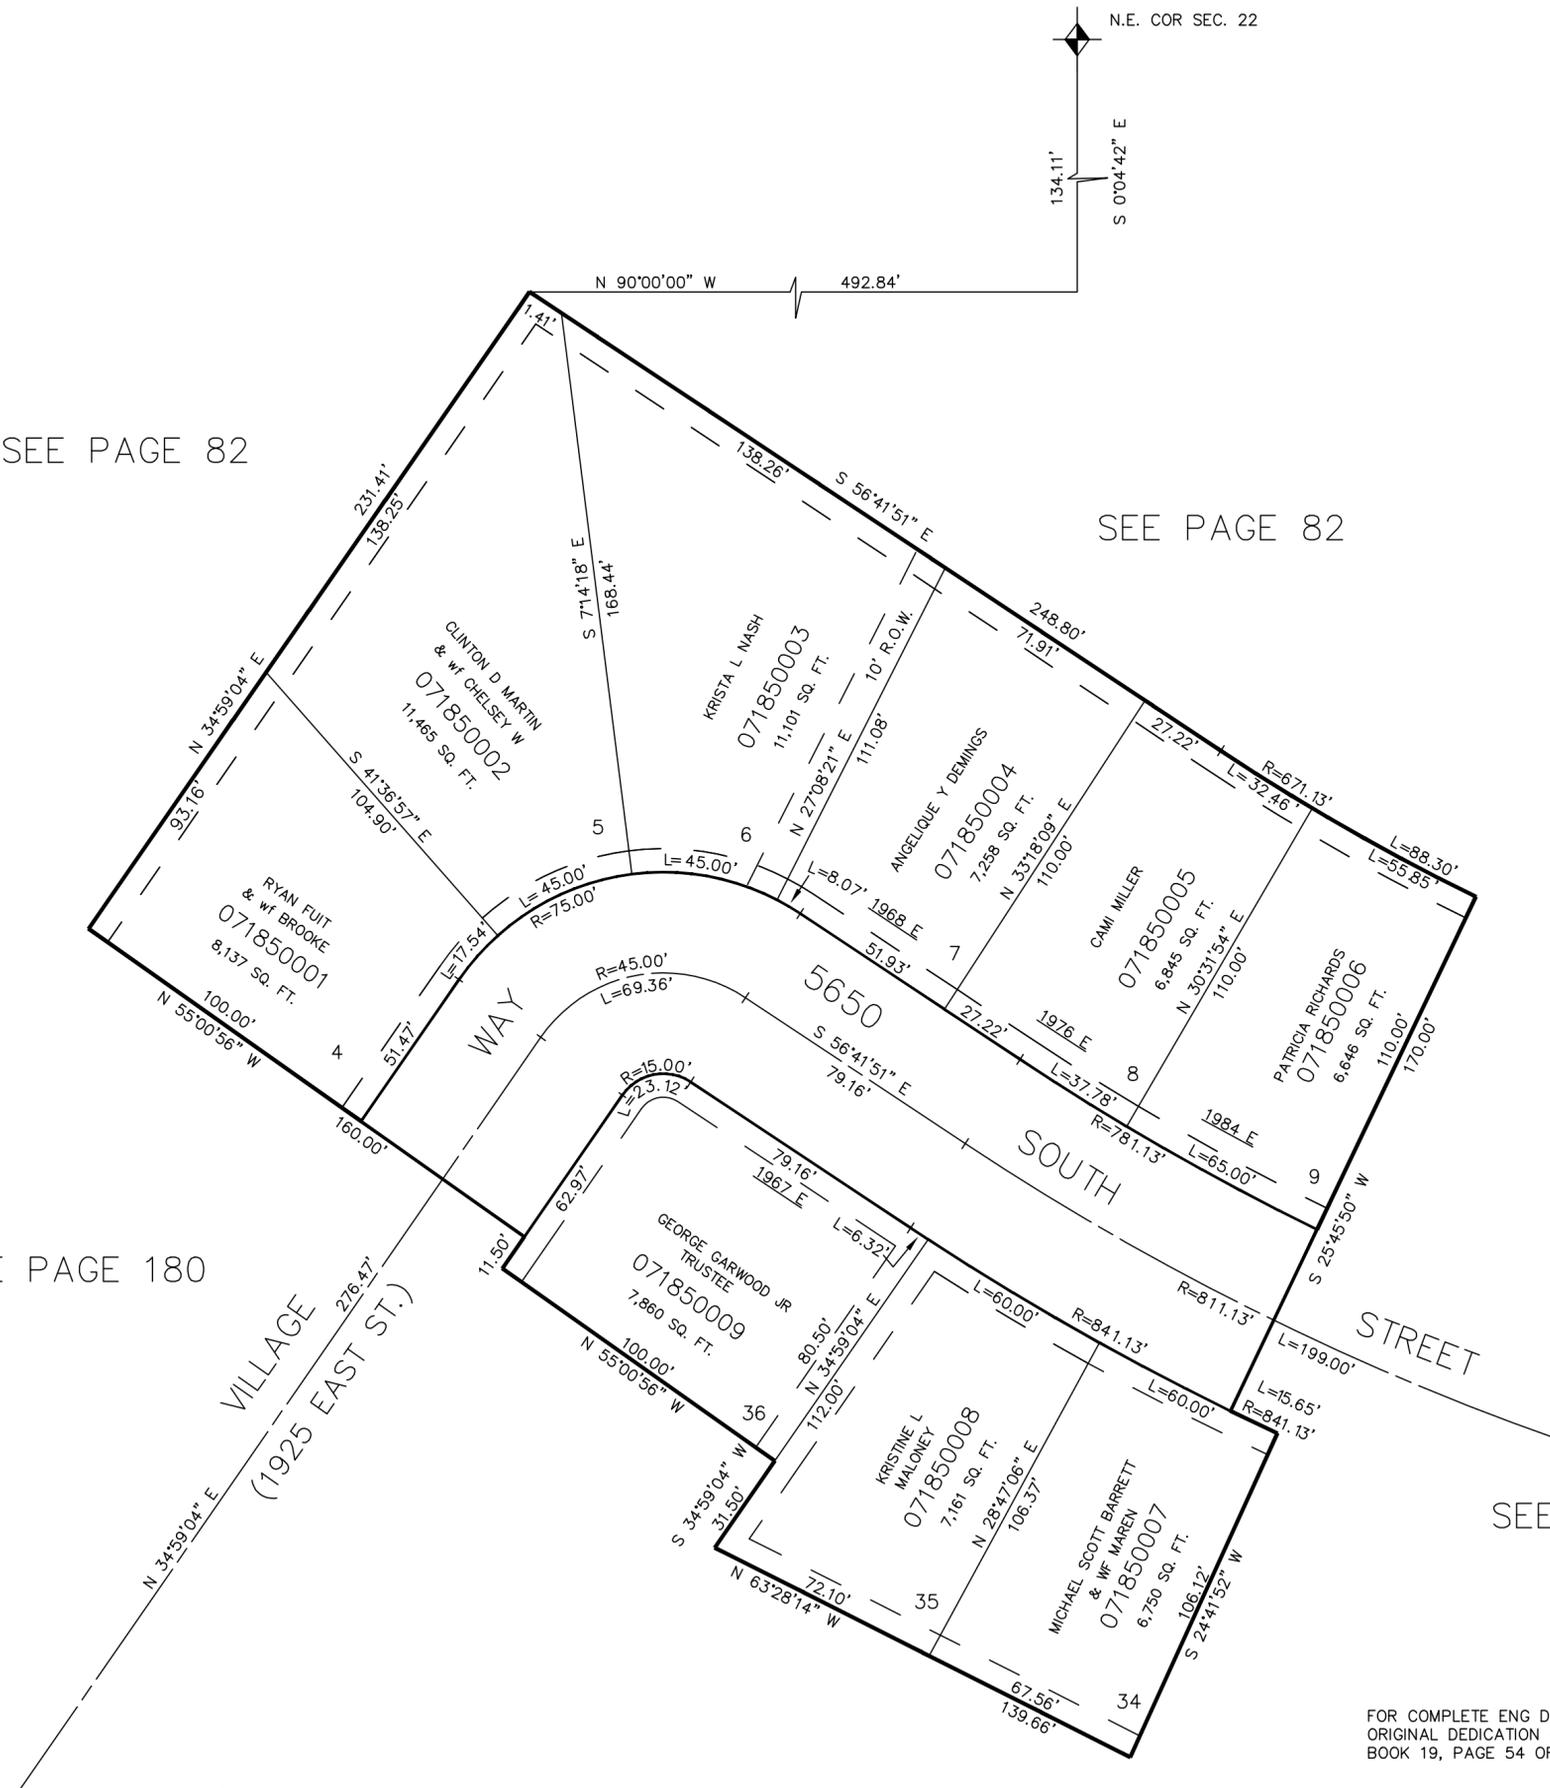

7' UTILITY & DRAINAGE EASEMENTS EACH SIDE OF PROPERTY LINES AS INDICATED BY DASHED LINES EXCEPT AS OTHERWISE SHOWN.

FOR COMPLETE ENG DATA SEE ORIGINAL DEDICATION PLAT IN BOOK 19, PAGE 54 OF RECORDS.

SEE PAGE 181