


187

TAXING UNIT: 27

SCALE 1" = 50'

PREFIX: 07-187

SEE P. 85

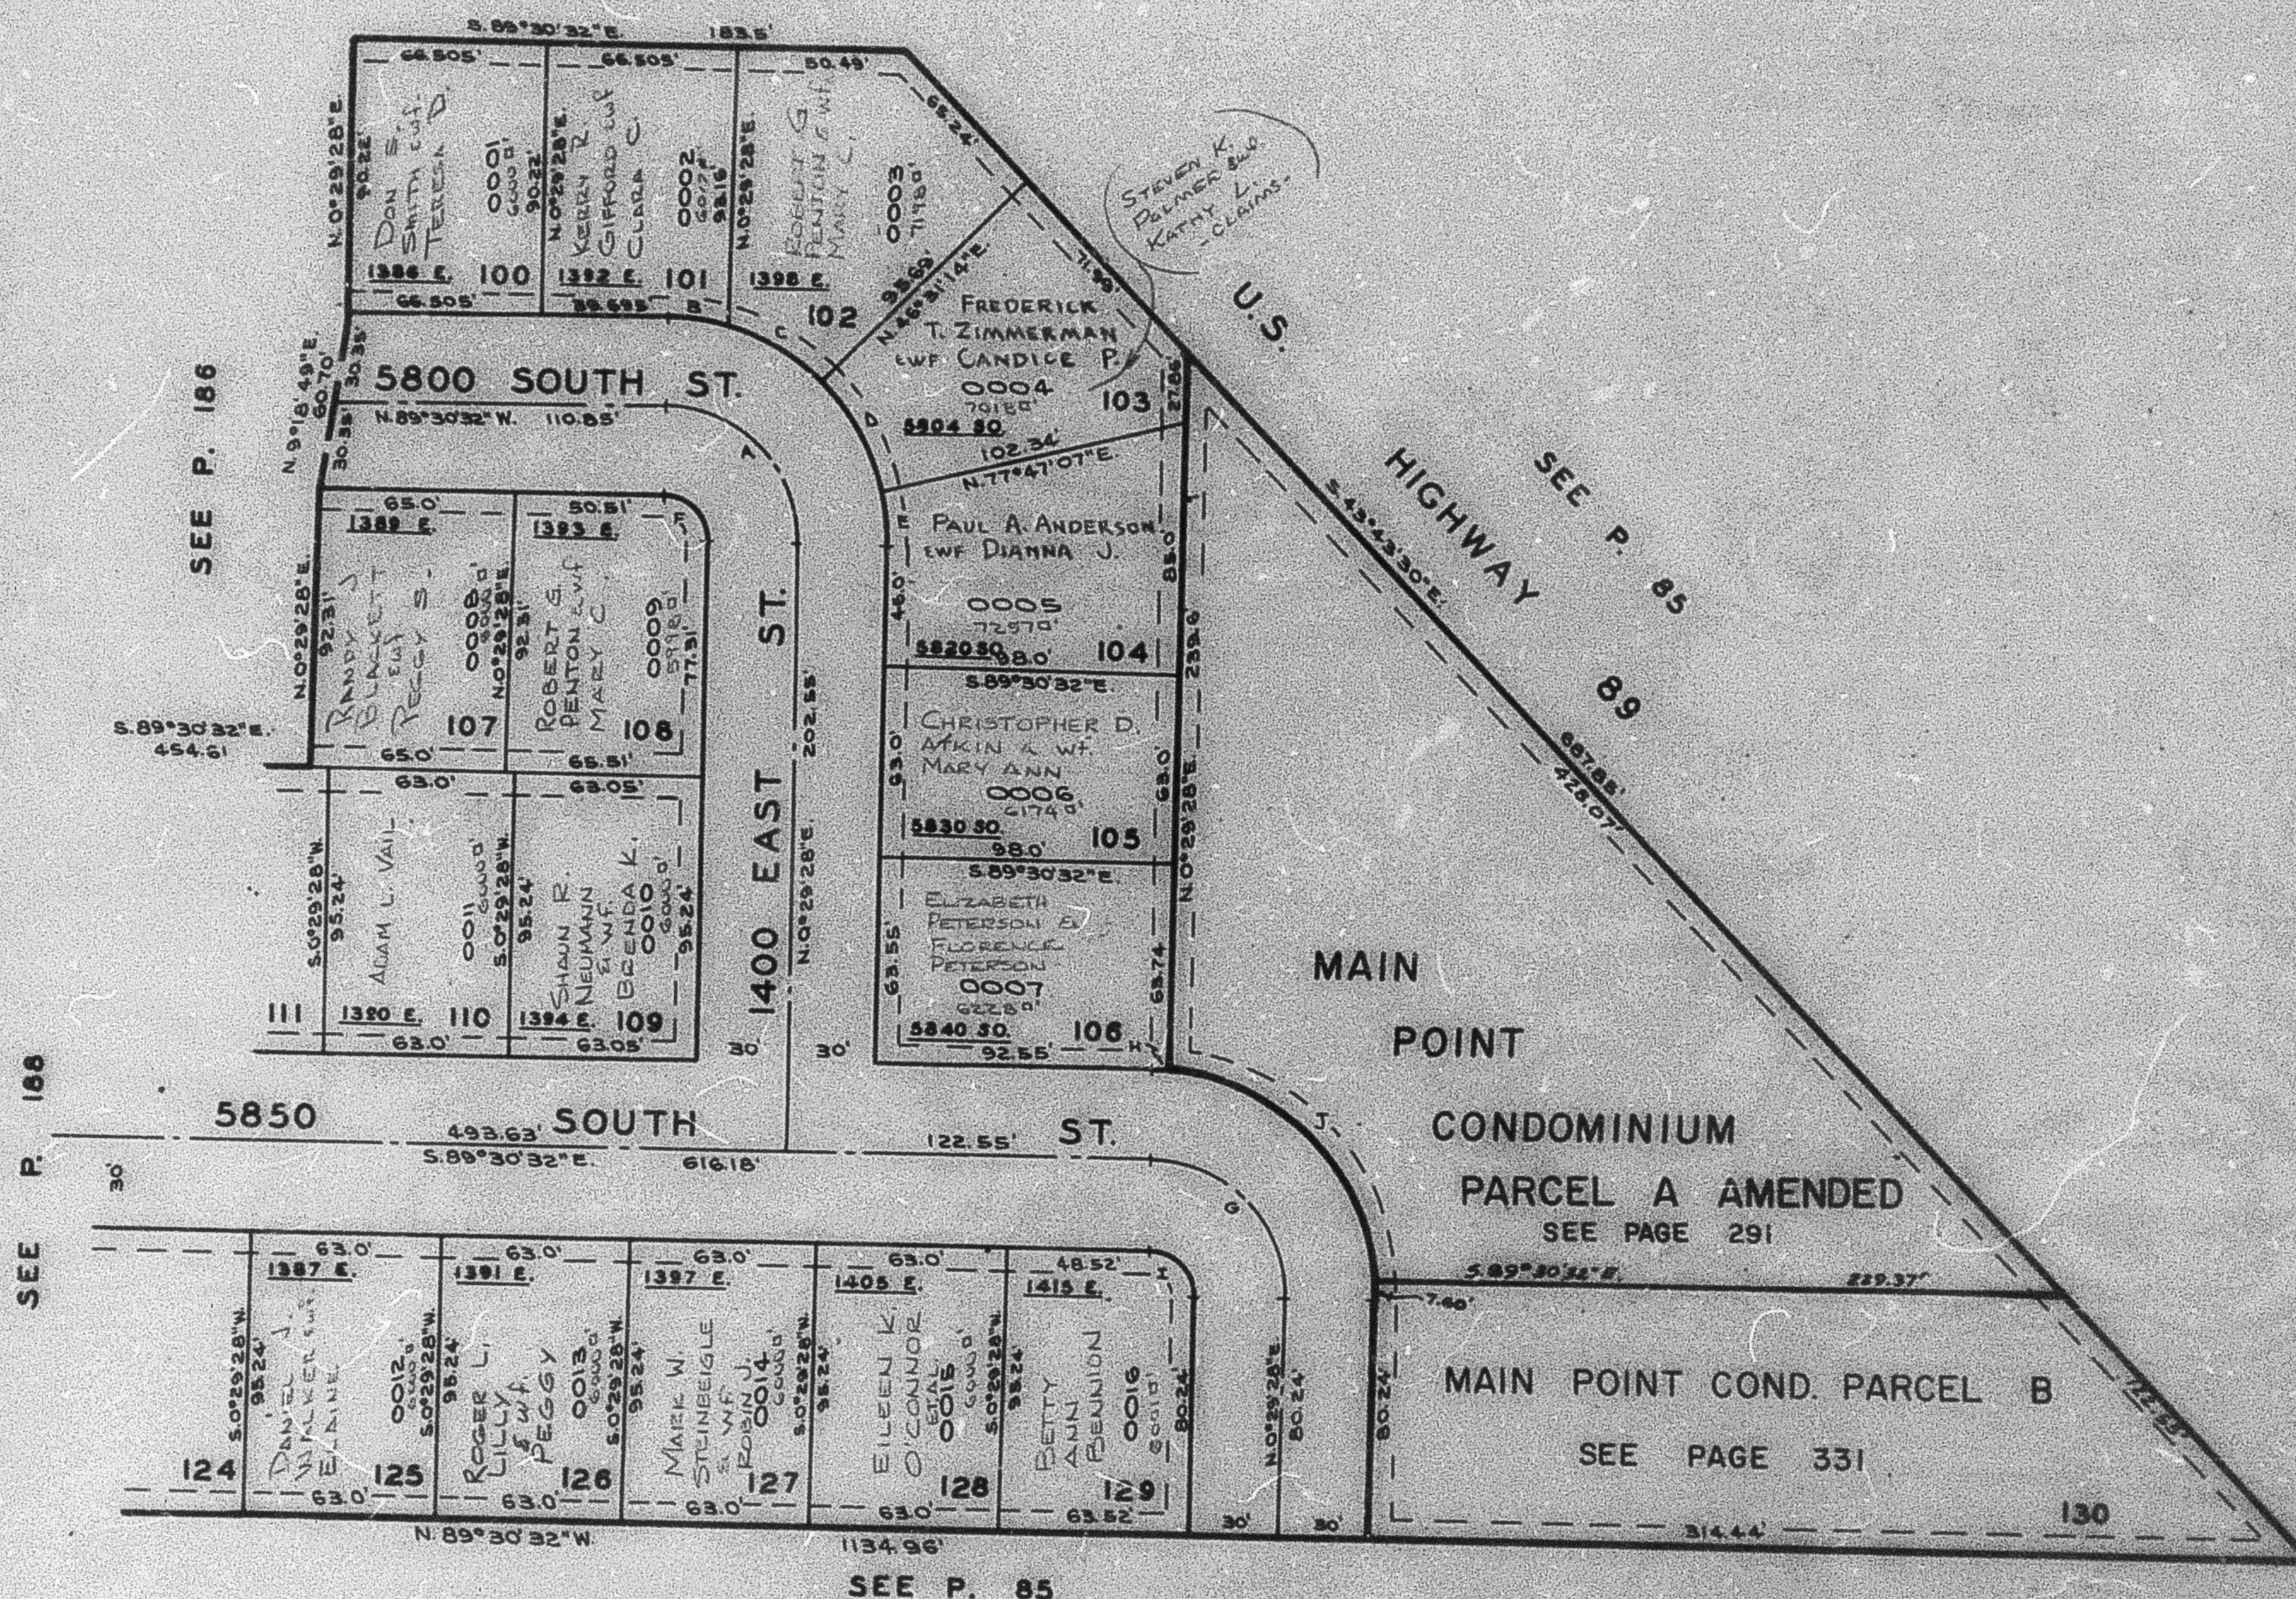

SEE P. 85

CURVE DATA									
A	B	C	D	E	F	G	H	I	J
Δ = 90°00'	20°56'41"	25°05'05"	31°15'53"	12°42'21"	90°00'	90°00'	4°10'19"	90°00'	85°42'41"
R = 45.00'	75.00'	75.00'	75.00'	75.00'	15.00'	45.00'	75.00'	15.00'	75.00'
L = 70.69'	27.42'	32.84'	40.93'	16.63'	23.56'	70.69'	5.46'	23.56'	112.35'
T = 45.00'						45.00'			
LC = 63.64'	27.26'	32.57'	40.42'	16.53783'		63.64'	5.46'		102.14'

NOTE: 7 UTILITY EASEMENTS EACH SIDE OF PROPERTY
LINE AS INDICATED BY DASHED LINES.
SEE ORIGINAL PLAT IN BOOK 15, PAGE 67