

PART OF THE NW 1/4 OF SEC. 22, T.5N., R.1W., S.L.B. & M.
MAIN POINT SOUTH SUBDIVISION NO. 3
PHASE 2

LOTS 100 TO 110 & 125 TO 130

IN SOUTH OGDEN CITY


TAXING UNIT: 27

SCALE 1"=50'

SEE PAGE 85

SEE PAGE 186

SEE PAGE 85

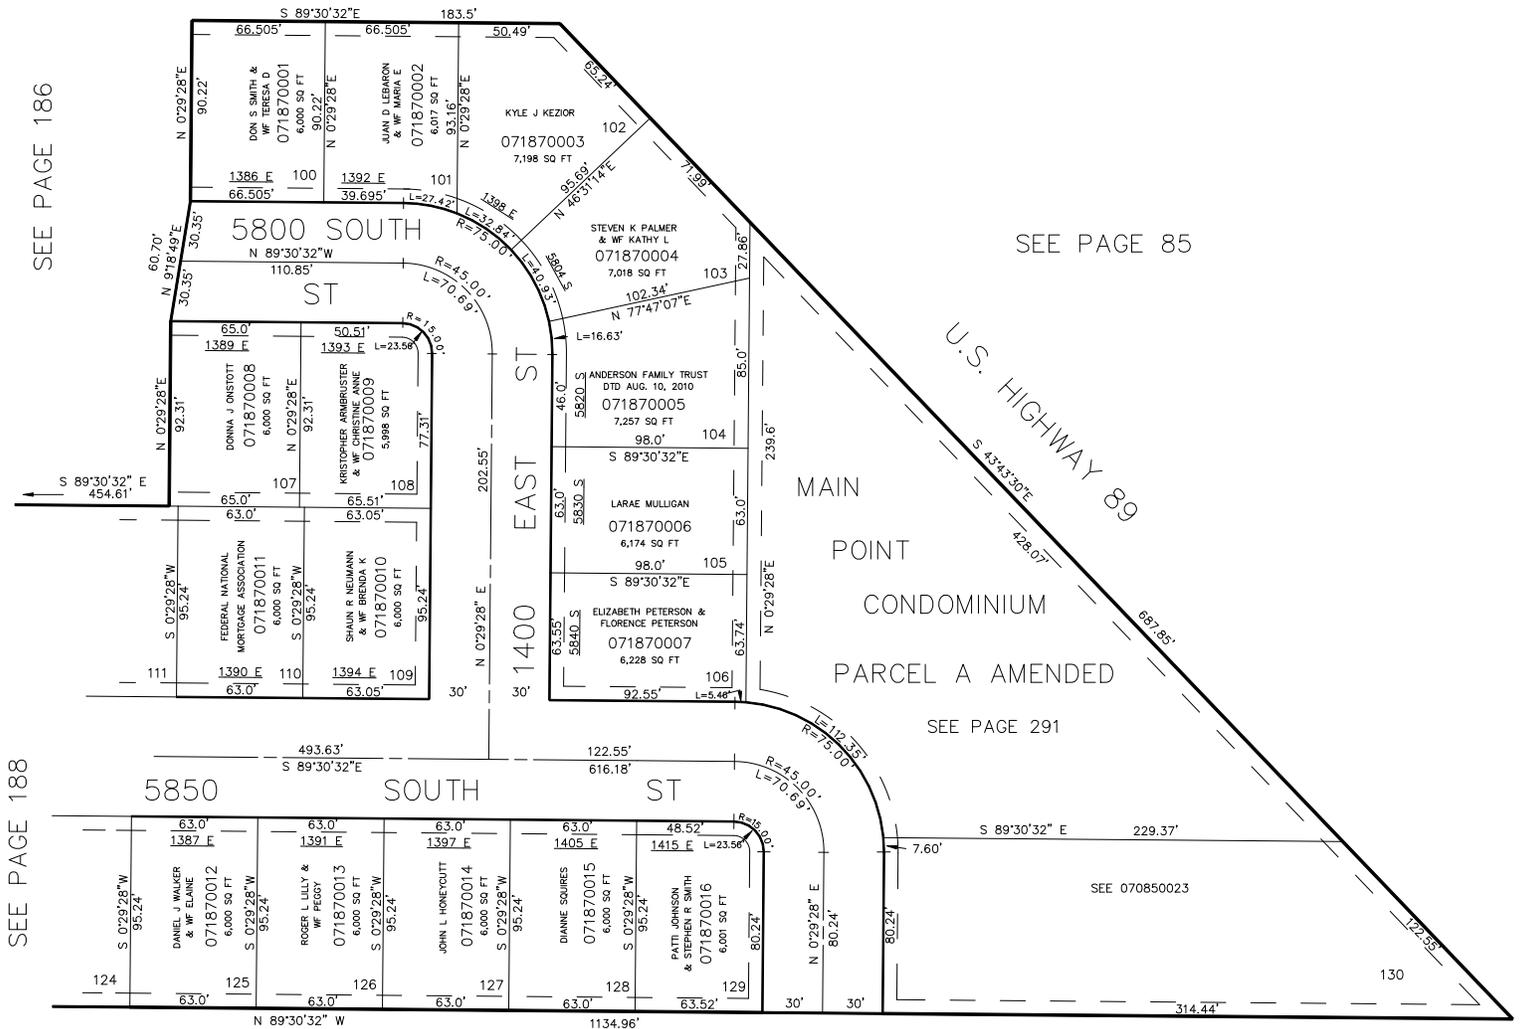

SEE PAGE 188

SEE PAGE 291

SEE PAGE 85

7' UTILITY AND DRAINAGE EASEMENTS
 EACH SIDE OF PROPERTY LINE AS
 INDICATED BY DASHES LINES. UNLESS
 OTHERWISE SHOWN.

FOR COMPLETE ENG. DATA SEE
 ORIGINAL DEDICATION PLAT IN
 BOOK 19, PAGE 67 OF RECORDS.