

PART OF THE NW 1/4 OF SEC. 22, T.5N., R.1W., S.L.B. & M.
MAIN POINT SOUTH SUBDIVISION NO. 3
PHASE 2

LOTS 100 TO 110 & 125 TO 130


IN SOUTH OGDEN CITY

TAXING UNIT: 27

SCALE 1"=50'

187

SEE PAGE 85

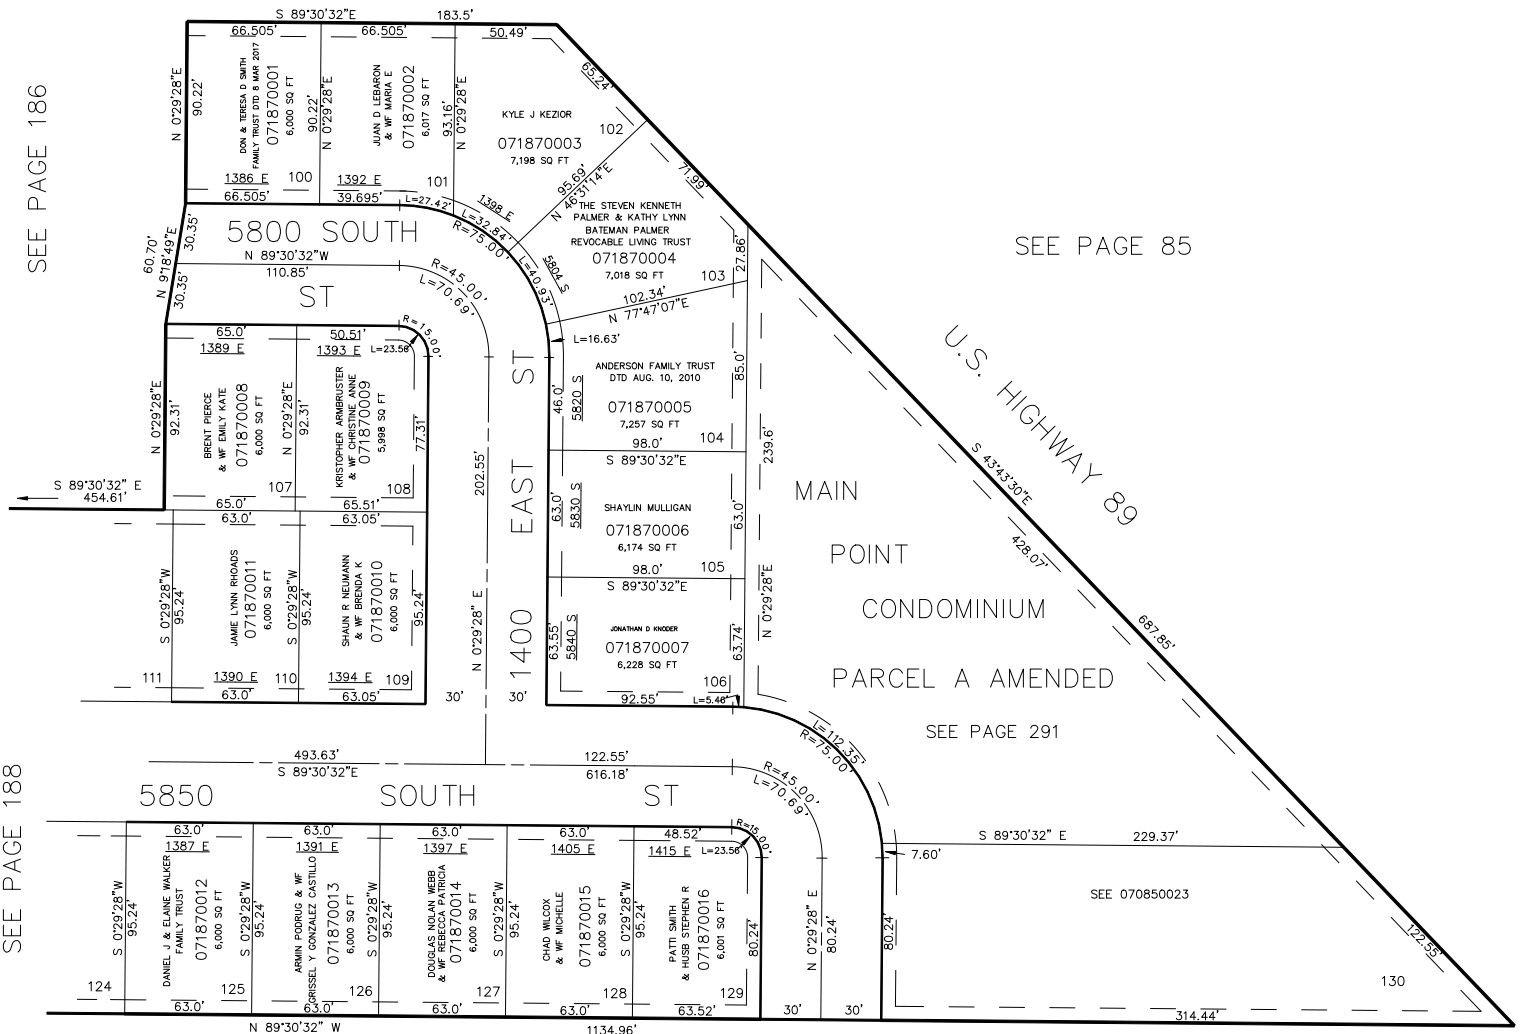

SEE PAGE 85

7' UTILITY AND DRAINAGE EASEMENTS
EACH SIDE OF PROPERTY LINE AS
INDICATED BY DASHES LINES, UNLESS
OTHERWISE SHOWN.

FOR COMPLETE ENG. DATA SEE
ORIGINAL DEDICATION PLAT IN
BOOK 19, PAGE 67 OF RECORDS.

FOR TAX PURPOSES ONLY

KST 5-88