

PART OF N.W. 1/4 OF SECTION 22, T.5N., R.1W., S.L.B. & M.
MAIN POINT SOUTH SUBDIVISION NO.3

188

PHASE 2


LOTS 111 TO 124
 IN SOUTH OGDEN CITY

TAXING UNIT: 27

SCALE 1" = 50'

PREFIX: 07-188

EXCEPT WHERE OTHERWISE SHOWN
 ALL LOTS ARE OWNED BY
 CREST DEVELOPMENT CO.

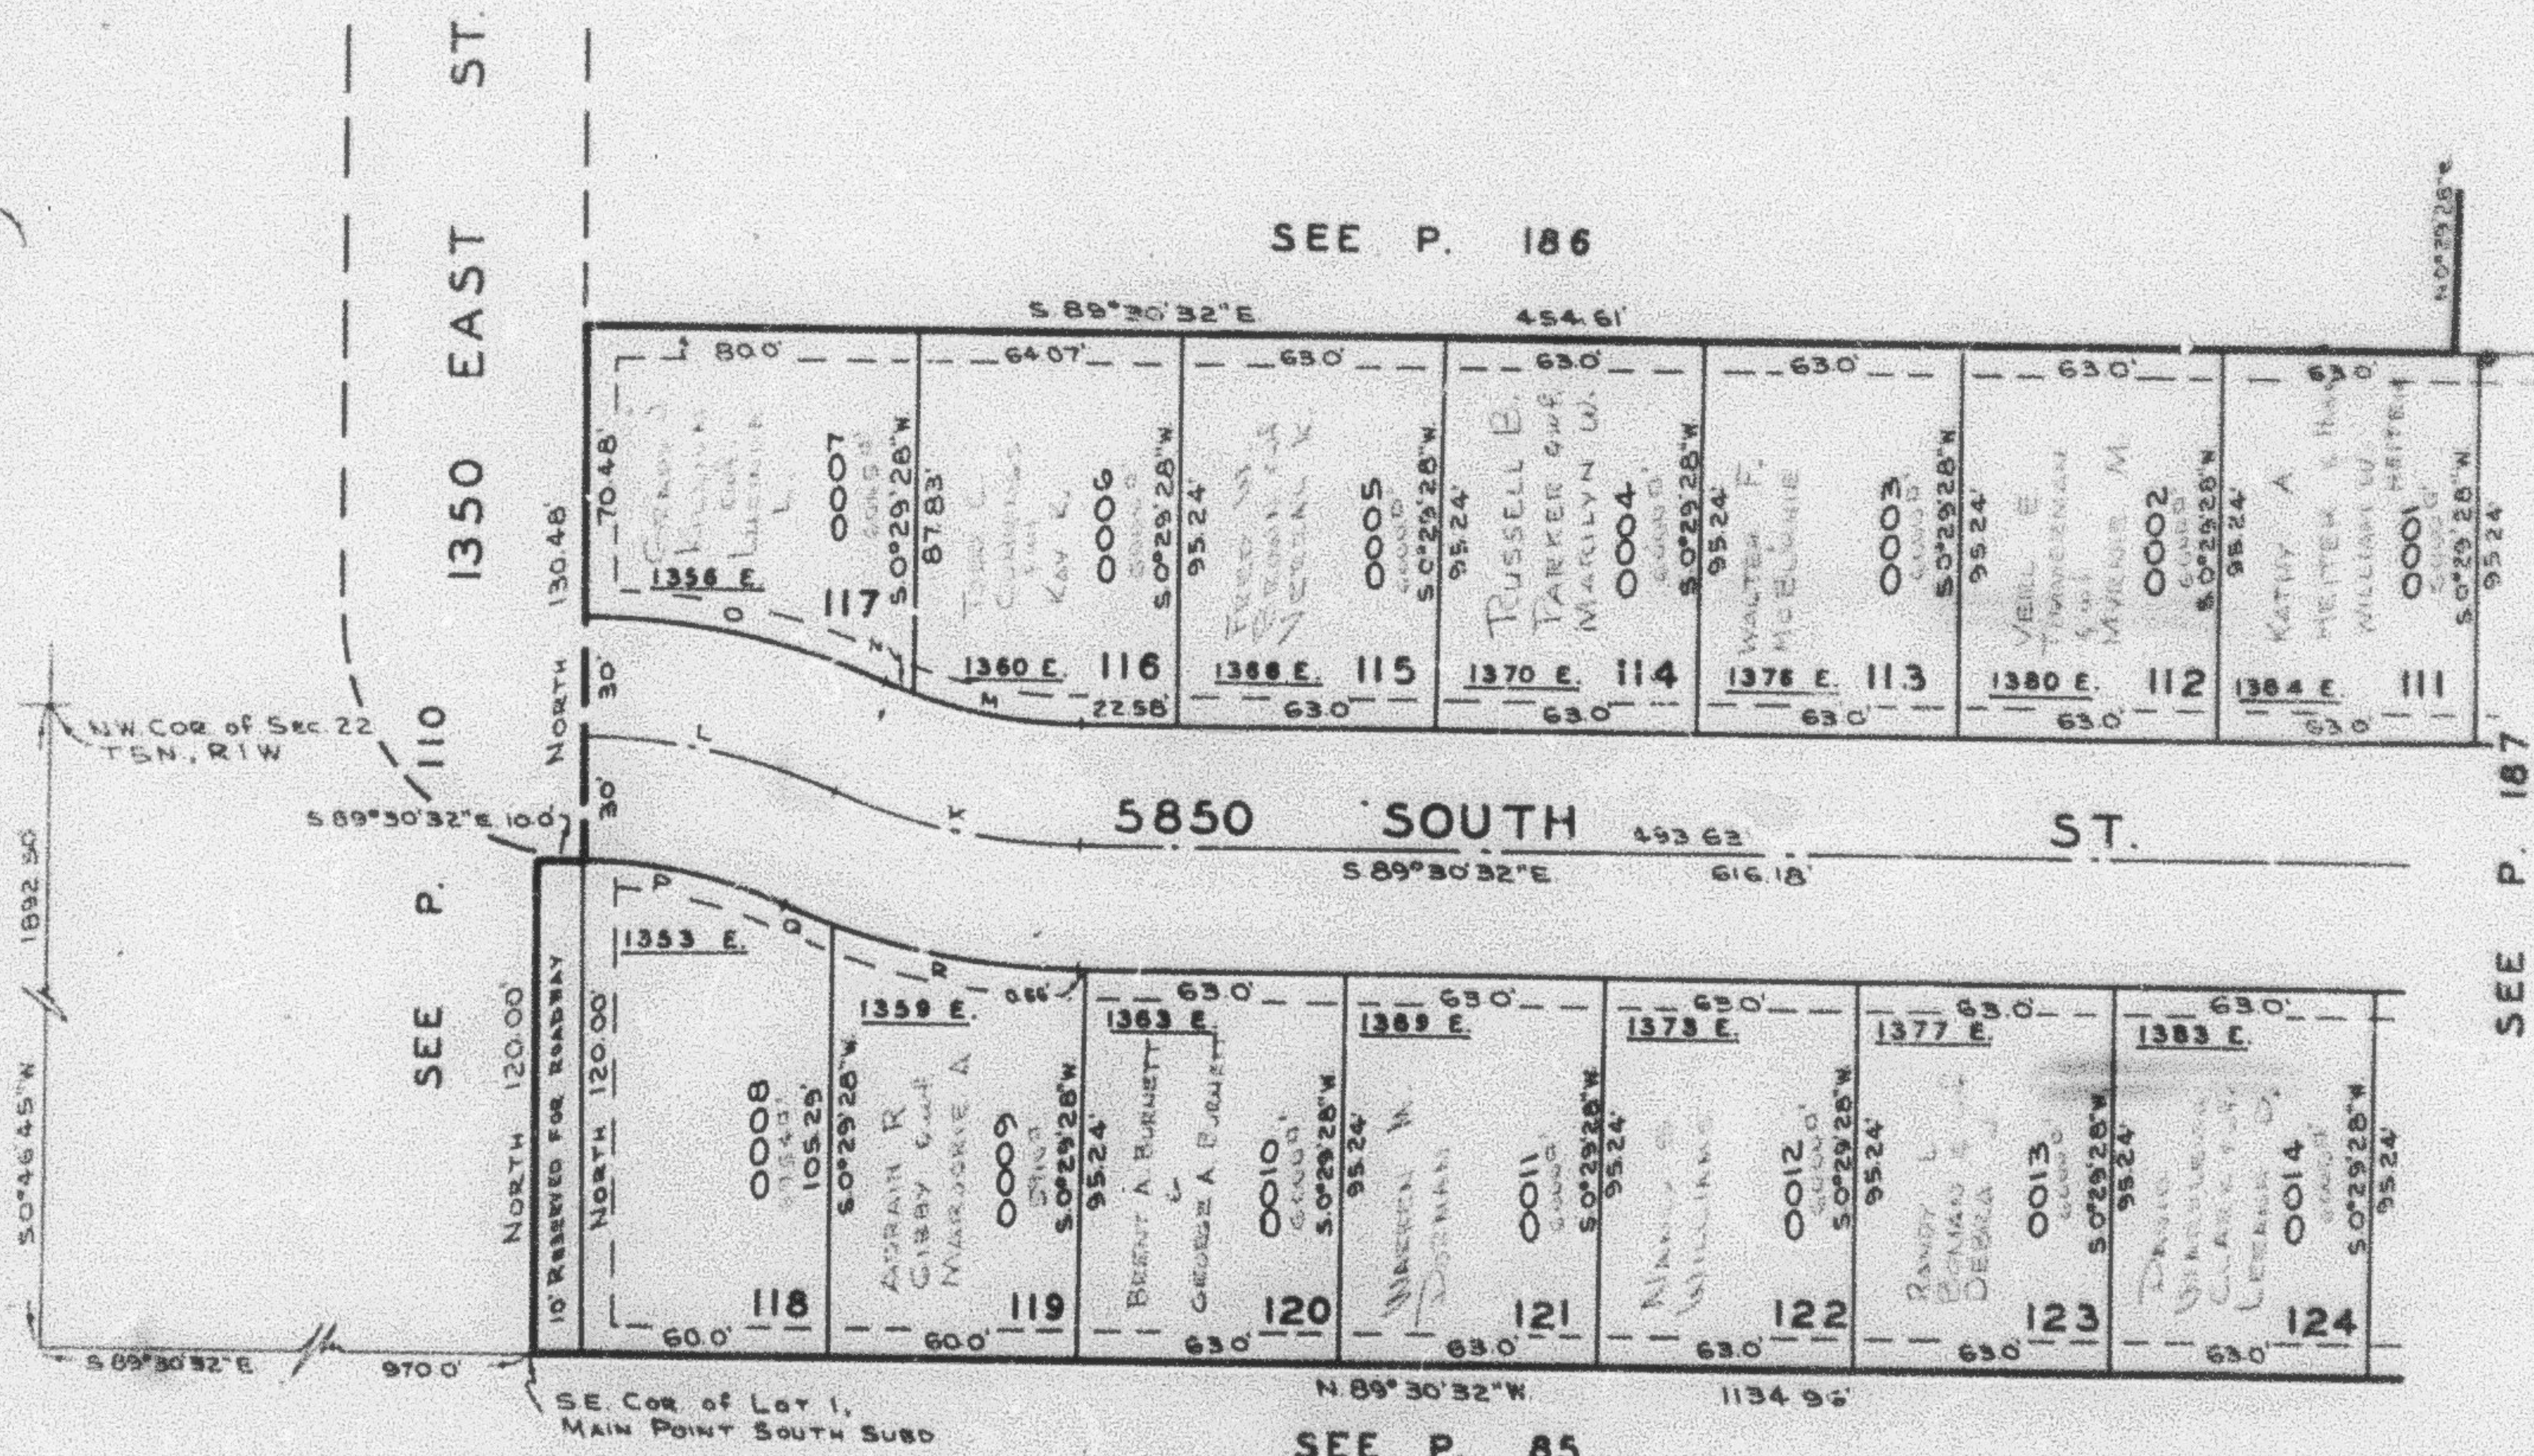

CURVE DATA							
K	L	M	N	O	P	Q	R
$\Delta = 23^\circ 26' 30''$	$23^\circ 55' 56''$	$20^\circ 13' 41''$	$3^\circ 12' 49''$	$23^\circ 55' 56''$	$23^\circ 55' 56''$	$4^\circ 11' 32''$	$19^\circ 14' 58''$
$R = 150.00'$	$150.00'$	$120.00'$	$120.00'$	$180.00'$	$120.00'$	$180.00'$	$180.00'$
$L = 61.37'$	$62.65'$	$42.37'$	$6.73'$	$75.19'$	$50.12'$	$13.17'$	$60.47'$
$T = 31.12'$	$31.79'$						
$LC = 60.94'$	$62.20'$	$42.15'$	$6.73'$	$74.64'$	$49.76'$	$13.17'$	$60.19'$

NOTE: UTILITY EASEMENTS EACH SIDE
 OF PROPERTY LINE AS INDICATED
 BY DASHED LINES
 SEE ORIGINAL PLAT IN BOOK 19,
 PAGE 67.