

PART OF N.W. 1/4 OF SECTION 22, T.5N., R.1W., S.L.B. & M.
MAIN POINT SOUTH SUBDIVISION NO.3

188


PHASE 2

LOTS III TO 124
 IN SOUTH OGDEN CITY

TAXING UNIT: 27

SCALE 1" = 50'

PREFIX: 07-188

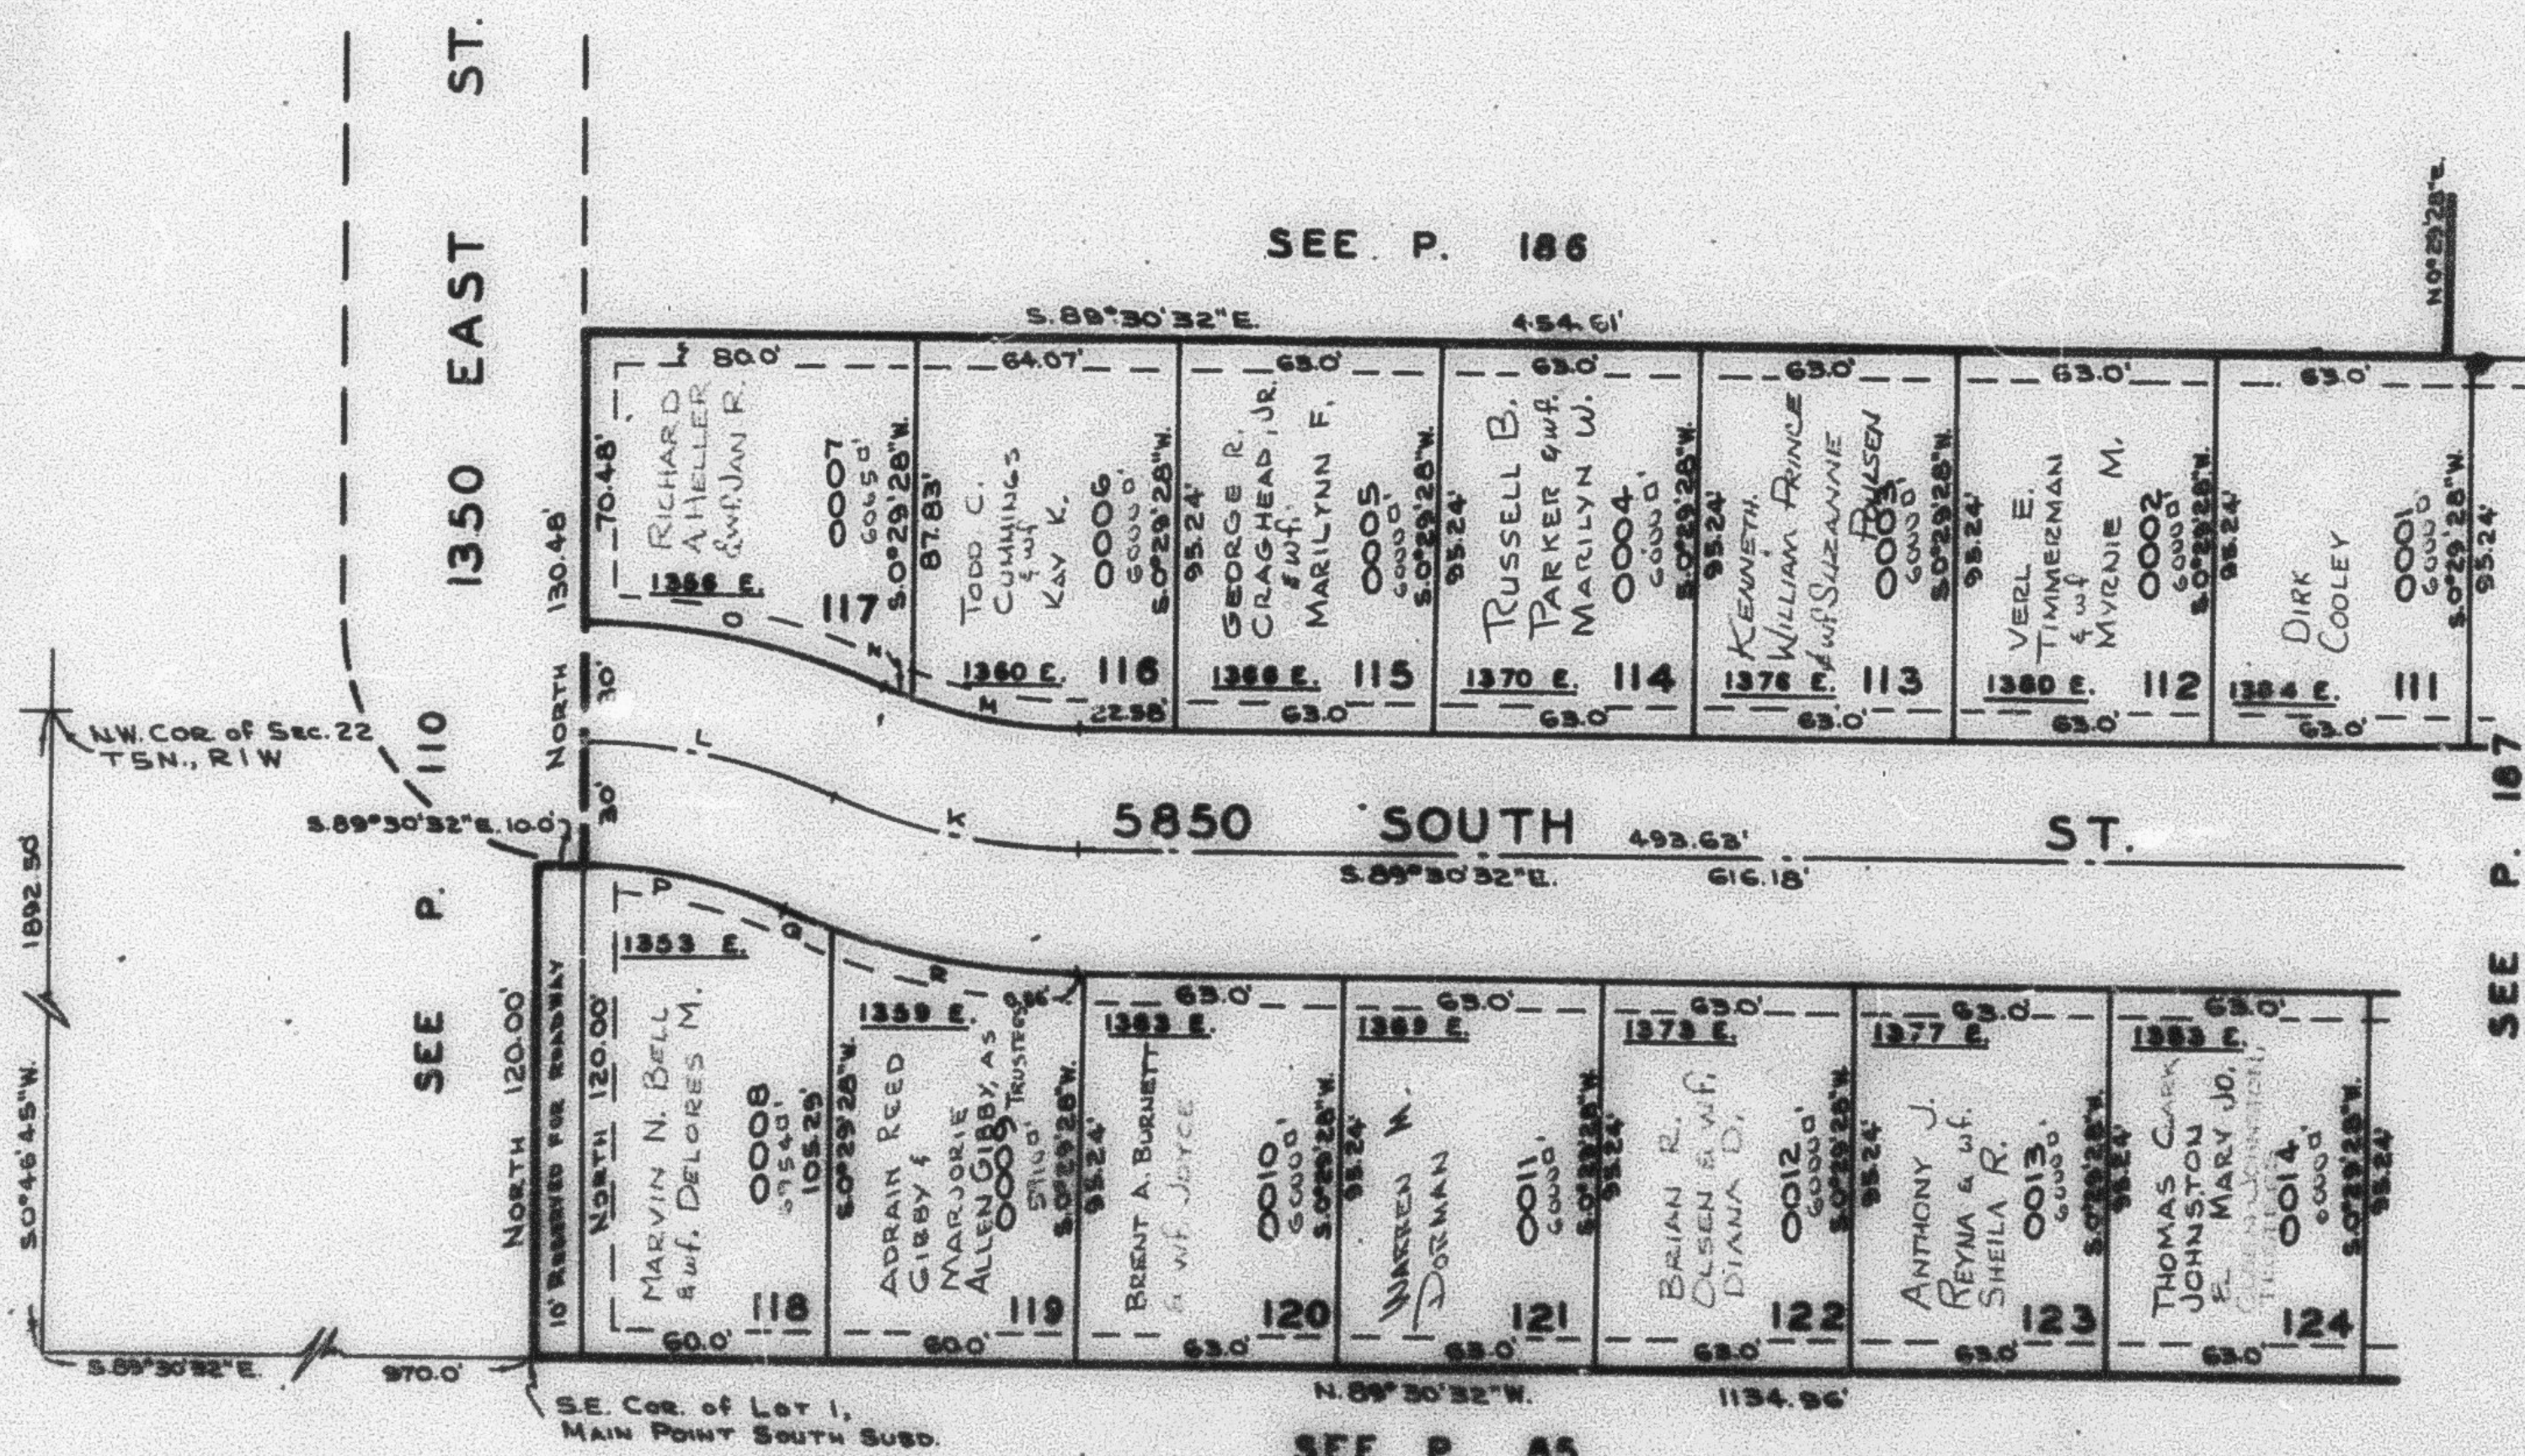

K	L	M	N	O	P	Q	R
Δ = 23°26'30"	23°55'56"	20°13'41"	3°12'49"	23°55'56"	23°55'56"	4°11'32"	19°14'58"
R = 150.00'	150.00'	120.00'	120.00'	180.00'	120.00'	180.00'	180.00'
L = 61.37'	62.65'	42.37'	6.73'	75.19'	50.12'	13.17'	60.47'
T = 31.12'	31.79'						
LC = 60.94'	62.20'	42.15'	6.73'	74.54'	49.76'	13.17'	60.19'

NOTE: 7' UTILITY EASEMENTS EACH SIDE OF PROPERTY LINE AS INDICATED BY DASHED LINES.

SEE ORIGINAL PLAT IN BOOK 19, PAGE 67.