


PART OF N.W. 1/4 OF SEC. 22, T.5N., R.1W., S.L.B. & M.
MAIN POINT SOUTH SUBDIVISION NO.3

PHASE 2
 LOTS 111 TO 124
 IN SOUTH OGDEN CITY

TAXING UNIT: 27

SCALE 1"=50'

SEE PAGE 186

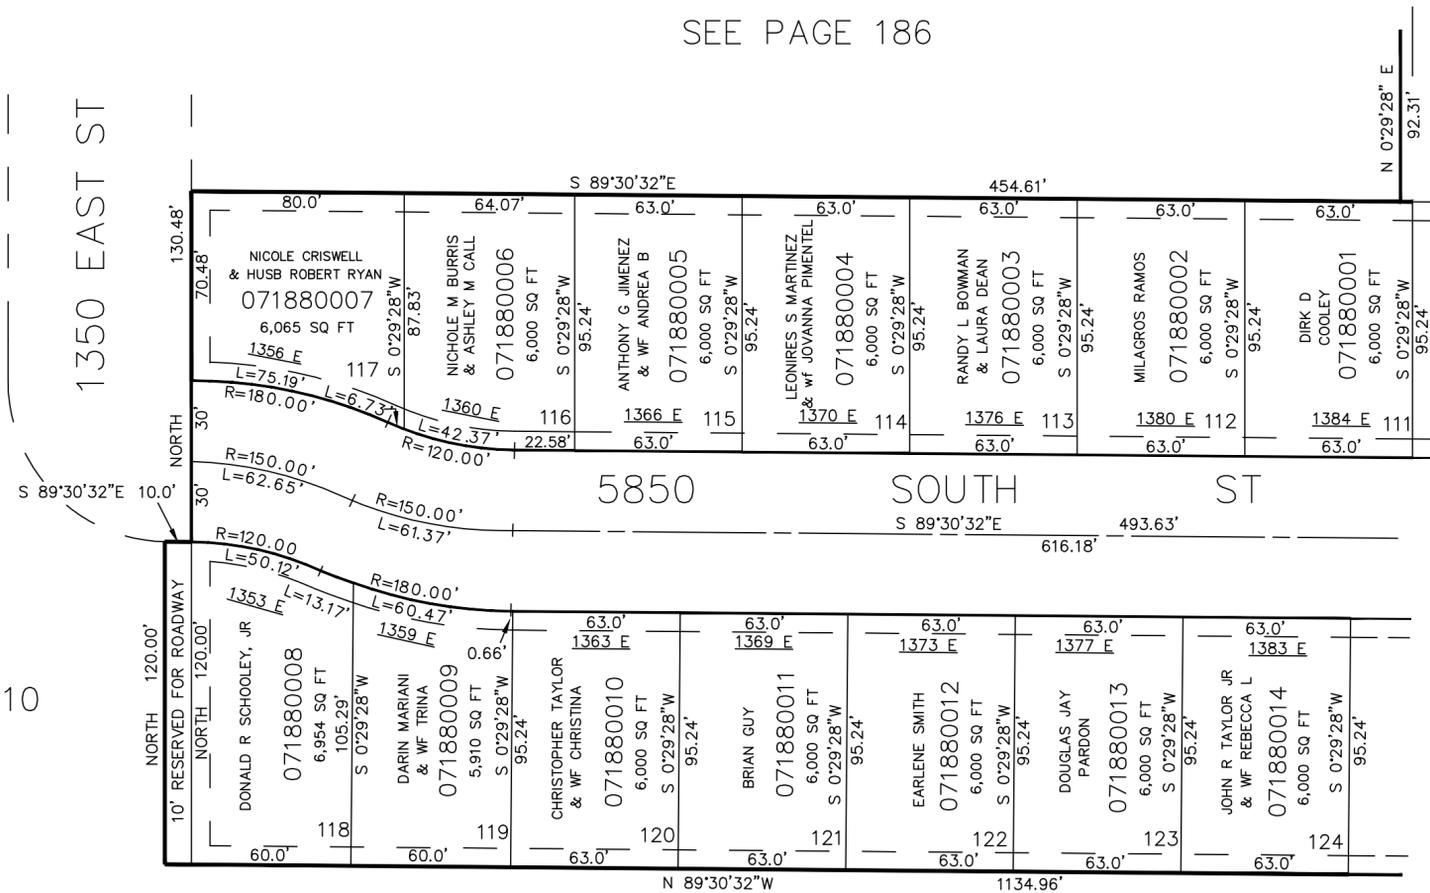

SEE PAGE 187

SEE PAGE 85

SEE PAGE 110

7' UTILITY AND DRAINAGE EASEMENTS
 EACH SIDE OF PROPERTY LINE AS
 INDICATED BY DASHED LINES. UNLESS
 OTHERWISE SHOWN.

FOR COMPLETE ENG. DATA SEE
 ORIGINAL DEDICATION PLAT IN
 BOOK 19, PAGE 67 OF RECORDS.