

PART OF THE S.E.1/4, SEC. 23, T.5N., R.1W., S.L.B. & M.

RAINTREE SUBDIVISION NO. 2

LOTS 4-6 & 16-18


IN WEBER COUNTY

SCALE 1" = 50'

TAXING UNIT: 159

SEE PAGE 89

NE COR OF SE 1/4
SEC 23

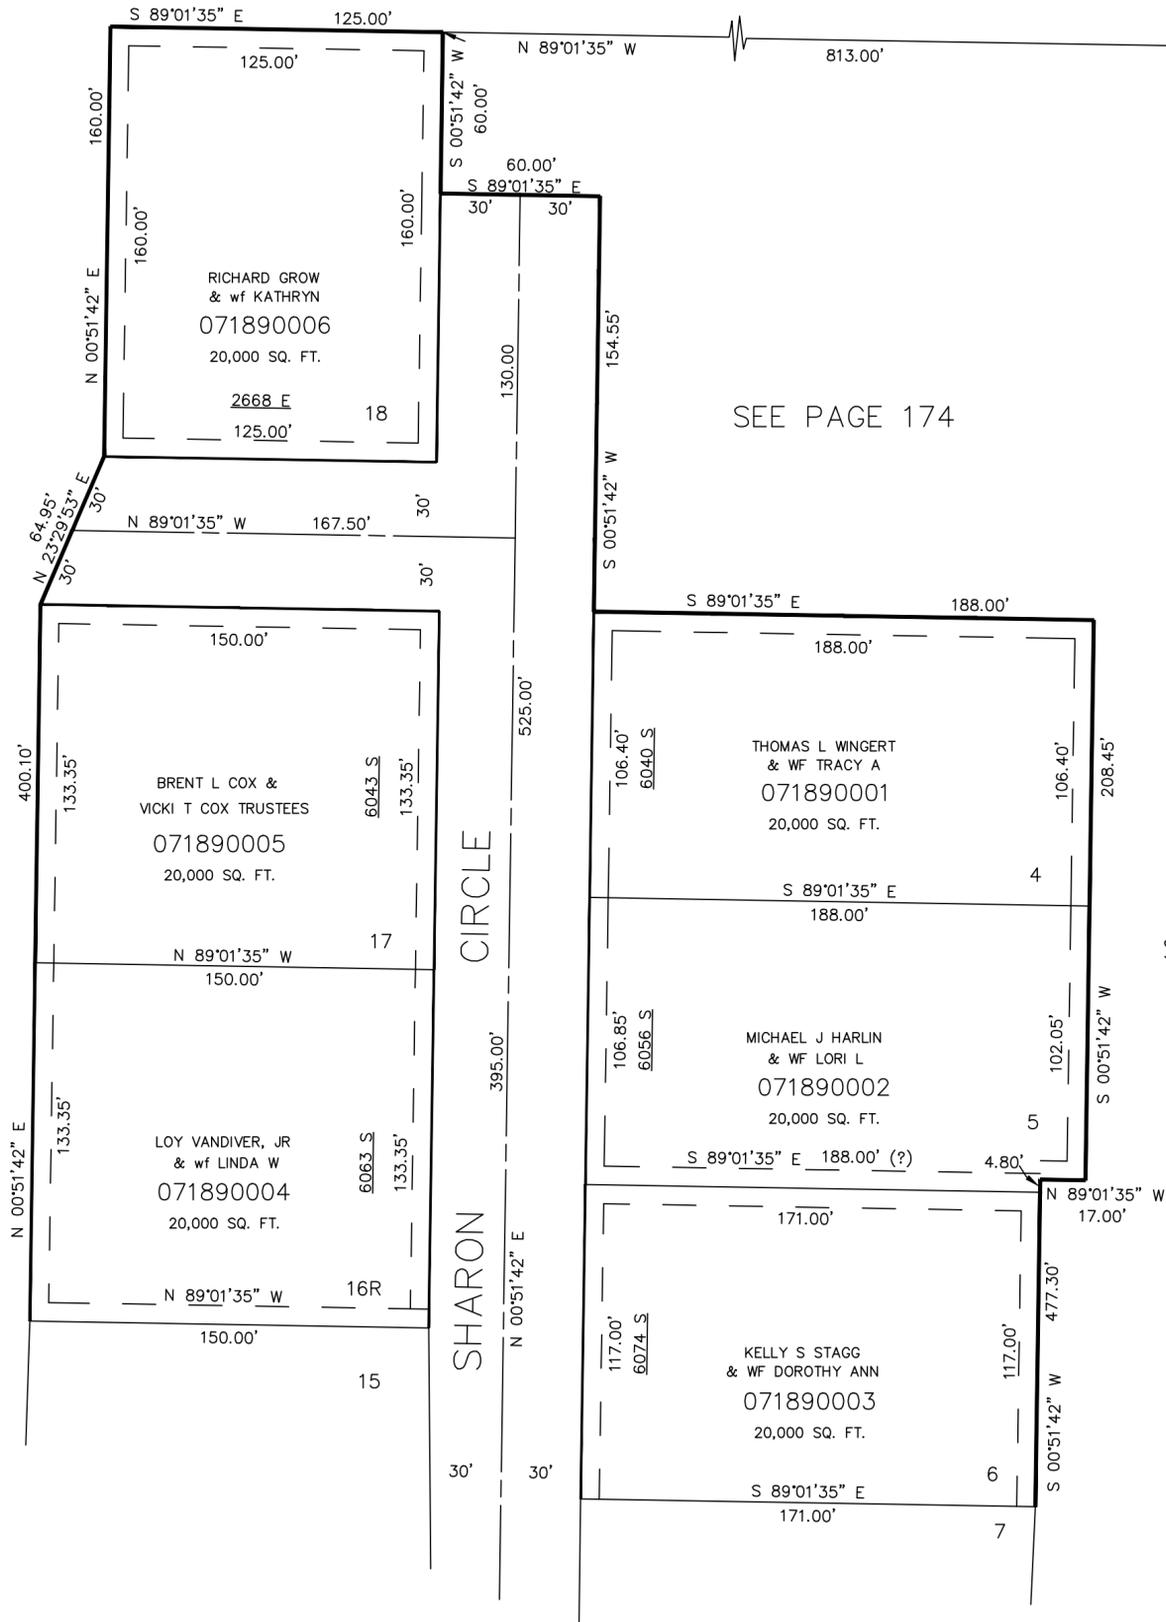

SEE PAGE 96

SEE PAGE 96

SEE PAGE 190

7' UTILITY & DRAINAGE EASEMENTS EACH
SIDE OF PROPERTY LINES AS INDICATED
BY DASHED LINES EXCEPT AS OTHERWISE
SHOWN.

FOR COMPLETE ENG DATA SEE
ORIGINAL DEDICATION PLAT IN
BOOK 19, PAGE 74 OF RECORDS.