

PART OF S.E. 1/4 OF SEC. 23, T. 5 N., R. 1 W., S.L.B. & M. **RAINTREE SUBDIVISION NO. 2**

190

TAXING UNIT 54

LOTS 7-15
 IN WEBER COUNTY
 SCALE 1" = 50'


PREFIX 07-190

SEE PAGE 189

EXCEPT WHERE OTHERWISE SHOWN
 ALL LOTS OWNED BY:
 RAIN TREE INVESTMENT CO.

SEE PAGE 96

SEE PAGE 96

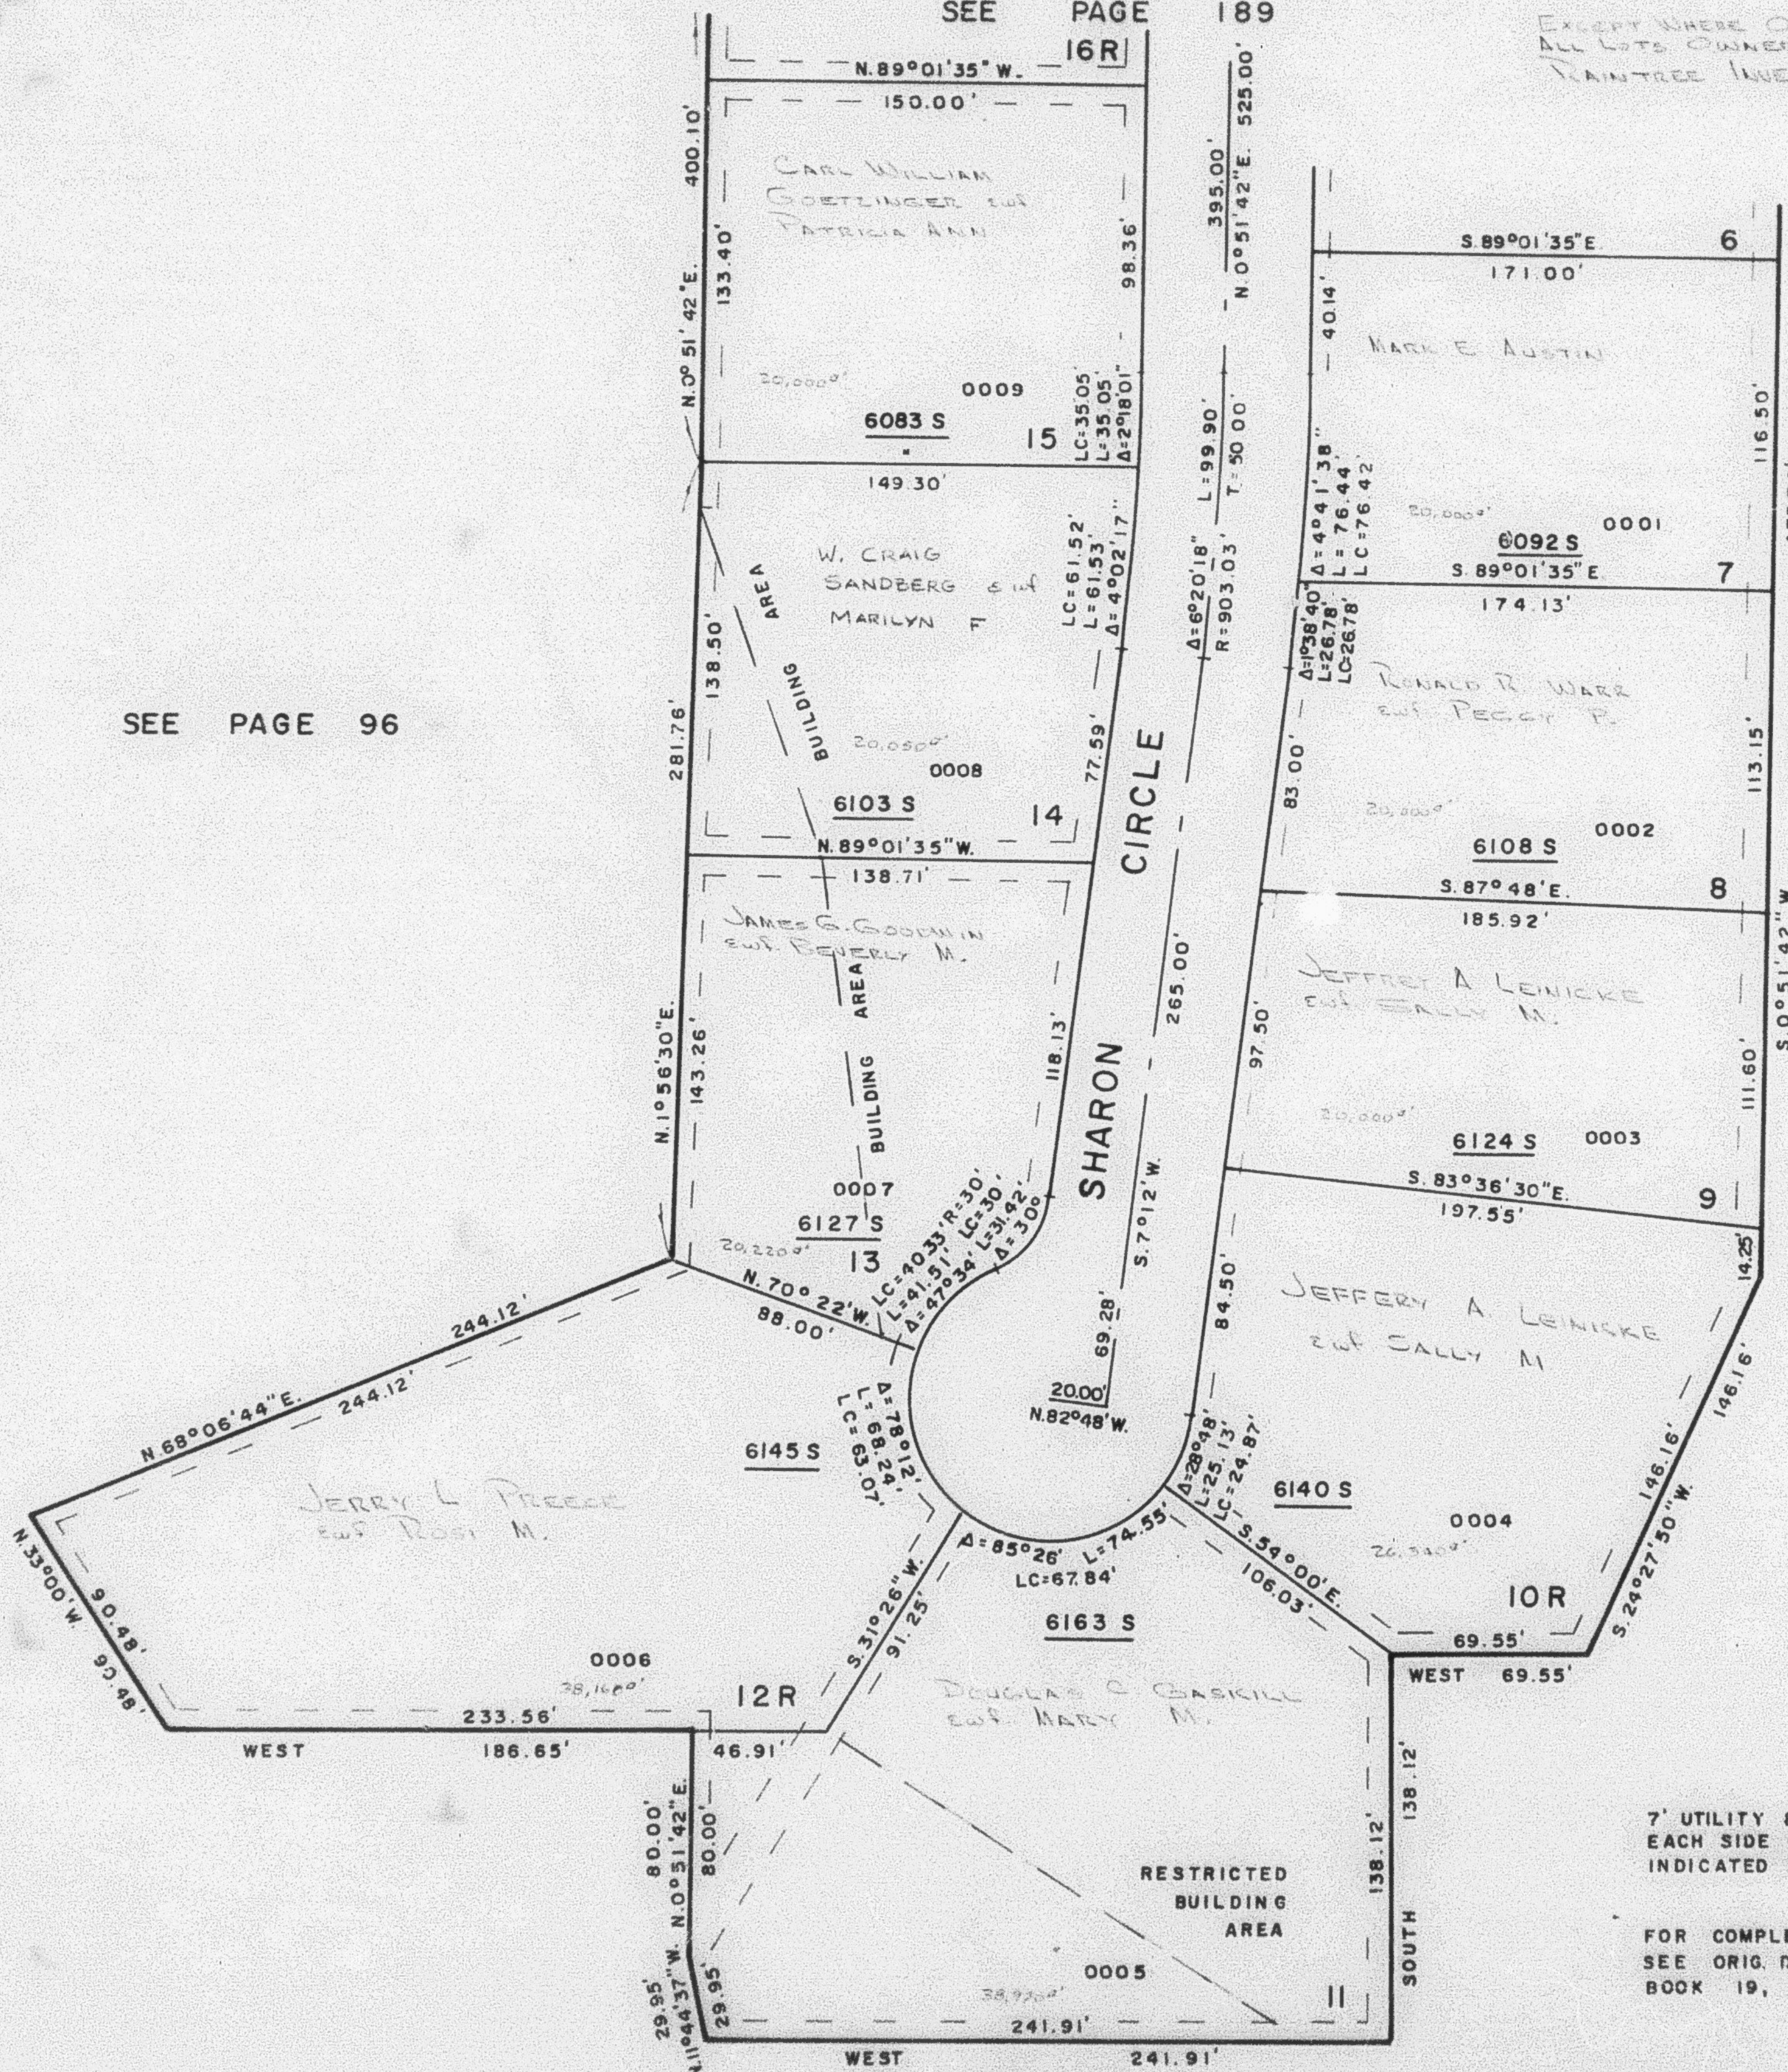

7' UTILITY & DRAINAGE EASEMENTS
 EACH SIDE OF PROPERTY LINES AS
 INDICATED BY DASHED LINES

FOR COMPLETE ENG. DATA
 SEE ORIG. DED. PLAT IN
 BOOK 19, PAGE 74