

PART OF THE SE. 1/4, SEC. 23, T.5N., R.1W., S.L.B. & M.

190

RAINTREE SUBDIVISION NO. 2


LOTS 7-15
IN WEBER COUNTY
SCALE 1" = 50'

TAXING UNIT: 159

SEE PAGE 189

SEE PAGE 96

SEE PAGE 96

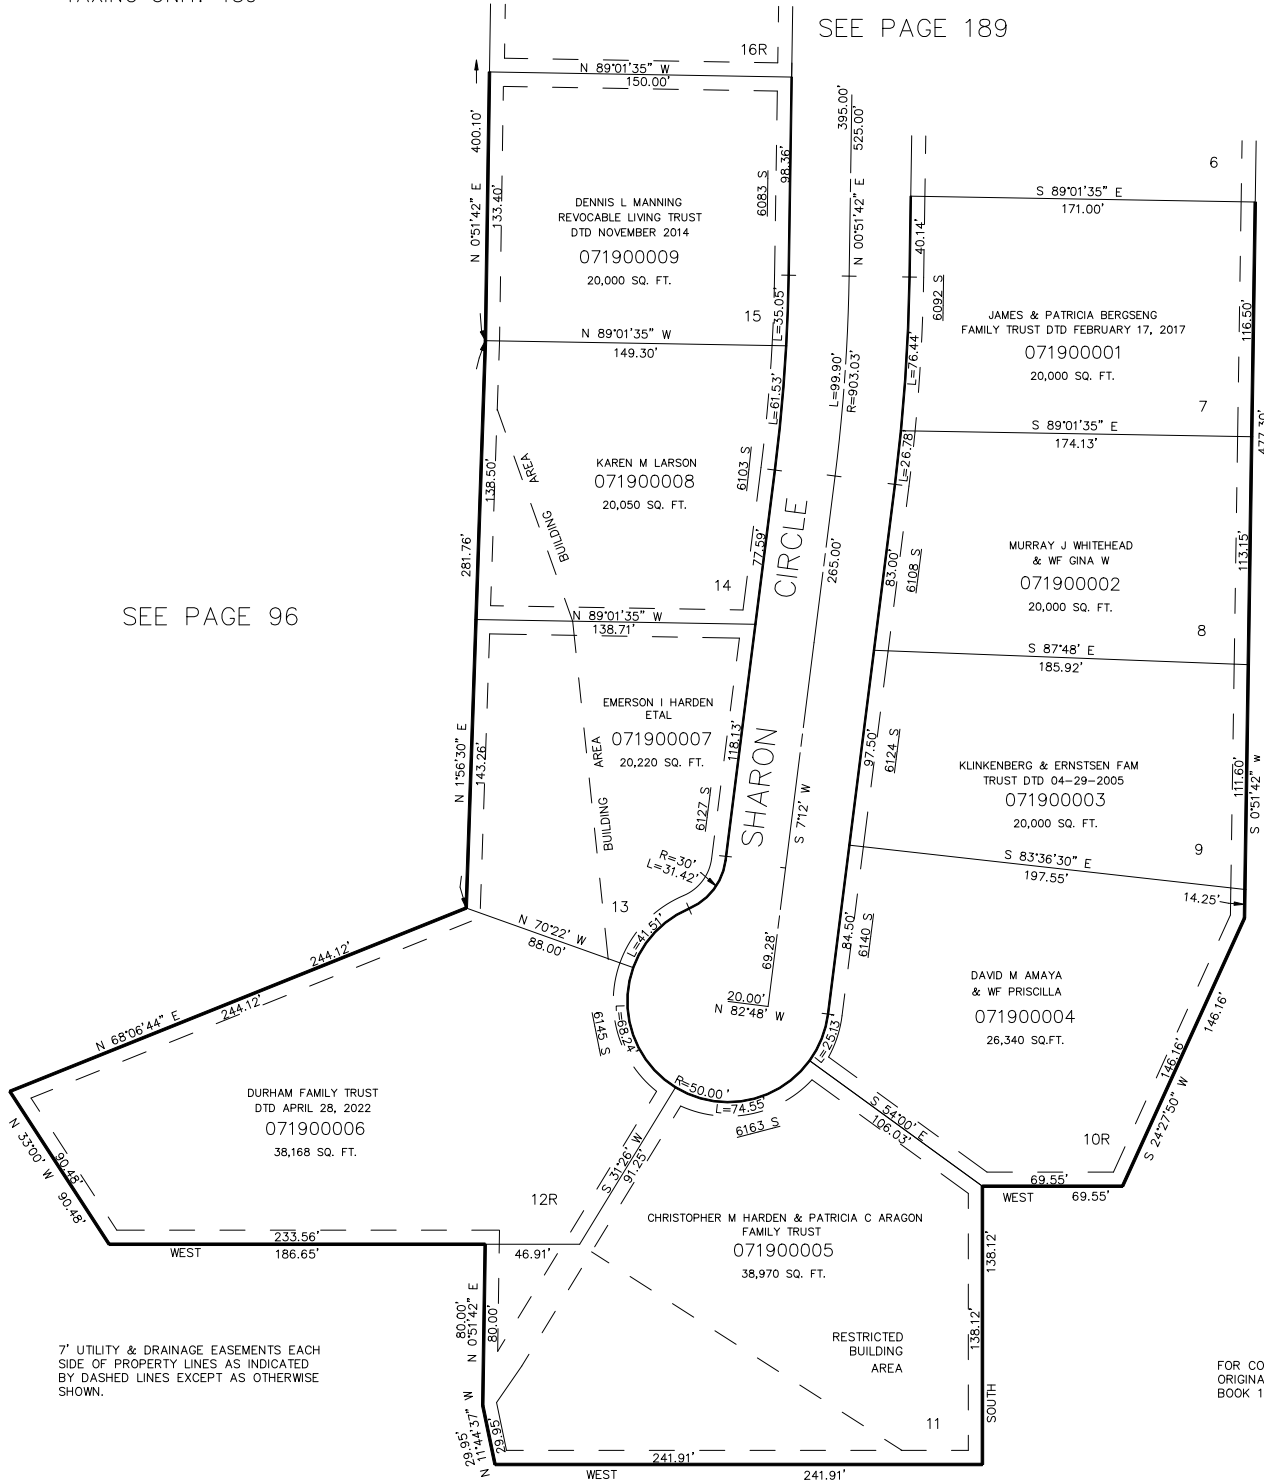

7' UTILITY & DRAINAGE EASEMENTS EACH SIDE OF PROPERTY LINES AS INDICATED BY DASHED LINES EXCEPT AS OTHERWISE SHOWN.

FOR COMPLETE ENG DATA SEE ORIGINAL DEDICATION PLAT IN BOOK 19, PAGE 74 OF RECORDS.

SEE PAGE 96

FOR TAX PURPOSES ONLY

KBR 3-89