

PART OF N.E. 1/4 SEC. 23, T.5 N., R.1 W., S.L.B. & M.

WOODLAND HILLS SUBDIVISION NO. 1

191

LOTS 1-6 14, 15

IN WEBER COUNTY

TAXING UNIT 58

PREFIX 07-191

SCALE 1" = 50'

EXCEPT WHERE OTHERWISE SHOWN
ALL LOTS OWNED BY:
GEORGE V. WRIGHT


SEE PAGE 91

SEE PAGE 192

7' UTILITY & DRAINAGE EASEMENT
EACH SIDE PROPERTY LINES AS
INDICATED BY DASHED LINES

FOR COMPLETE ENG. DATA
SEE ORIG. DED. PLAT IN
BOOK 19, PAGE 84

SEE PAGE 89

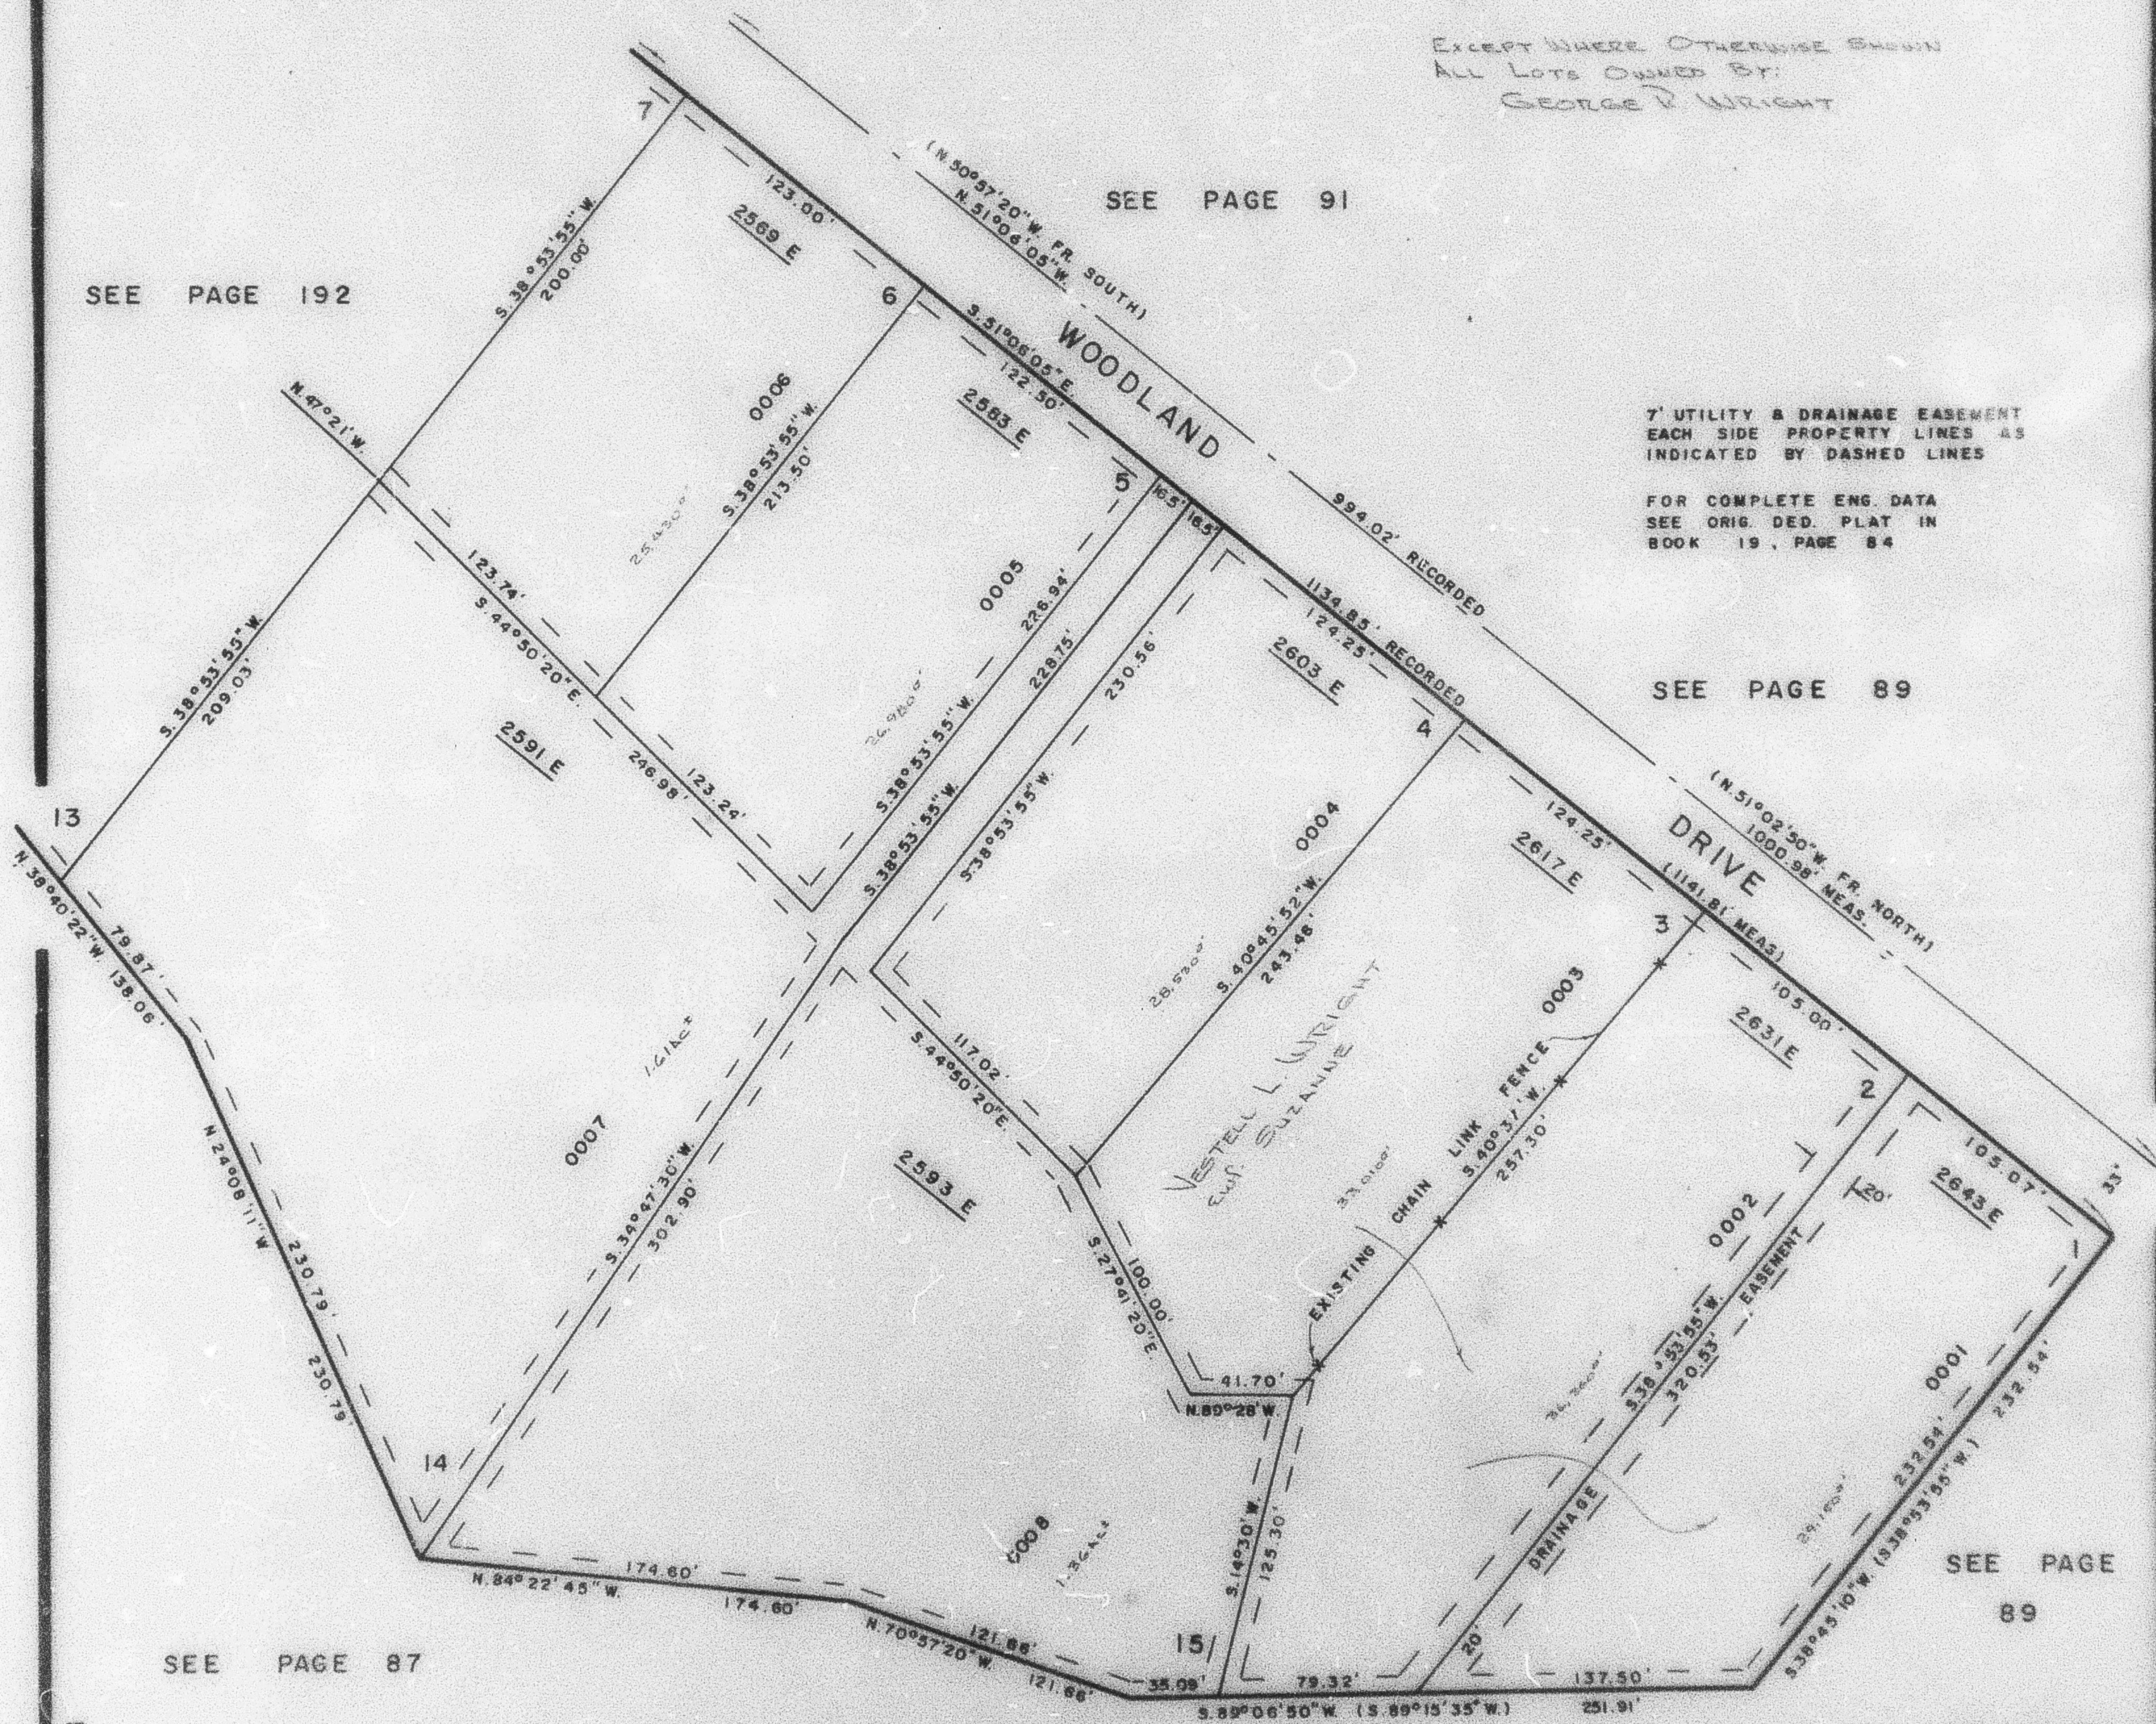

SEE PAGE
89

SEE PAGE 87

W.F.J. 9-76