

PART OF N.E. 1/4 SEC. 23, T.5N., R.1W., S.L.B. & M.
WOODLAND HILLS SUBDIVISION NO. 1
 LOTS 1-6, 14 & 15
 IN WEBER COUNTY
 SCALE 1" = 60'

TAXING UNIT: 159


SEE PAGE 192

SEE PAGE 91

SEE PAGE 89

SEE PAGE 513

SEE PAGE 89

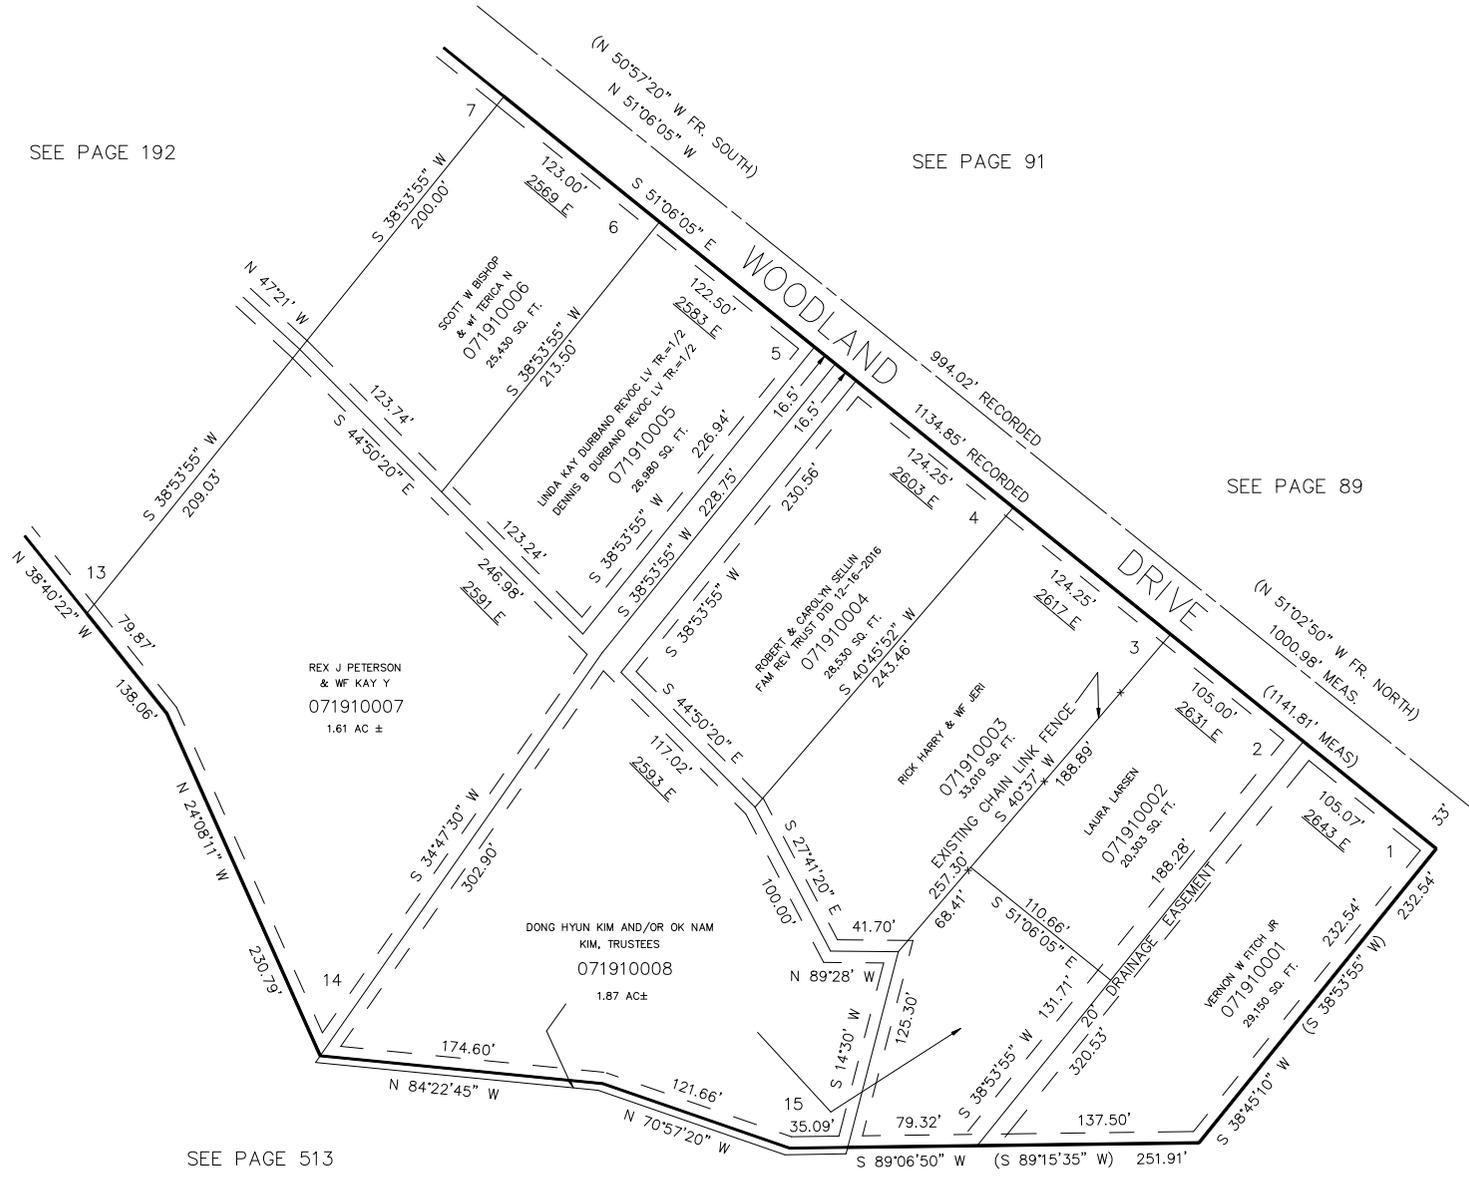

7' UTILITY & DRAINAGE EASEMENTS EACH SIDE OF PROPERTY LINES AS INDICATED BY DASHED LINES EXCEPT AS OTHERWISE SHOWN.

FOR COMPLETE ENG DATA SEE ORIGINAL DEDICATION PLAT IN BOOK 19, PAGE 84 OF RECORDS.